
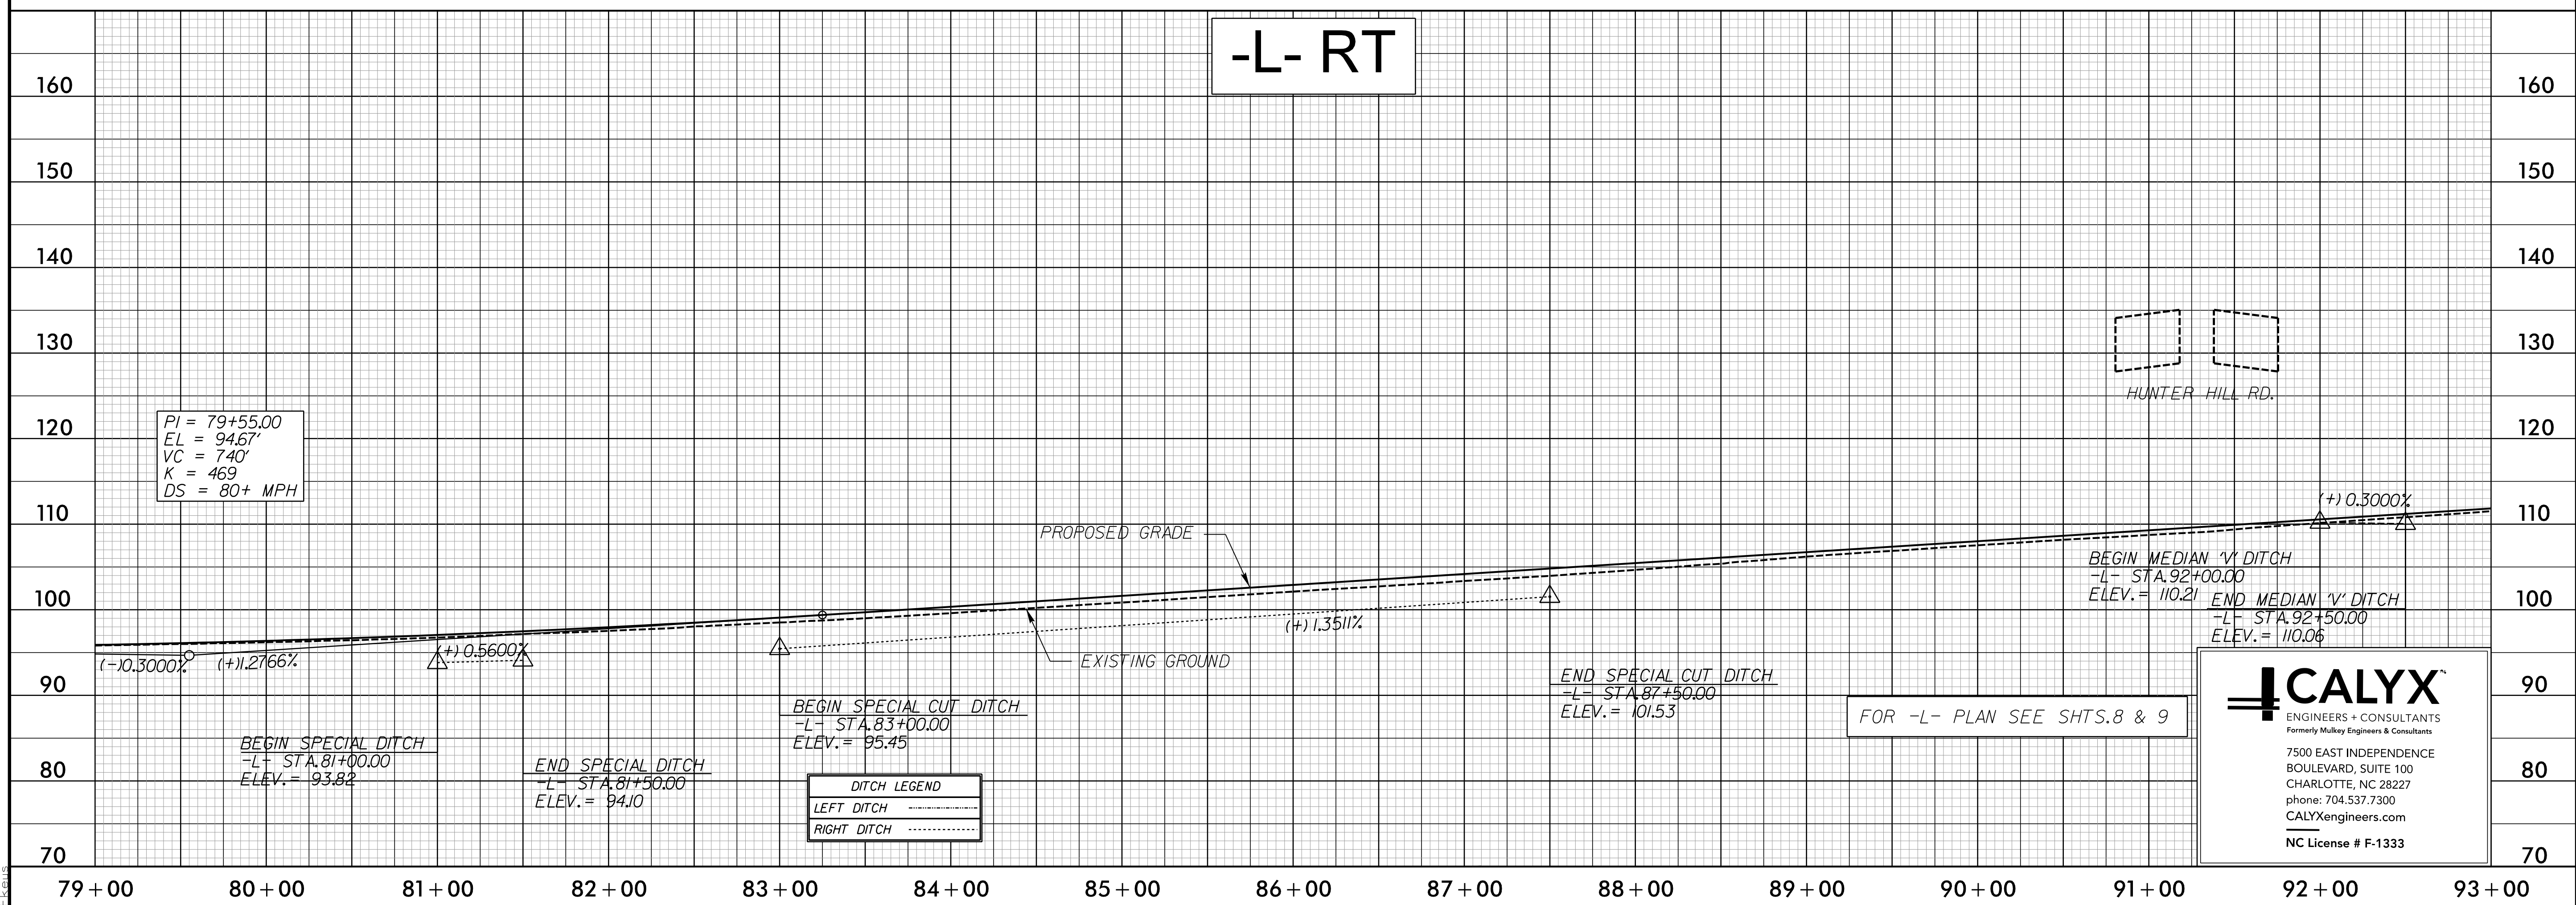


5/28/2017

PROJECT REFERENCE NO. U-3330	SHEET NO. 17
ROADWAY DESIGN ENGINEER	HYDRAULICS ENGINEER

DOCUMENT NOT CONSIDERED FINAL UNLESS ALL SIGNATURES COMPLETED

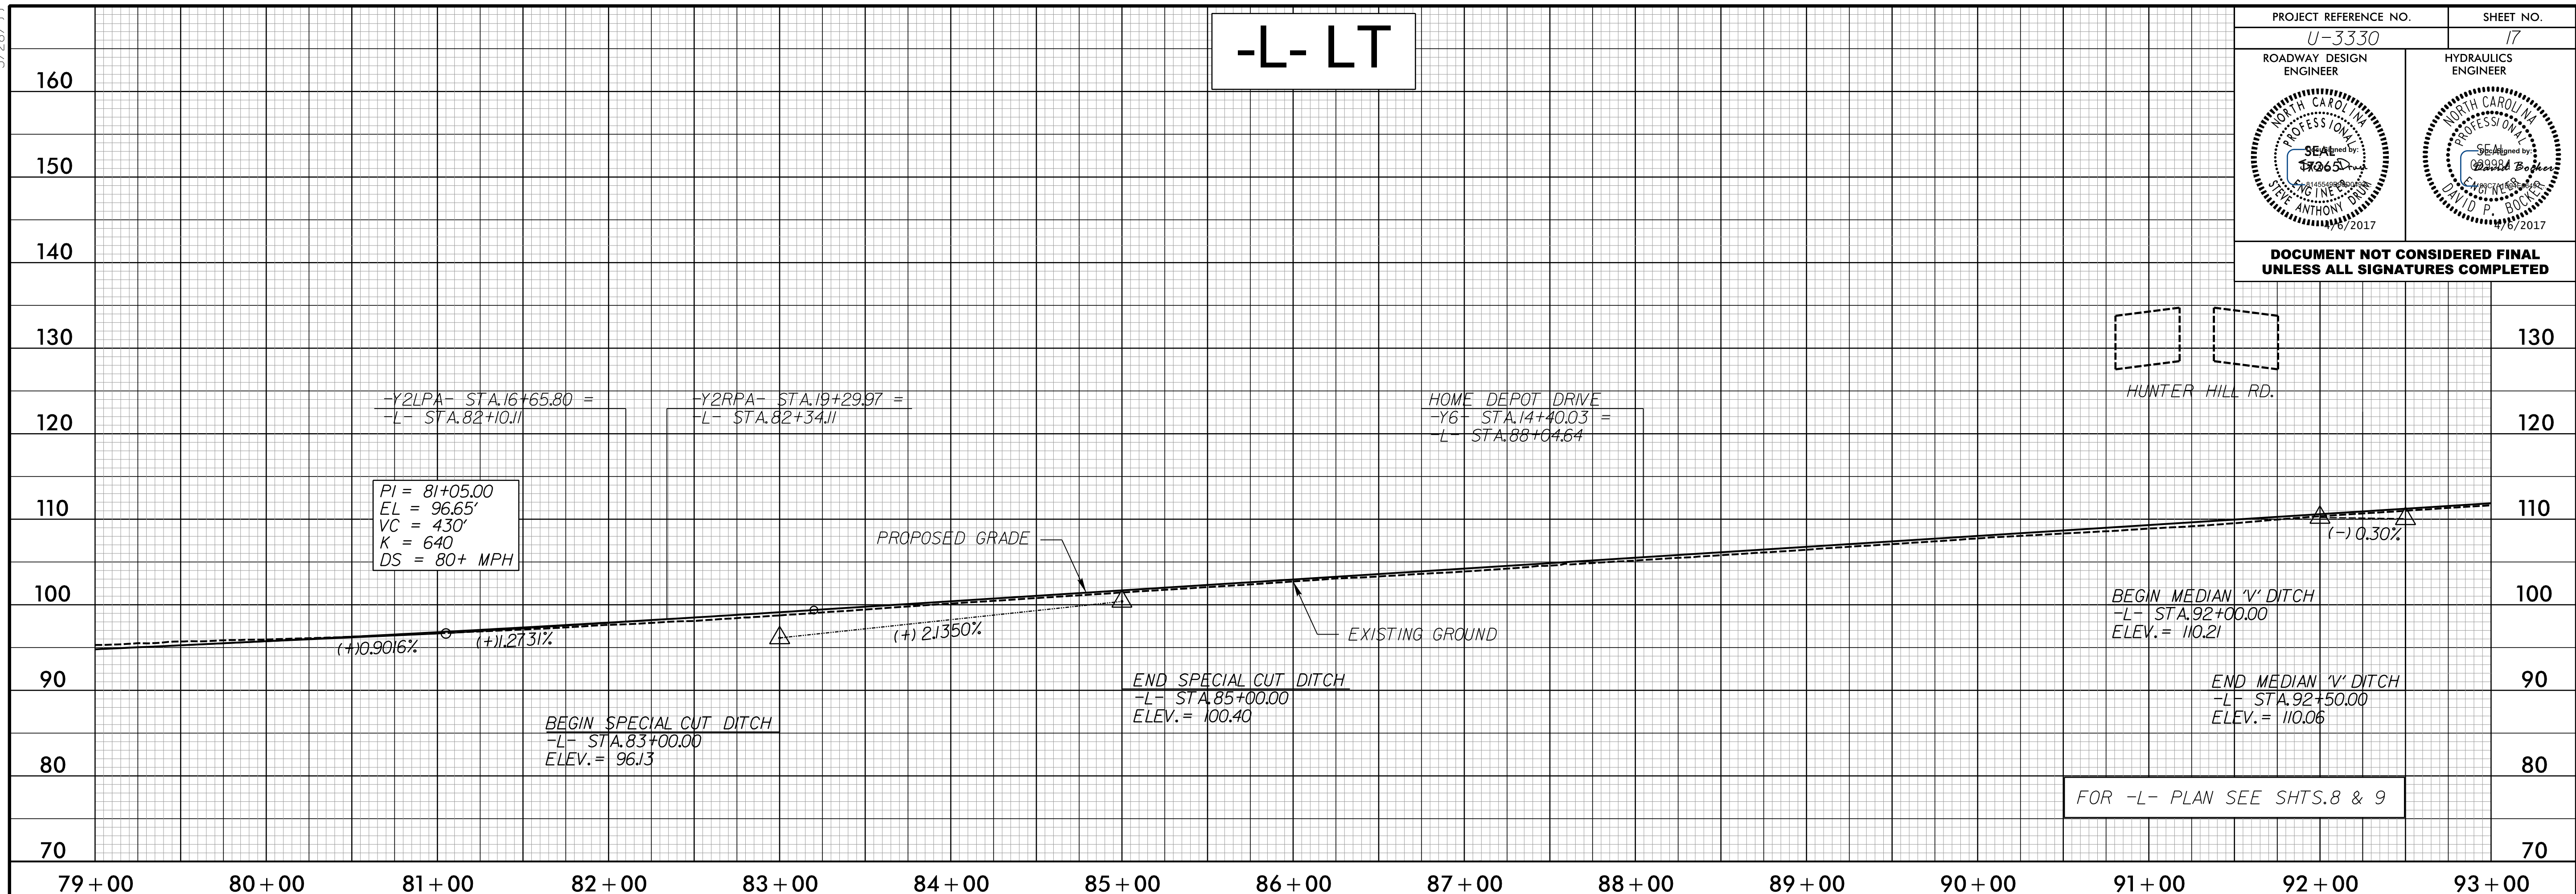

DITCH LEGEND	
LEFT DITCH	-----
RIGHT DITCH	-----

CALYX
ENGINEERS + CONSULTANTS
Formerly Mulkey Engineers & Consultants

7500 EAST INDEPENDENCE
BOULEVARD, SUITE 100
CHARLOTTE, NC 28227
phone: 704.537.7300
CALYXengineers.com
NC License # F-1333

4/5/2017
C:\Users\p\OneDrive\Projects\U3330\RDY_PSH_017.dgn