





5/28/2017

PROJECT REFERENCE NO. U-3330	SHEET NO. 18
ROADWAY DESIGN ENGINEER	HYDRAULICS ENGINEER
	

DOCUMENT NOT CONSIDERED FINAL UNLESS ALL SIGNATURES COMPLETED

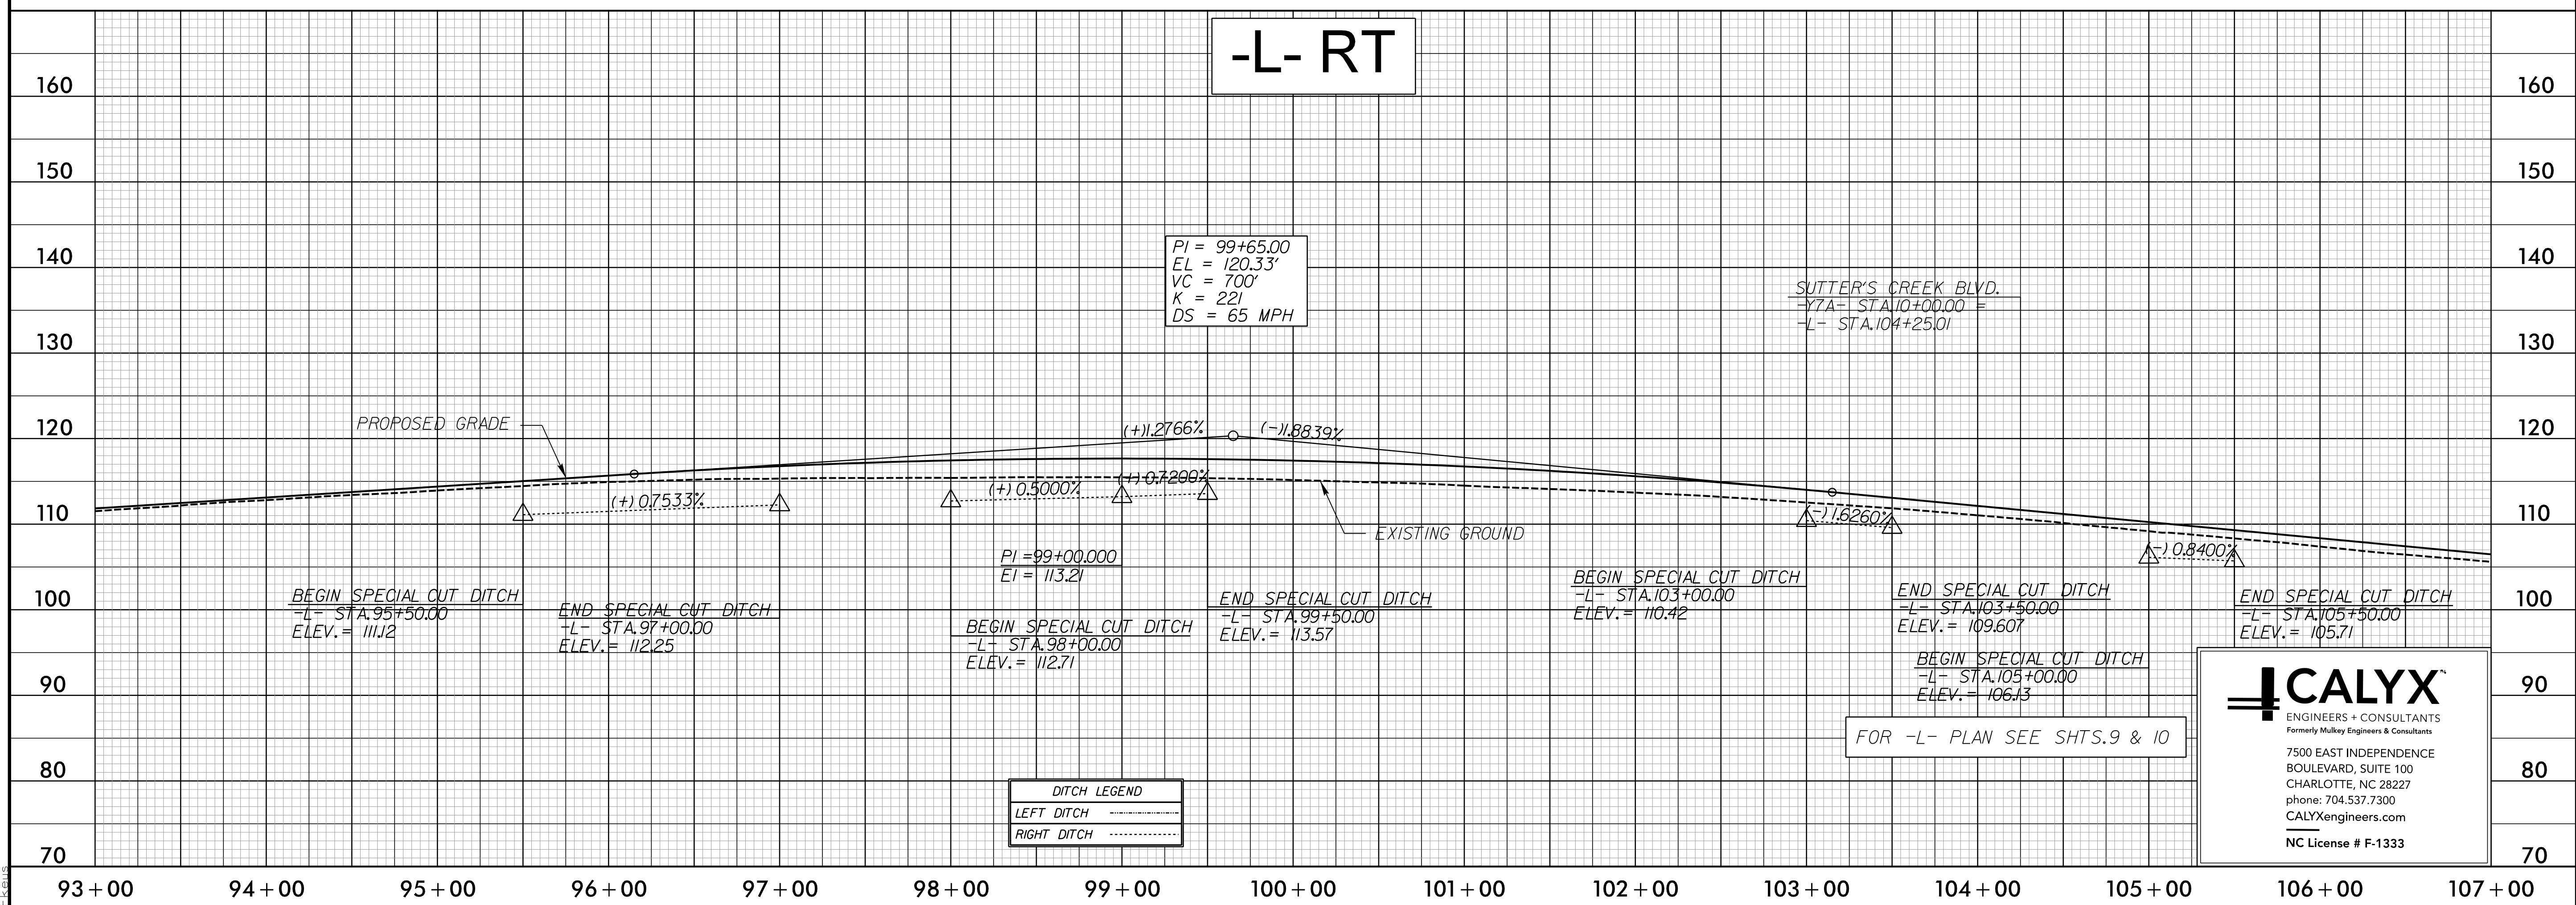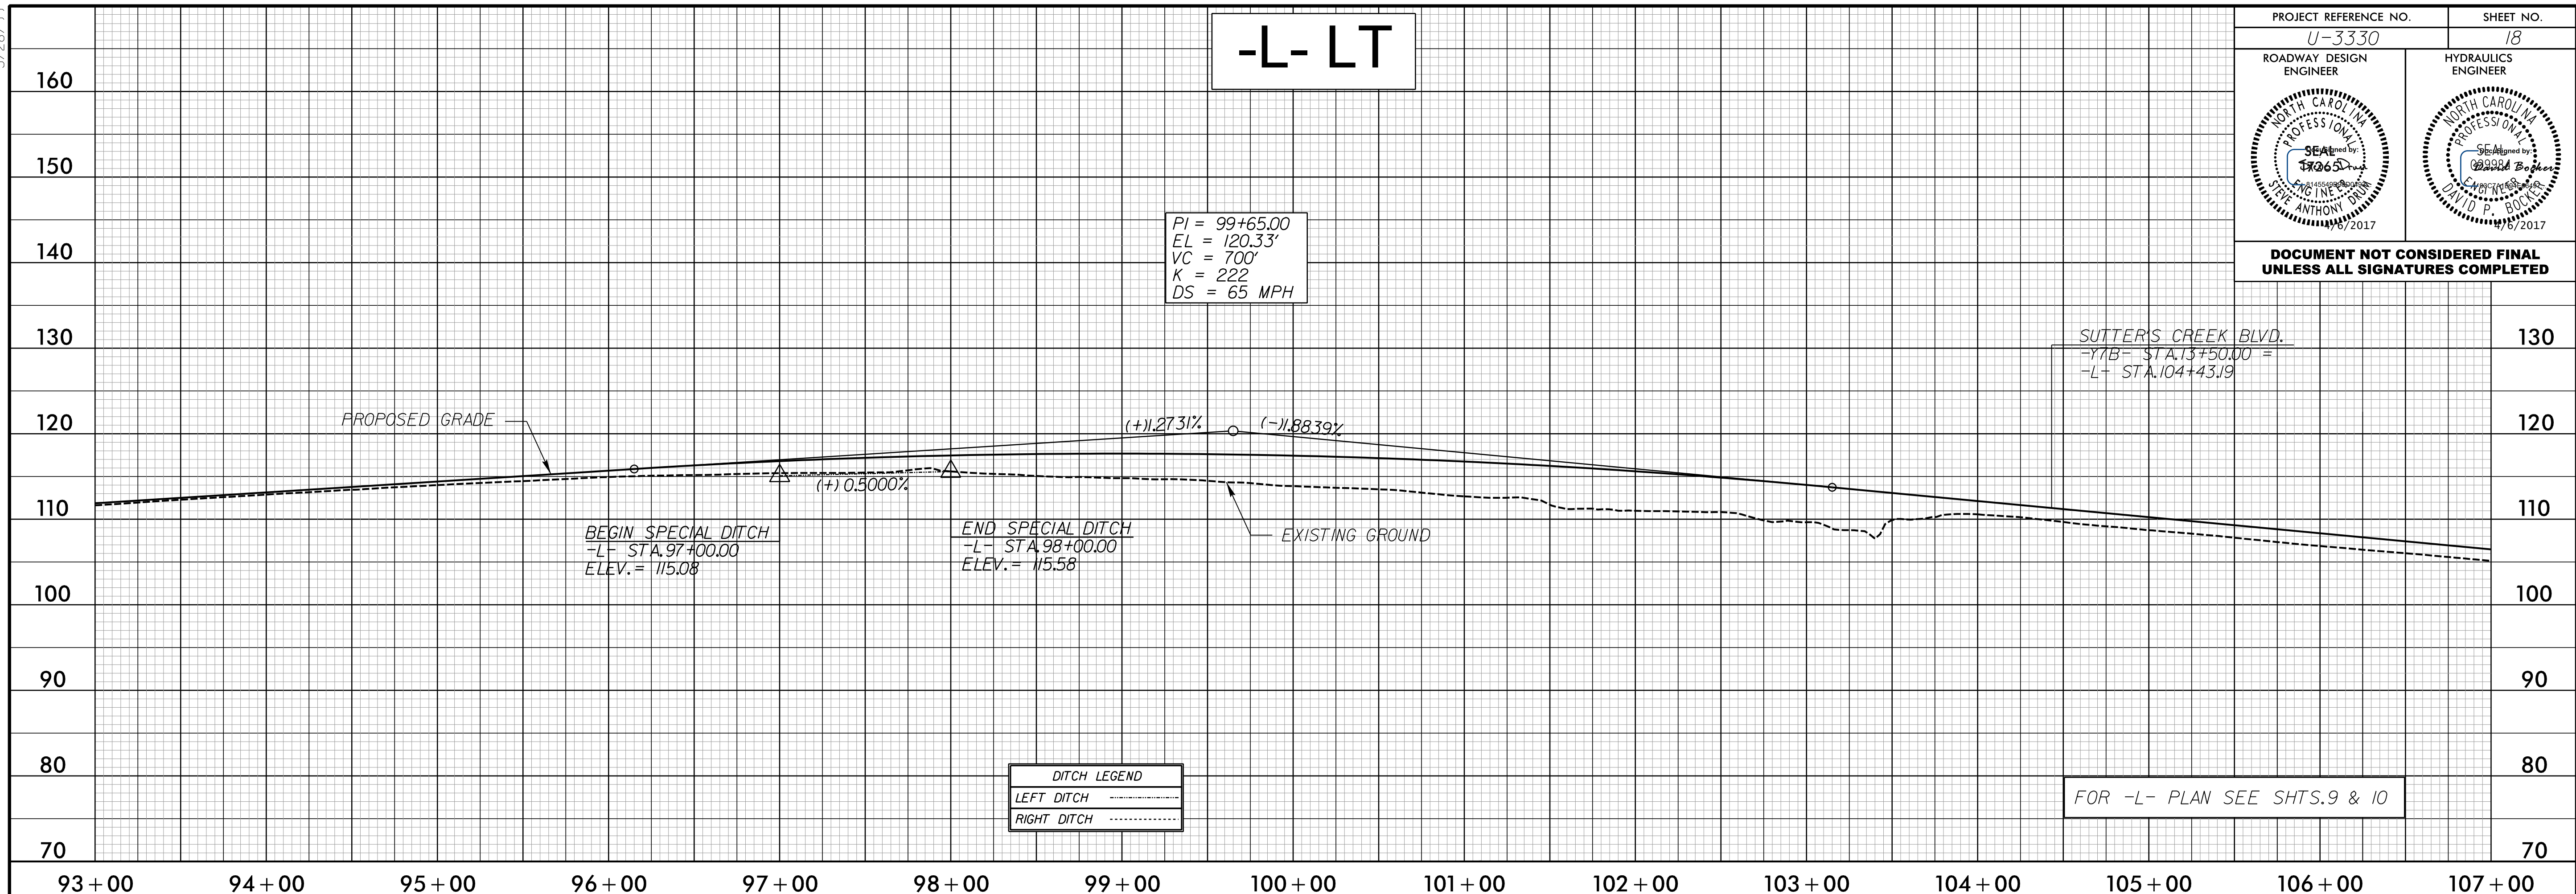

CALYX
 ENGINEERS + CONSULTANTS
 Formerly Mulkey Engineers & Consultants

7500 EAST INDEPENDENCE
 BOULEVARD, SUITE 100
 CHARLOTTE, NC 28227
 phone: 704.537.7300
 CALYXengineers.com
 NC License # F-1333

4/5/2017 4:47:20 PM \\p01\proj\proj\U3330\RDY_PSH_018.dgn