





5/28/19

PROJECT REFERENCE NO. U-3330	SHEET NO. 19
ROADWAY DESIGN ENGINEER	HYDRAULICS ENGINEER
	

DOCUMENT NOT CONSIDERED FINAL UNLESS ALL SIGNATURES COMPLETED

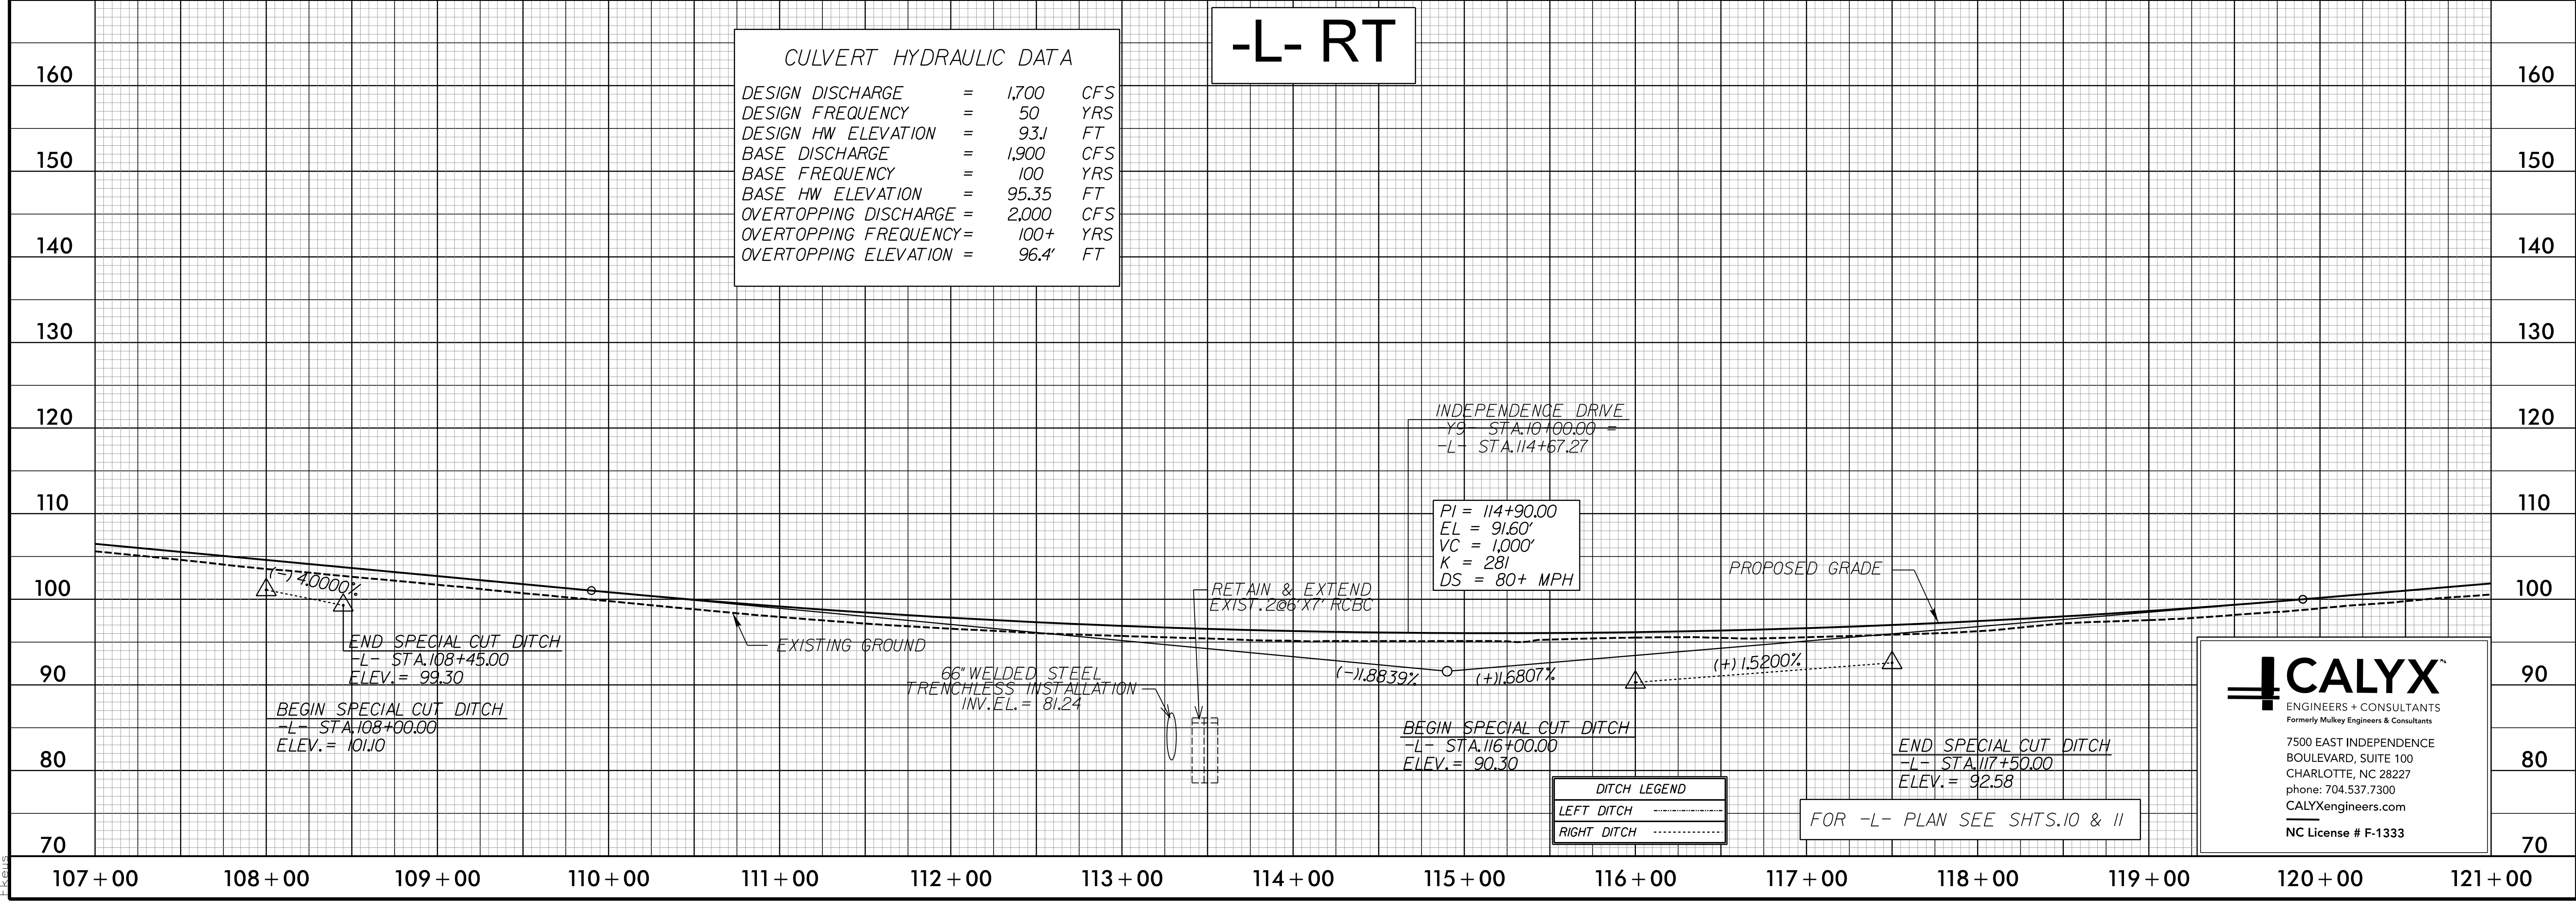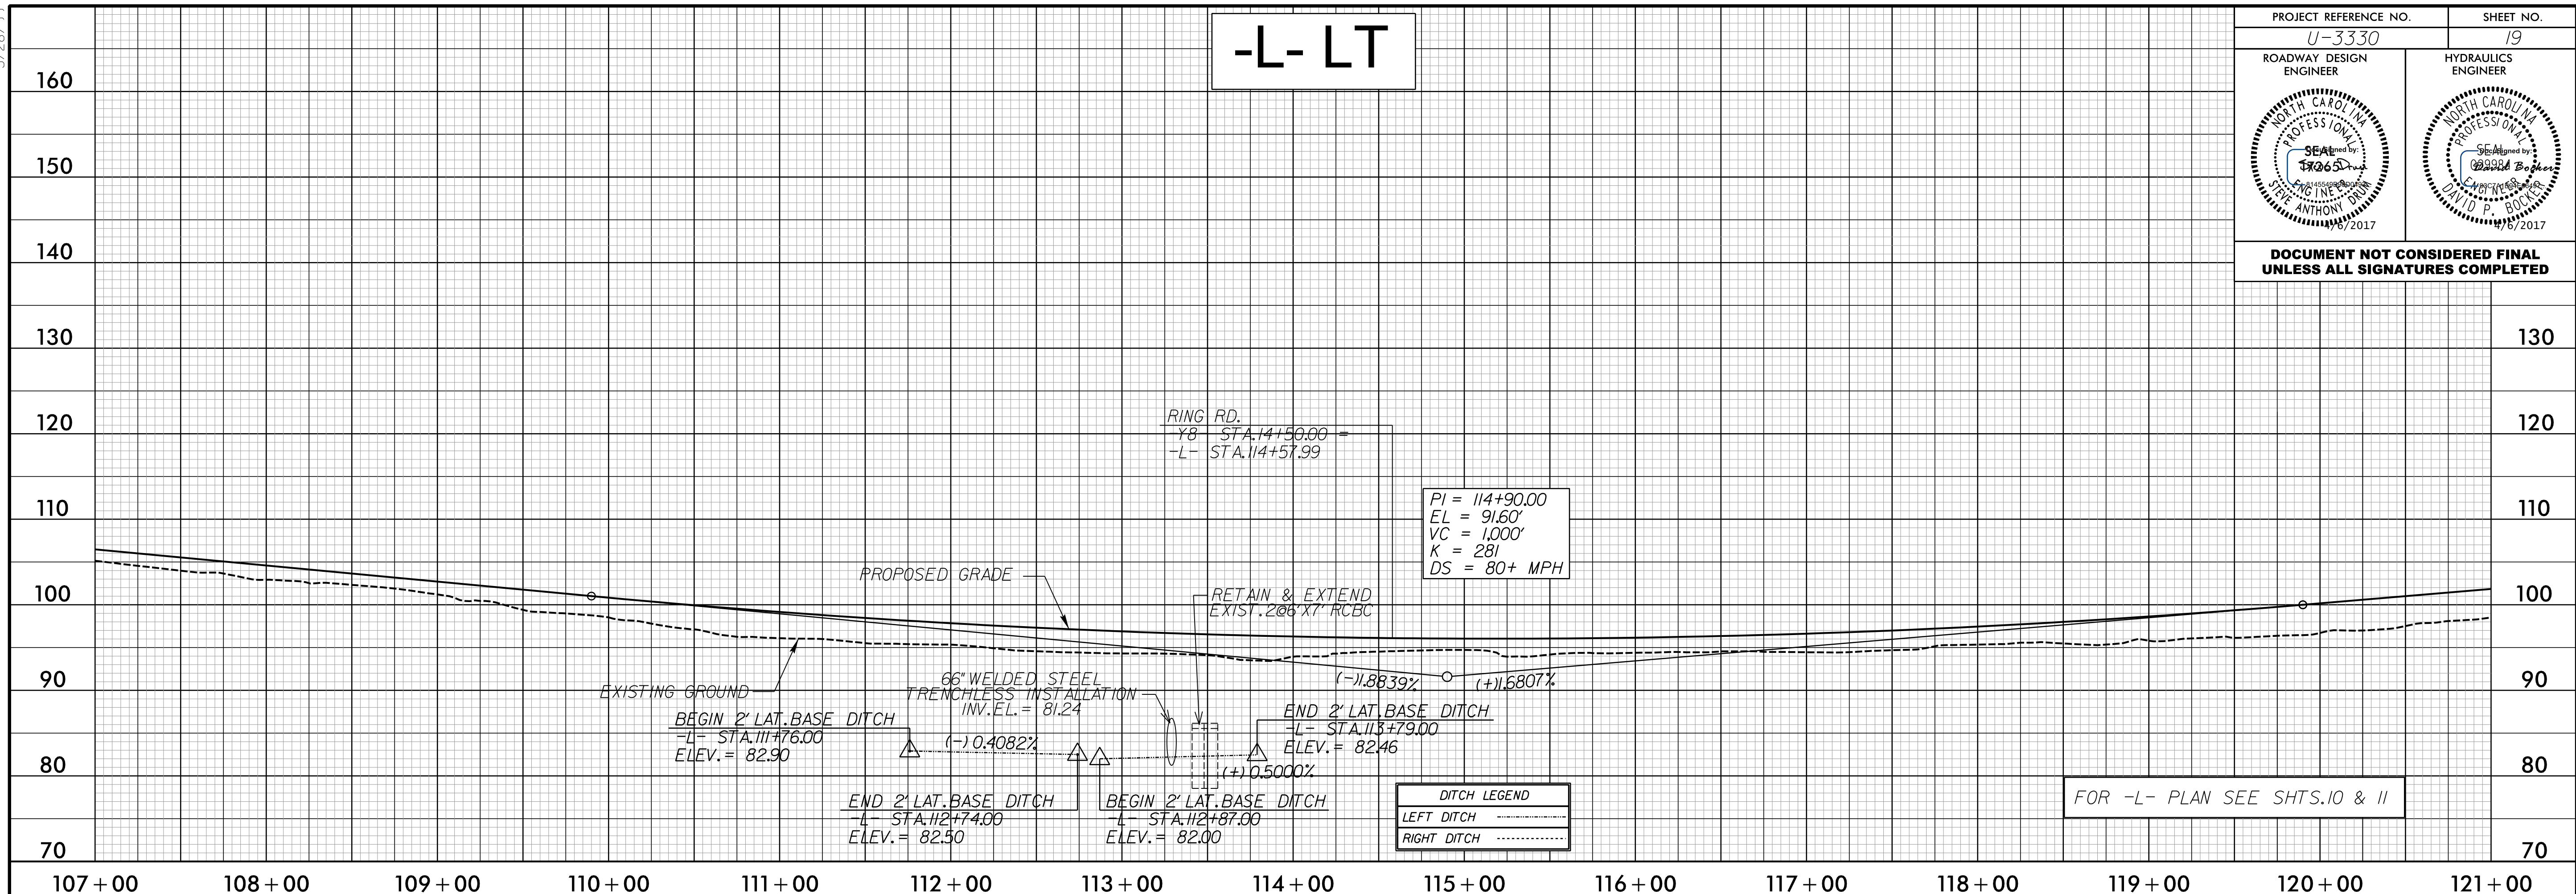

CALYX
ENGINEERS + CONSULTANTS
Formerly Mulkey Engineers & Consultants

7500 EAST INDEPENDENCE BOULEVARD, SUITE 100
CHARLOTTE, NC 28227
phone: 704.537.7300
CALYXengineers.com
NC License # F-1333

4/5/2017
C:\Users\p\OneDrive\ProJ\U3330\RDY_PSH_019.dgn