


5/28/99


PROJECT REFERENCE NO. U-3330	SHEET NO. 20
ROADWAY DESIGN ENGINEER	HYDRAULICS ENGINEER

DOCUMENT NOT CONSIDERED FINAL UNLESS ALL SIGNATURES COMPLETED

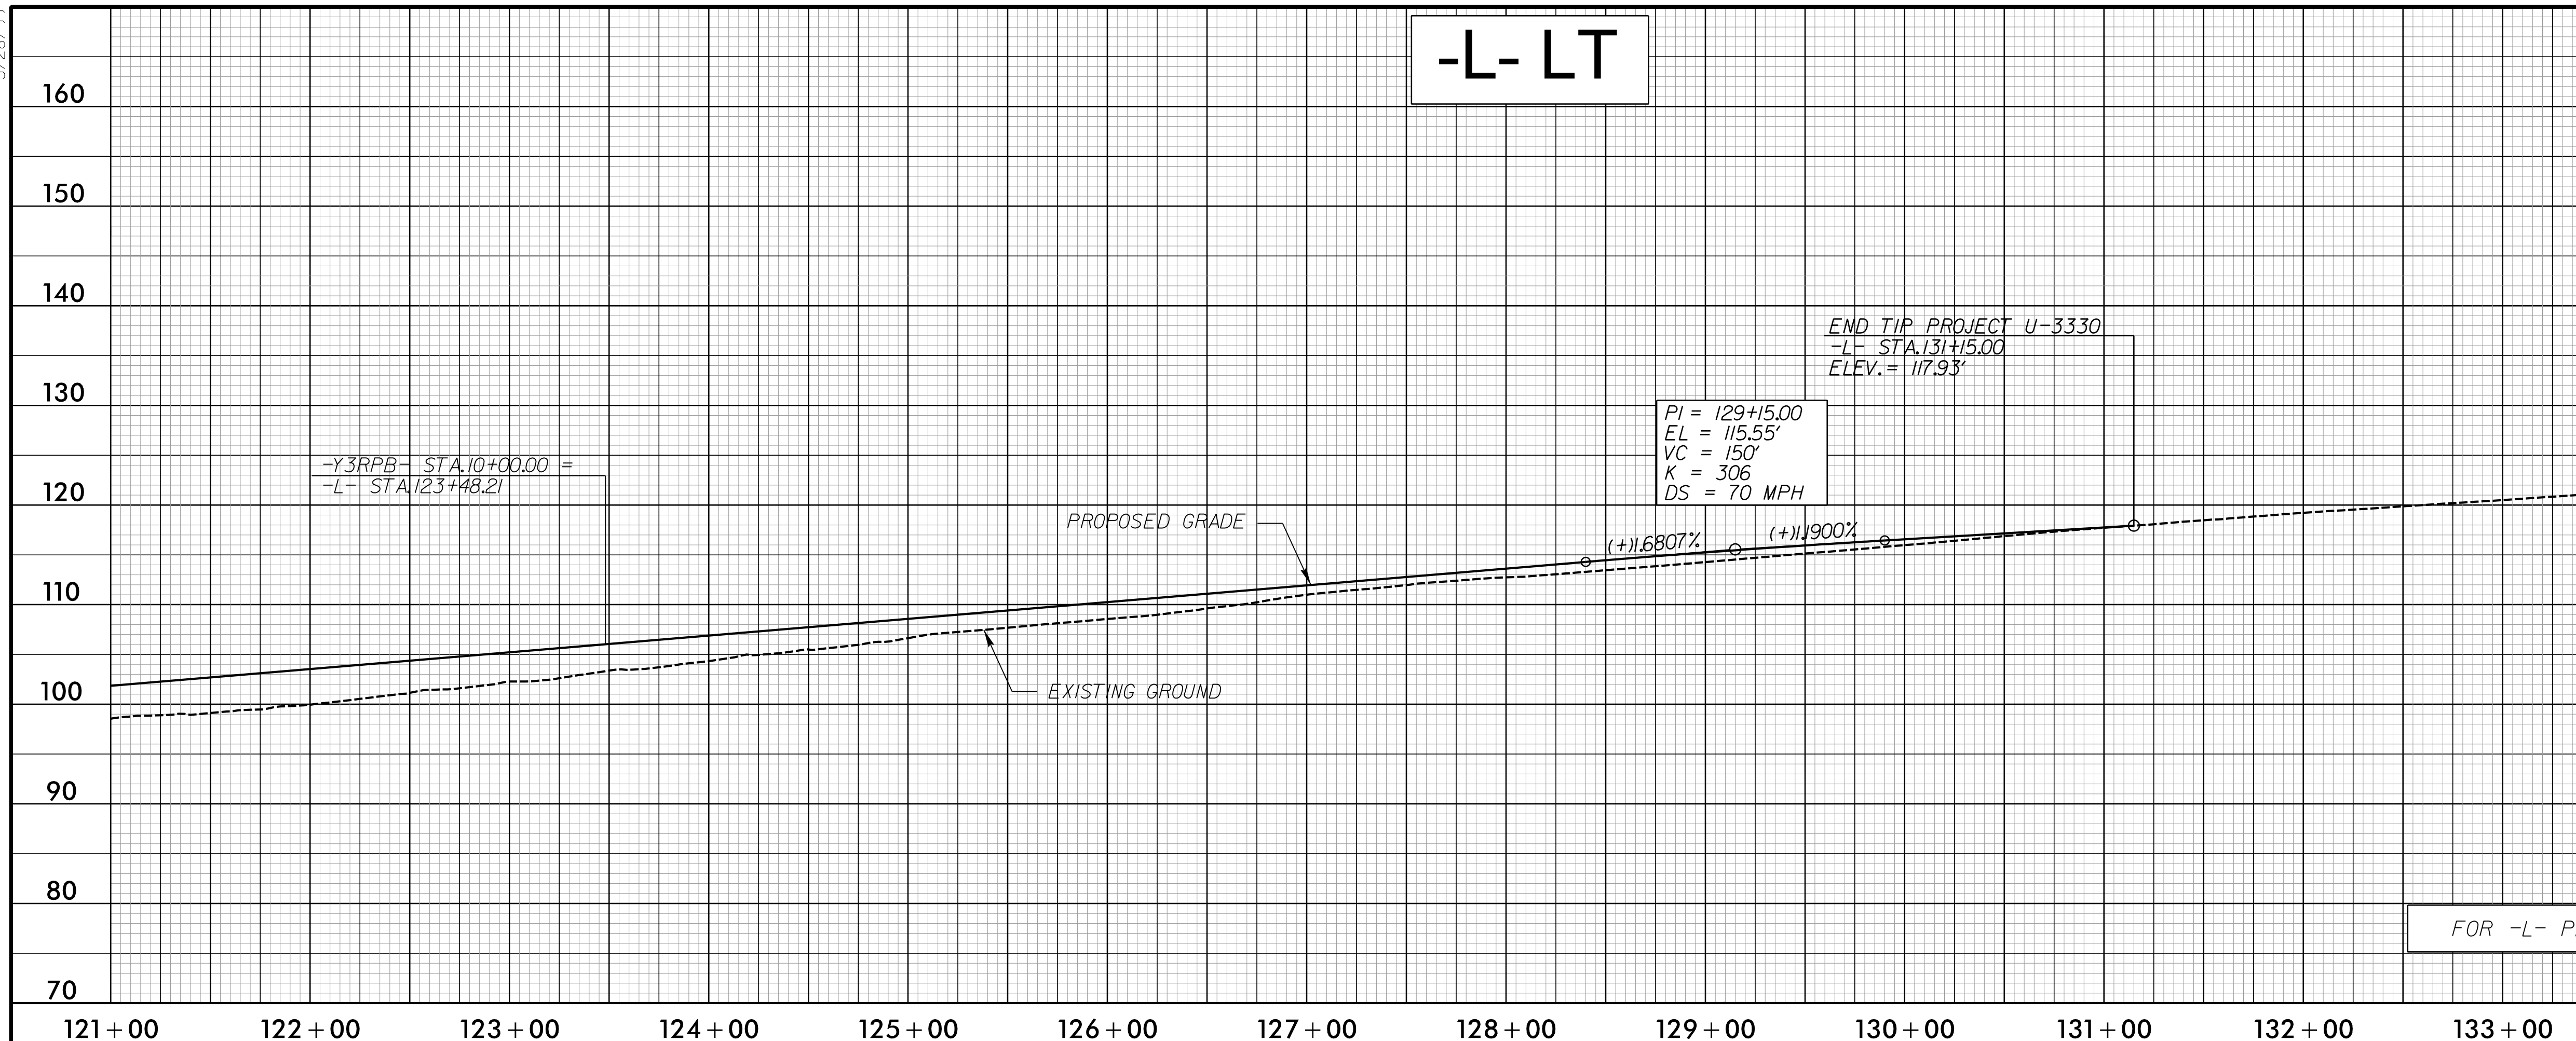

FOR -L- PLAN SEE SHT.II

-L- RT

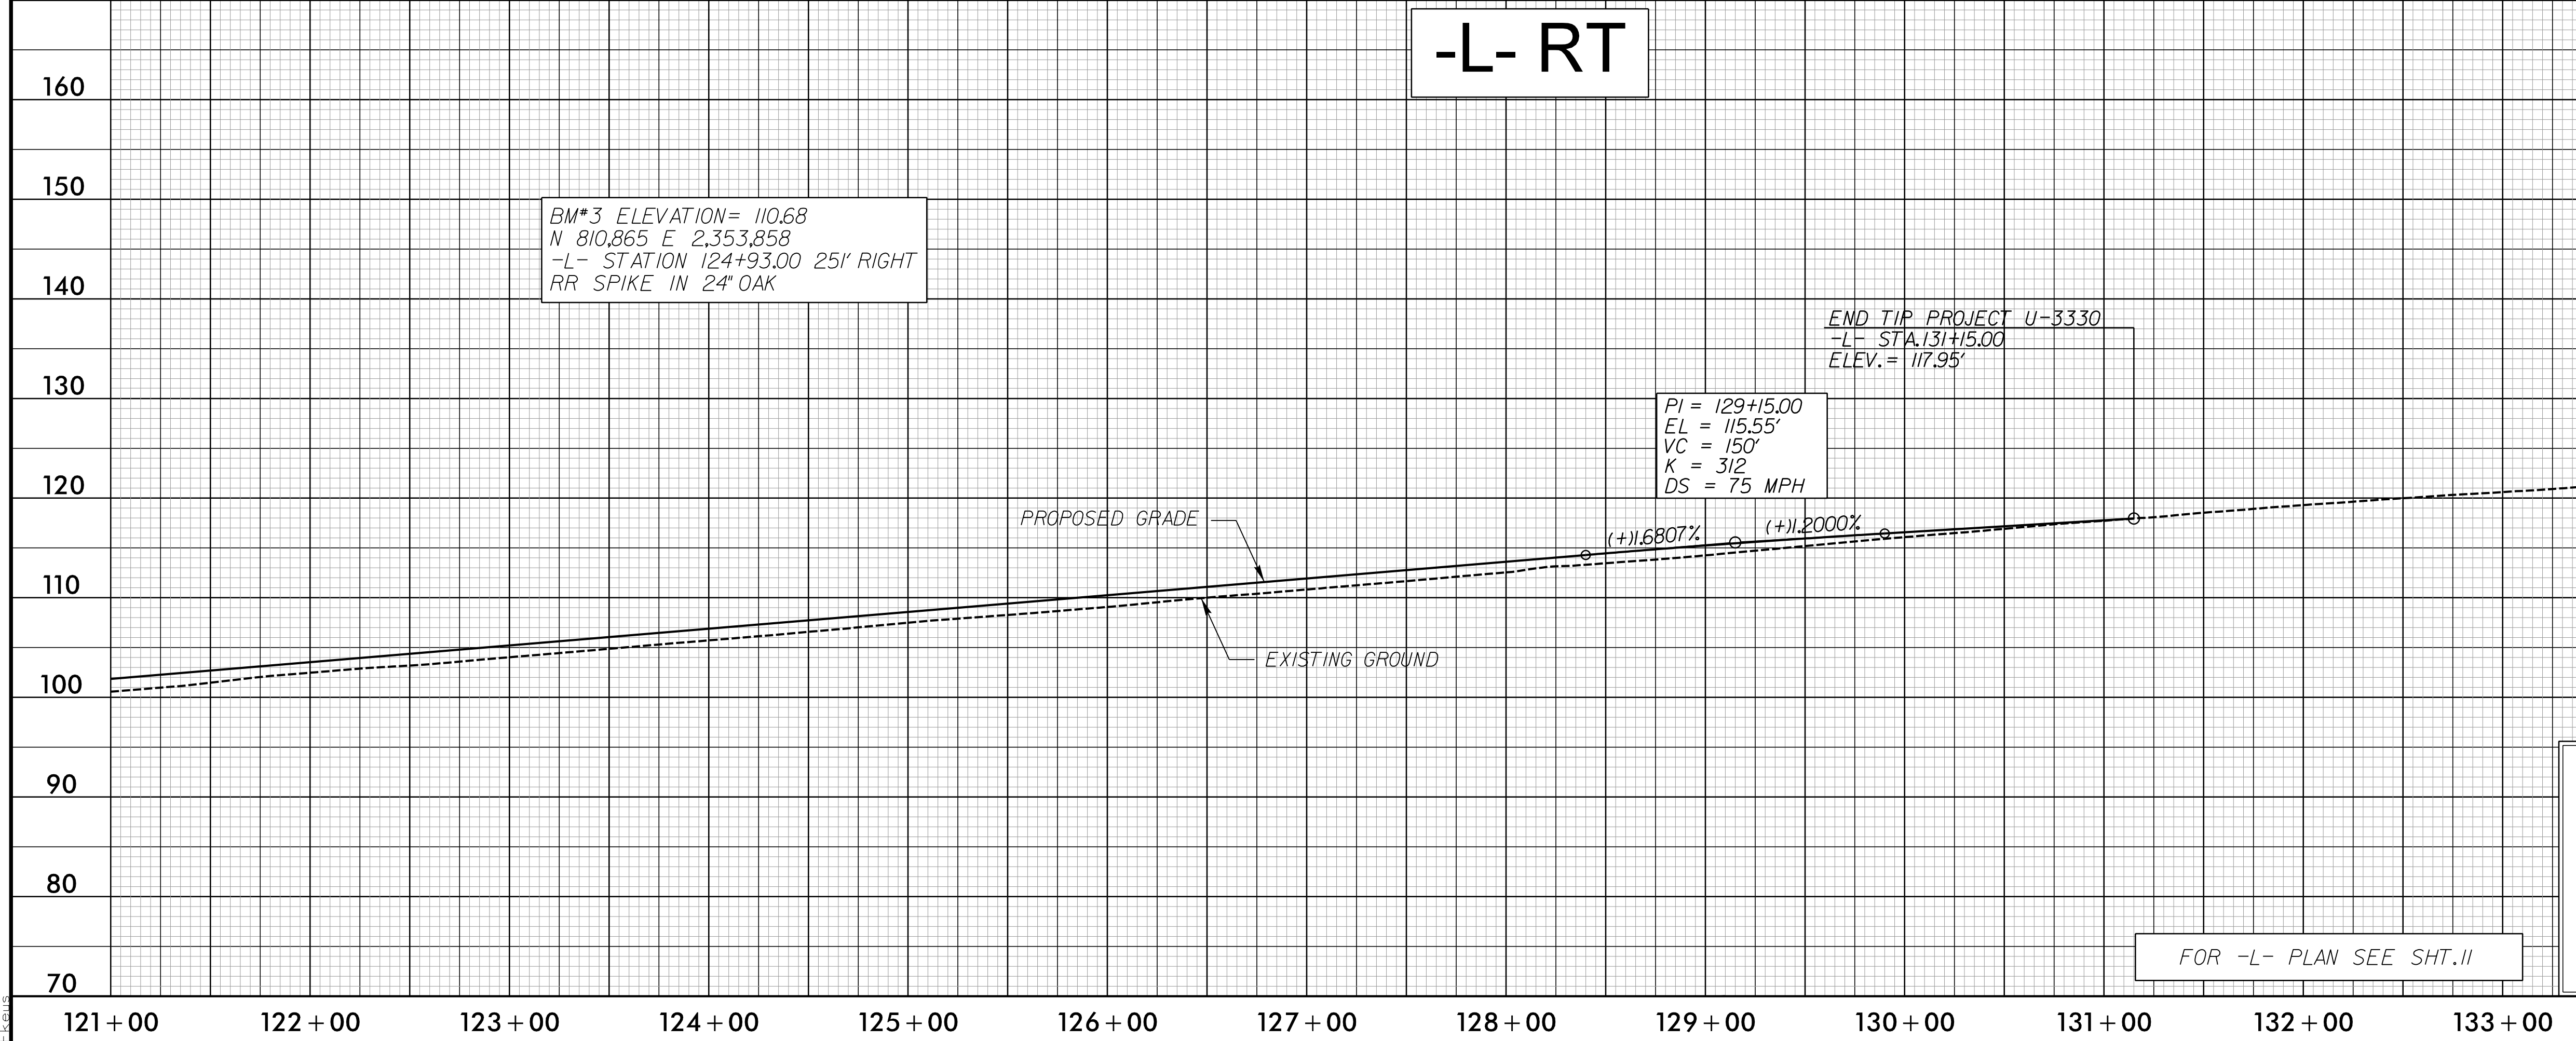

FOR -L- PLAN SEE SHT.II

CALYX
ENGINEERS + CONSULTANTS
Formerly Mulkey Engineers & Consultants

7500 EAST INDEPENDENCE
BOULEVARD, SUITE 100
CHARLOTTE, NC 28227
phone: 704.537.7300
CALYXengineers.com
NC License # F-1333

4/5/2017
C:\Users\perry\OneDrive\Projects\U3330\RDY_PSH_020.dgn