
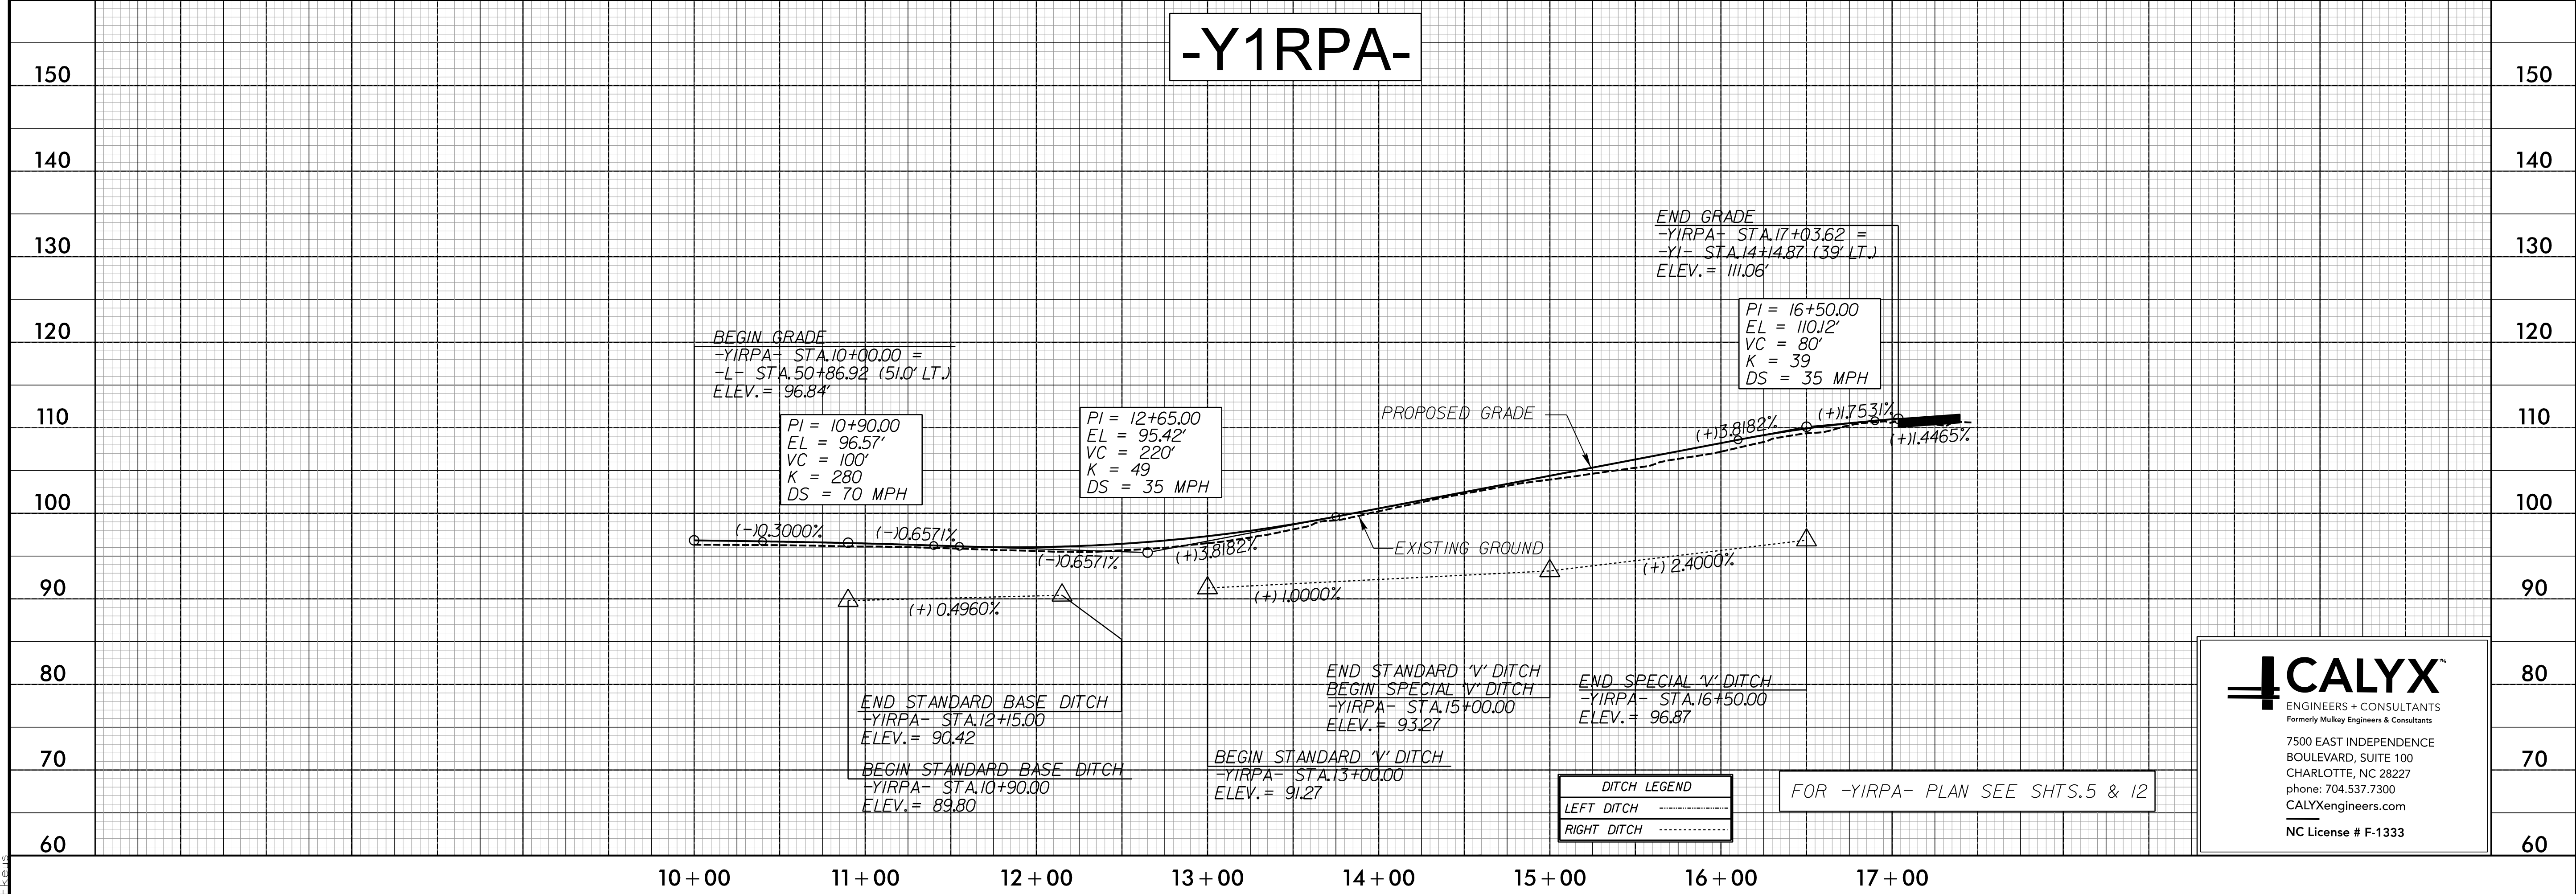


5/28/2017

PROJECT REFERENCE NO. U-3330	SHEET NO. 21
ROADWAY DESIGN ENGINEER	HYDRAULICS ENGINEER

DOCUMENT NOT CONSIDERED FINAL UNLESS ALL SIGNATURES COMPLETED

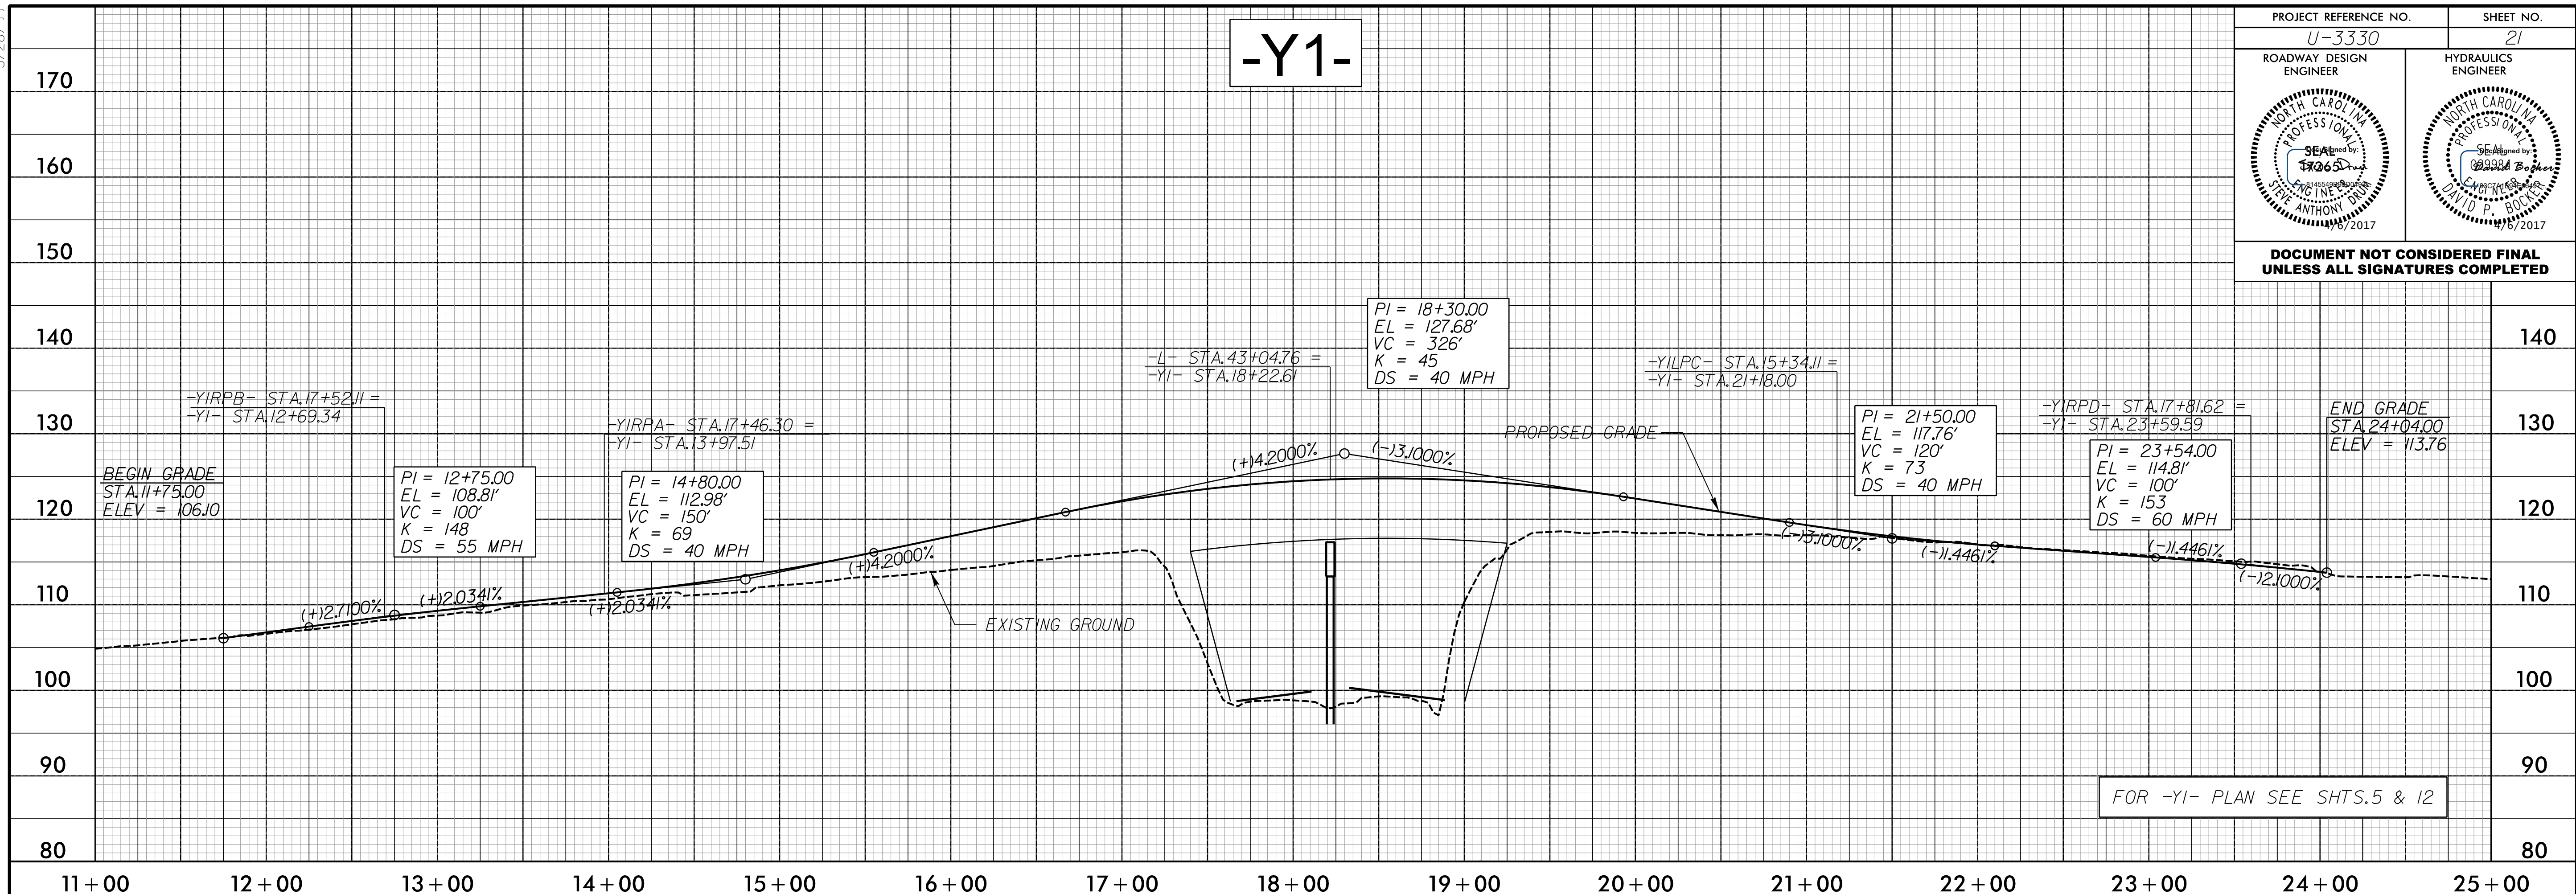

CALYX
ENGINEERS + CONSULTANTS
Formerly Mulvey Engineers & Consultants

7500 EAST INDEPENDENCE BOULEVARD, SUITE 100
CHARLOTTE, NC 28227
phone: 704.537.7300
CALYXengineers.com
NC License # F-1333

4/5/2017
A:\Projects\2017\Roadway\Proj\U3330\RDY_PSH_021.dgn