




5/28/2017


PROJECT REFERENCE NO. U-3330	SHEET NO. 23
ROADWAY DESIGN ENGINEER	HYDRAULICS ENGINEER
	

DOCUMENT NOT CONSIDERED FINAL UNLESS ALL SIGNATURES COMPLETED

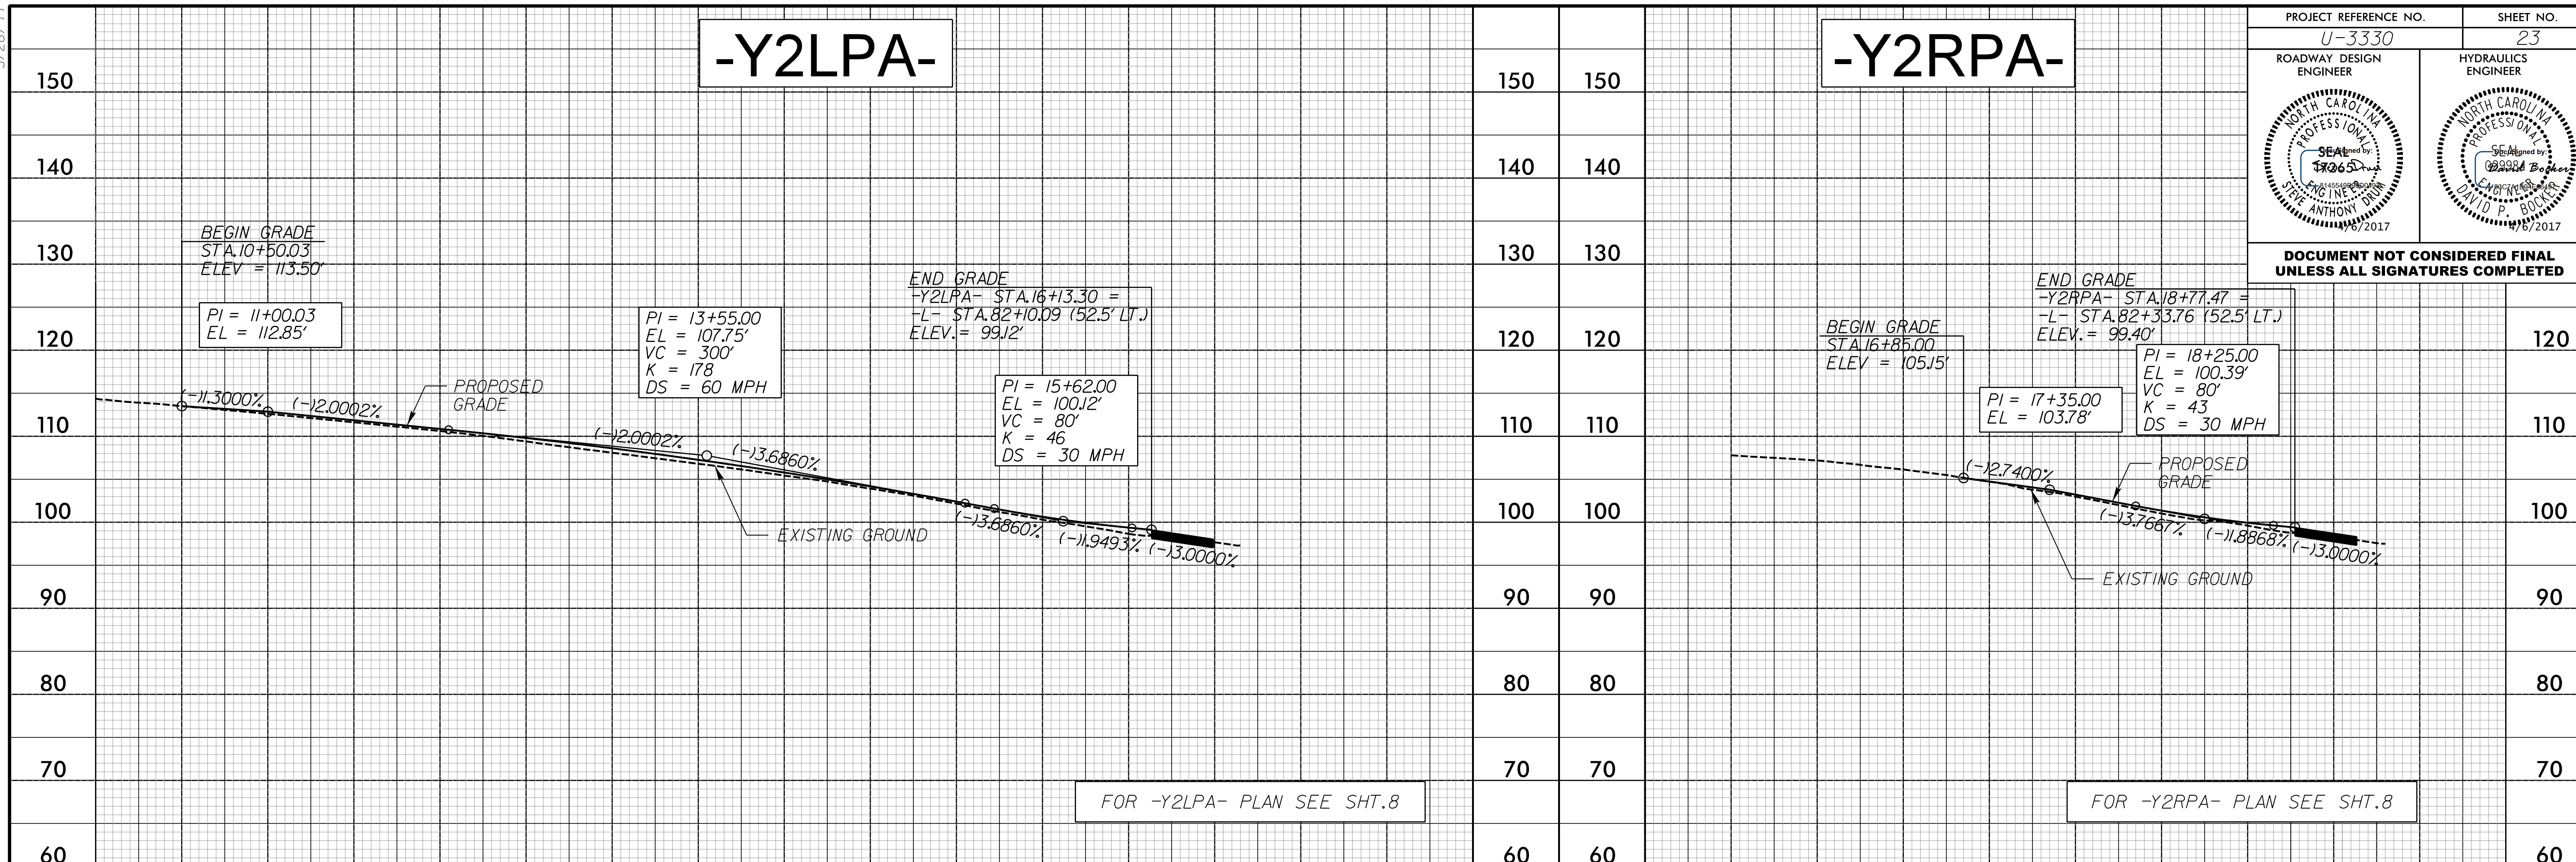

FOR -Y2LPA- PLAN SEE SHT.8

FOR -Y2RPA- PLAN SEE SHT.8

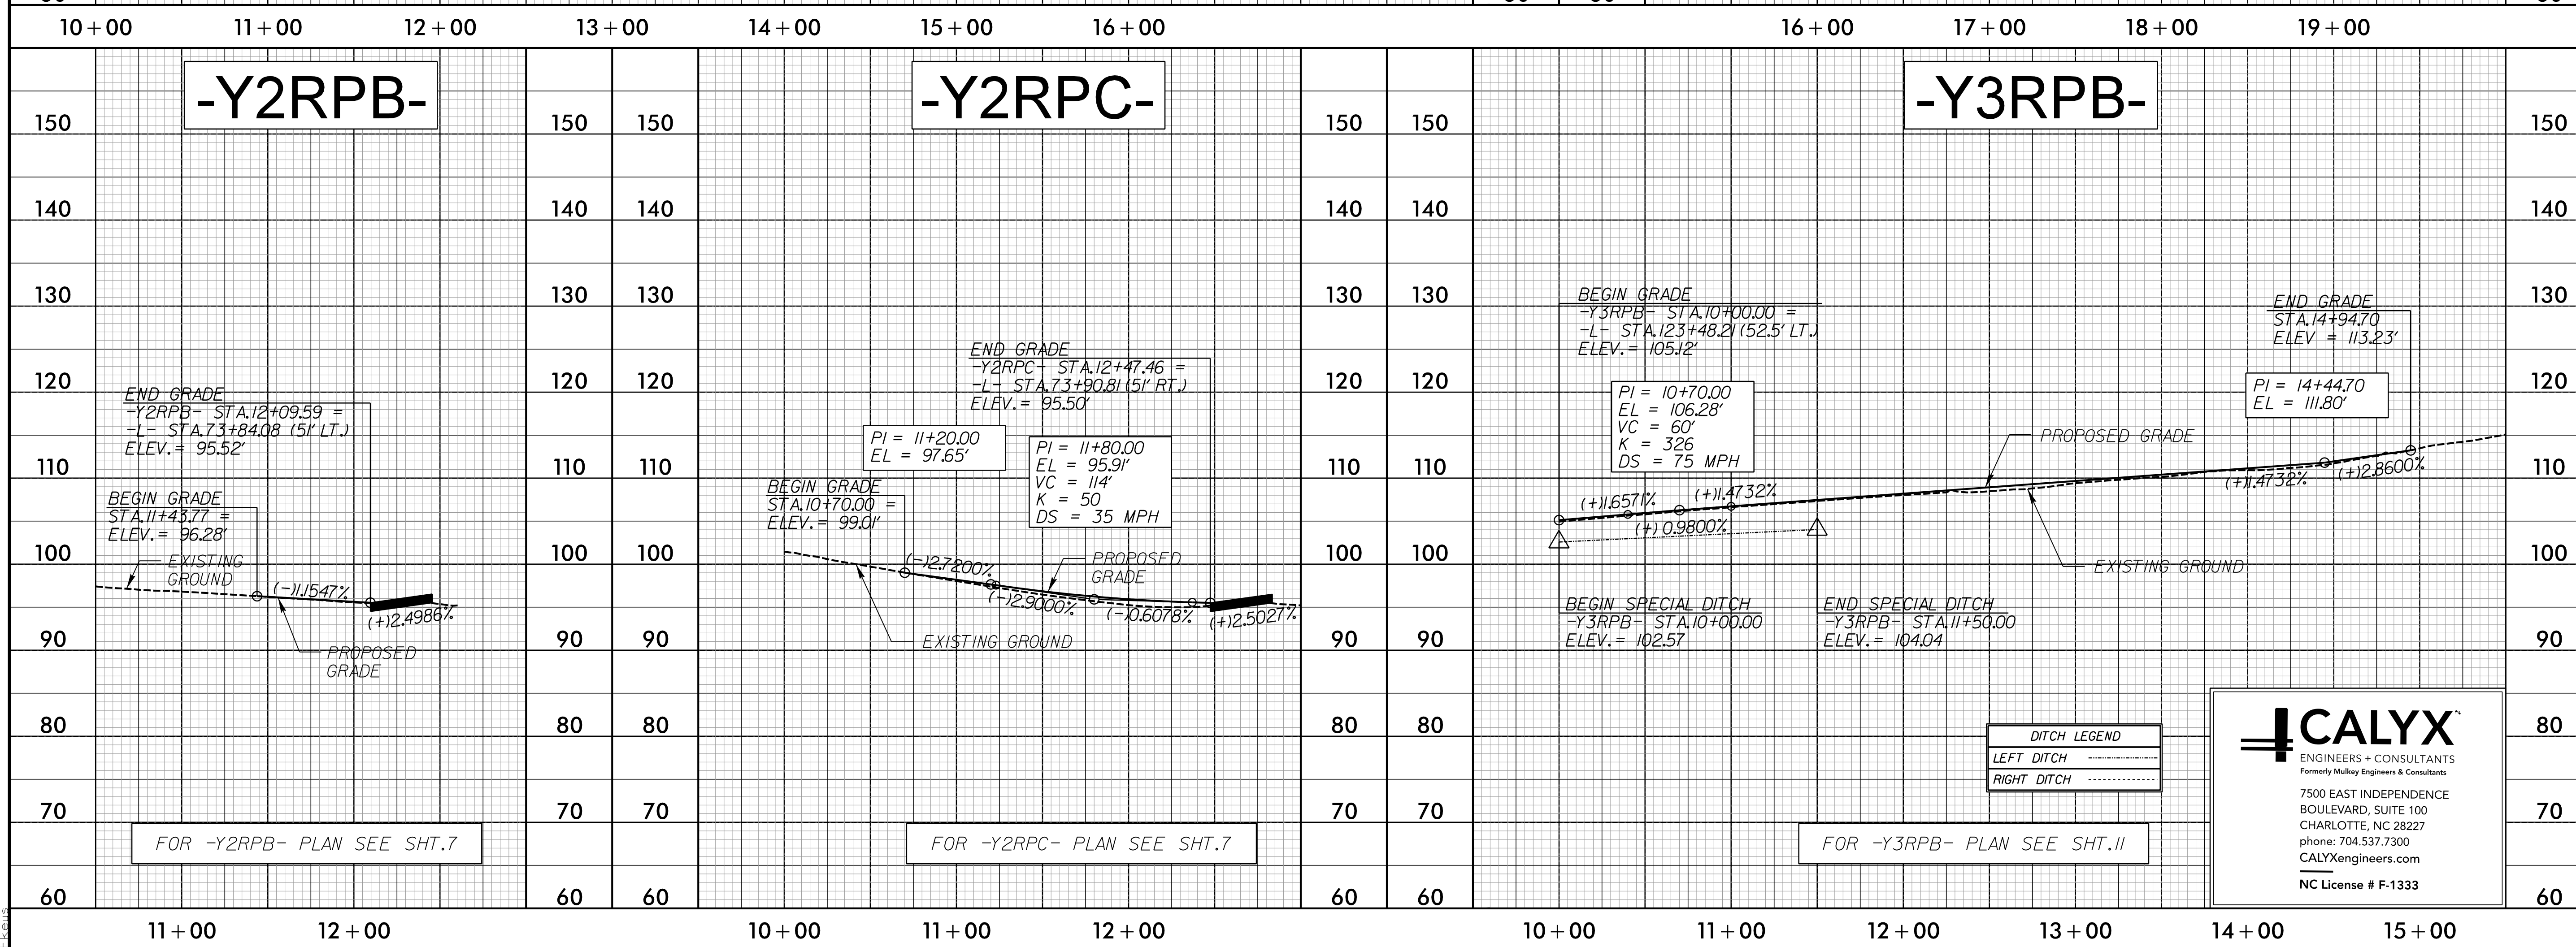

FOR -Y2RPB- PLAN SEE SHT.7

FOR -Y2RPC- PLAN SEE SHT.7

FOR -Y3RPB- PLAN SEE SHT.11

DITCH LEGEND

LEFT DITCH - - - - -

RIGHT DITCH - - - - -

CALYX
ENGINEERS + CONSULTANTS
Formerly Mulkey Engineers & Consultants

7500 EAST INDEPENDENCE
BOULEVARD, SUITE 100
CHARLOTTE, NC 28227
phone: 704.537.7300
CALYXengineers.com
NC License # F-1333

4/5/2017
A:\Projects\Roadway\Proj\U3330_R0Y_PSH_023.dgn