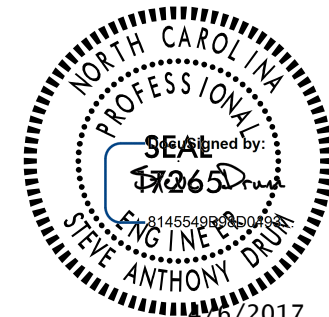



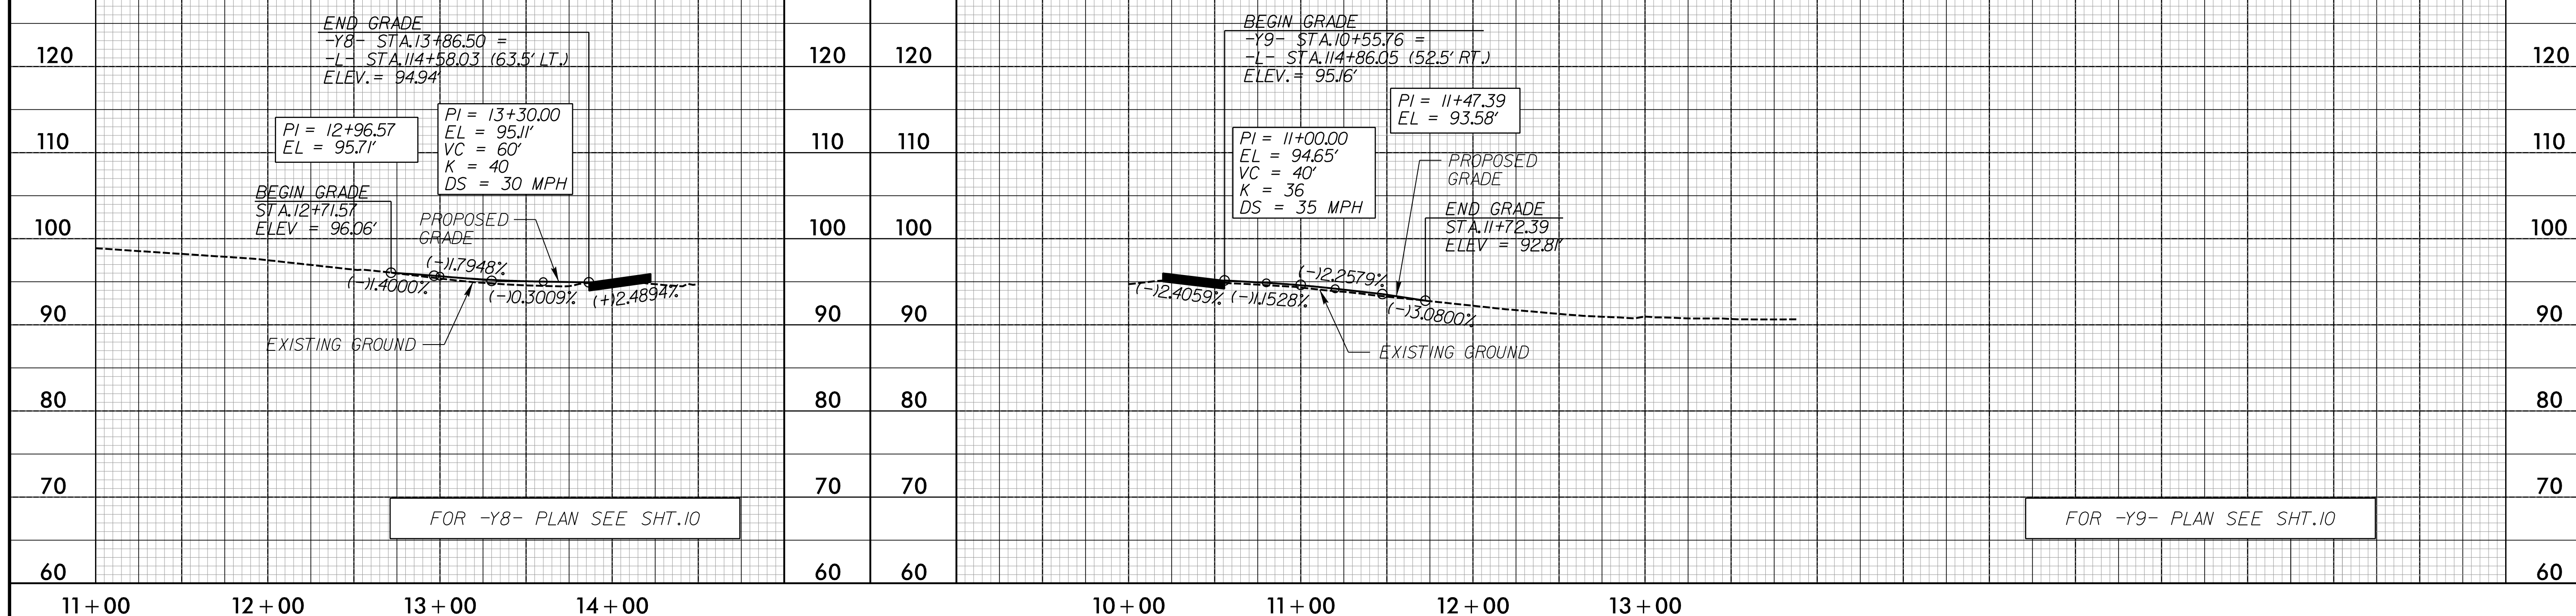
5/28/99

-Y8-

-Y9-

| | |
|---|---|
| PROJECT REFERENCE NO. U-3330 | SHEET NO. 25 |
| ROADWAY DESIGN ENGINEER | HYDRAULICS ENGINEER |
|  |  |

**DOCUMENT NOT CONSIDERED FINAL
UNLESS ALL SIGNATURES COMPLETED**



4/5/2017
A:\Projects\Roadway\Proj\U3330\RDY_PSH_025.dgn

CALYX
 ENGINEERS + CONSULTANTS
 Formerly Mulkey Engineers & Consultants
 7500 EAST INDEPENDENCE
 BOULEVARD, SUITE 100
 CHARLOTTE, NC 28227
 phone: 704.537.7300
 CALYXengineers.com
 NC License # F-1333