
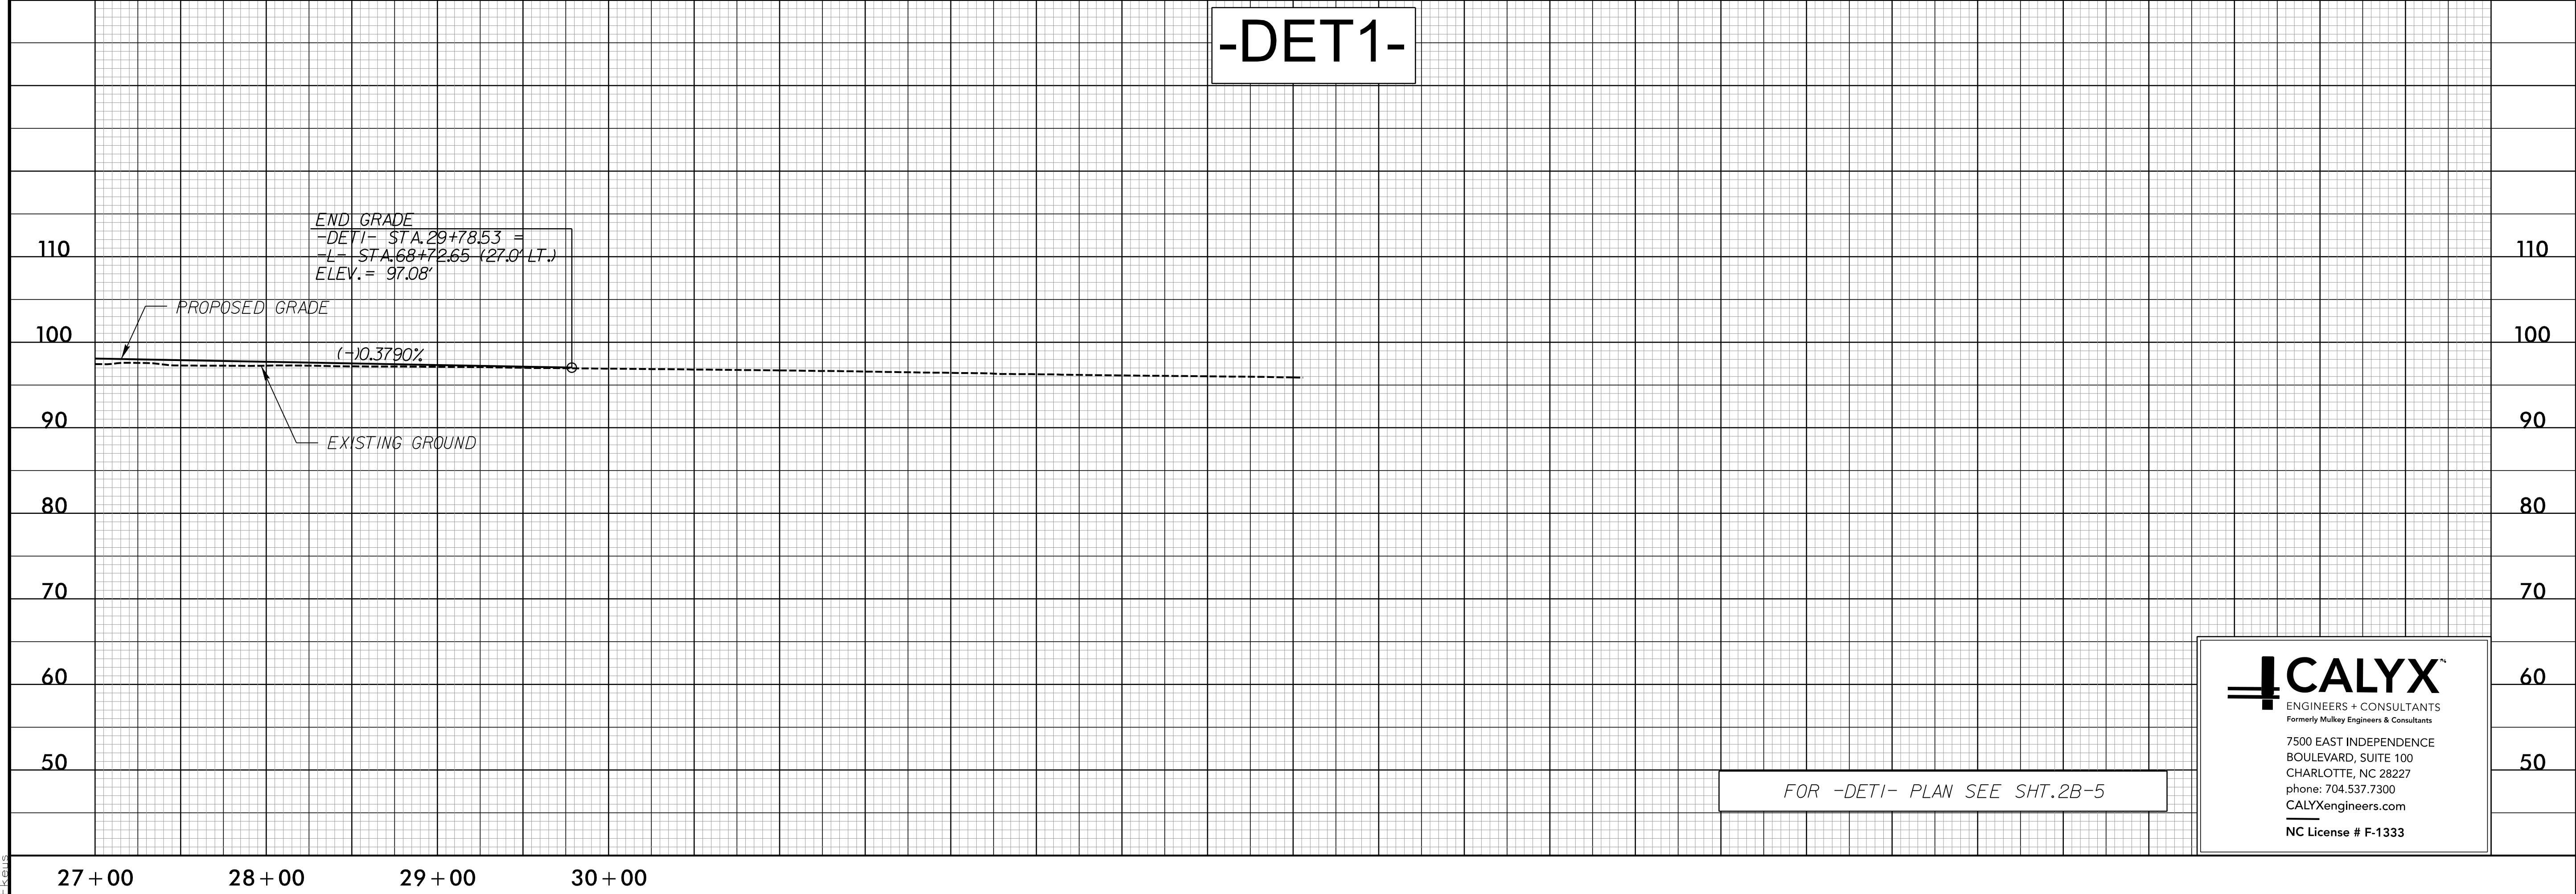


5/28/99

PROJECT REFERENCE NO. U-3330	SHEET NO. 26
ROADWAY DESIGN ENGINEER	HYDRAULICS ENGINEER

DOCUMENT NOT CONSIDERED FINAL UNLESS ALL SIGNATURES COMPLETED

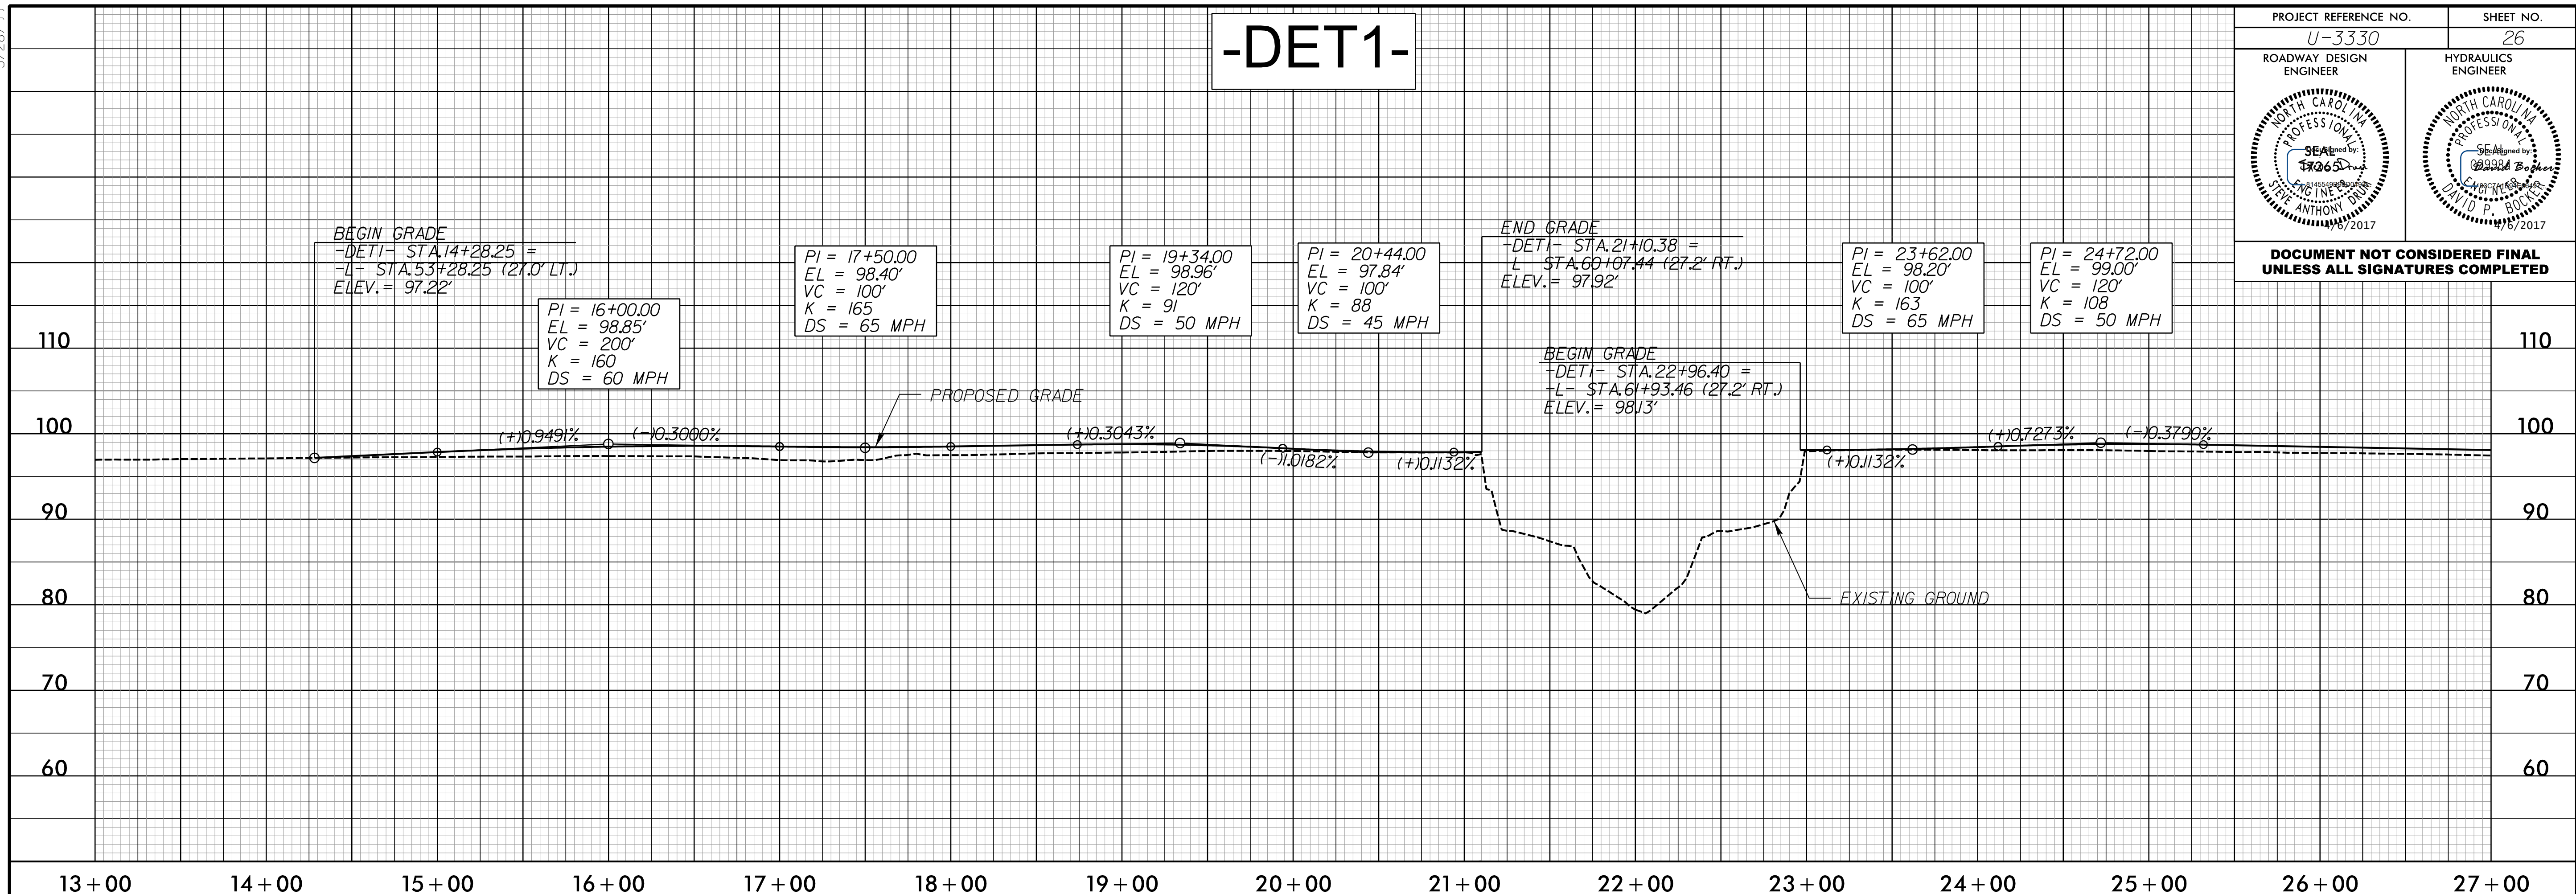

FOR -DET1- PLAN SEE SHT. 2B-5

**CALYX**  
ENGINEERS + CONSULTANTS  
Formerly Mulkey Engineers & Consultants

7500 EAST INDEPENDENCE  
BOULEVARD, SUITE 100  
CHARLOTTE, NC 28227  
phone: 704.537.7300  
CALYXengineers.com  
NC License # F-1333

4/5/2017  
R:\Projects\Roadway\Proj\U33330\RDY\_PSH\_026.dgn  
Elevs