


5/28/2017

-DET2-

PROJECT REFERENCE NO. U-3330	SHEET NO. 27
ROADWAY DESIGN ENGINEER	HYDRAULICS ENGINEER


DOCUMENT NOT CONSIDERED FINAL
UNLESS ALL SIGNATURES COMPLETED

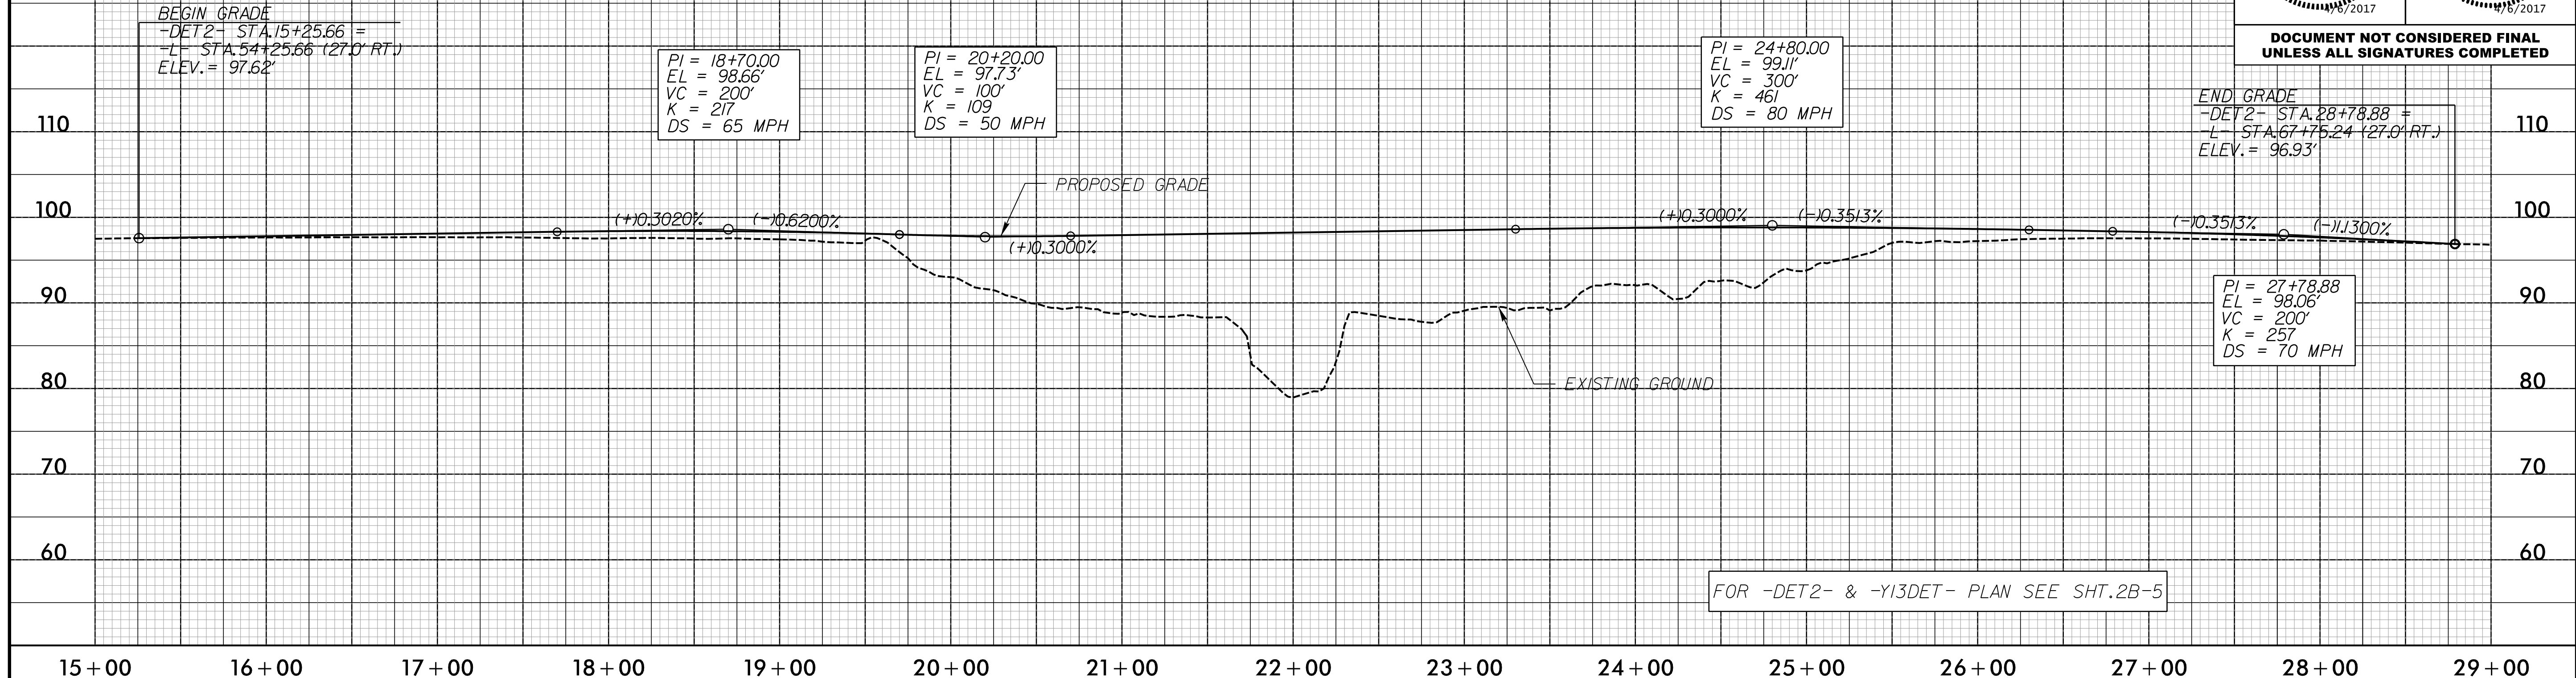

FOR -DET2- & -Y13DET- PLAN SEE SHT.2B-5

-Y13DET-

-DET 3-

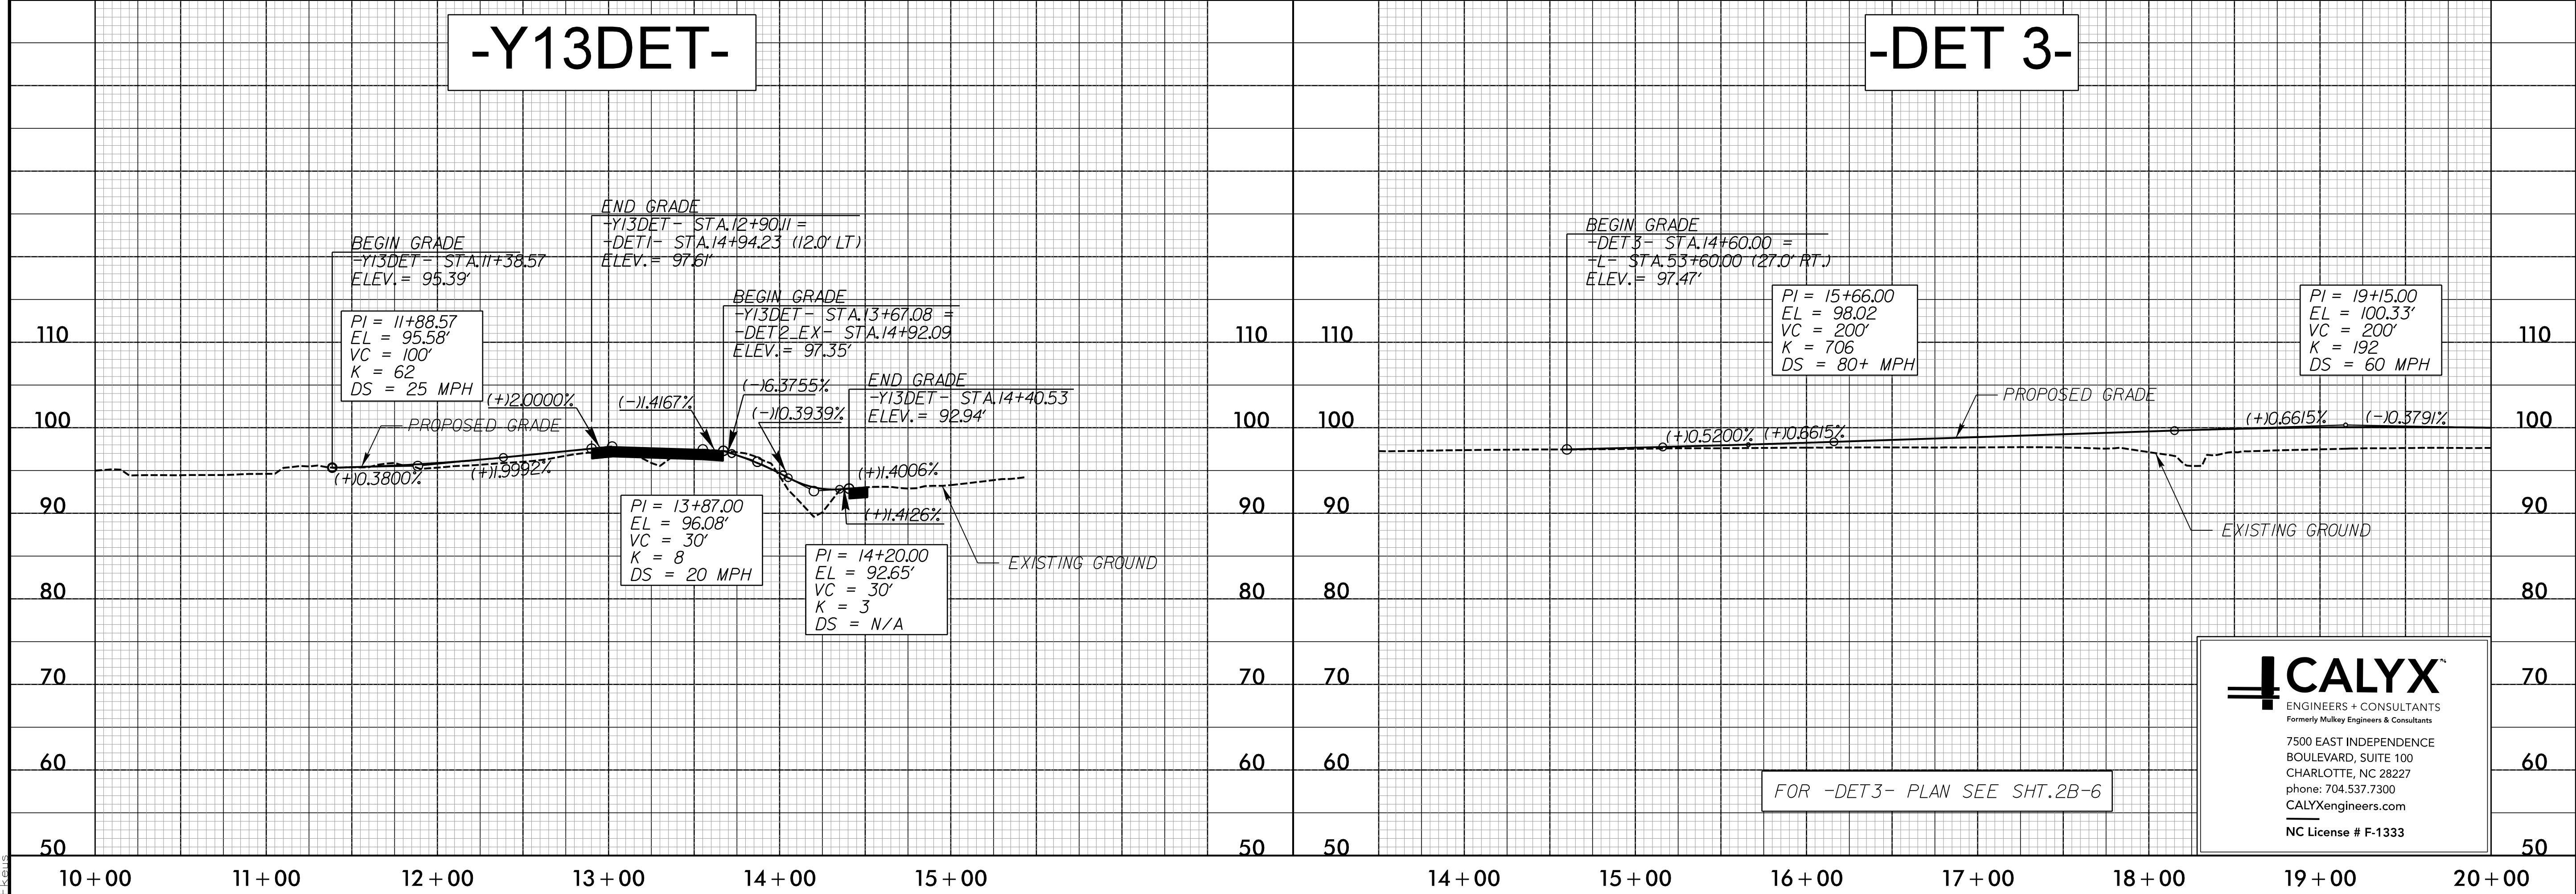

FOR -DET3- PLAN SEE SHT.2B-6

CALYX
ENGINEERS + CONSULTANTS
Formerly Mulkey Engineers & Consultants

7500 EAST INDEPENDENCE
BOULEVARD, SUITE 100
CHARLOTTE, NC 28227
phone: 704.537.7300
CALYXengineers.com
NC License # F-1333

4/5/2017
R:\Projects\Roadway\Proj\U3330\RDY_PSH_027.dgn