
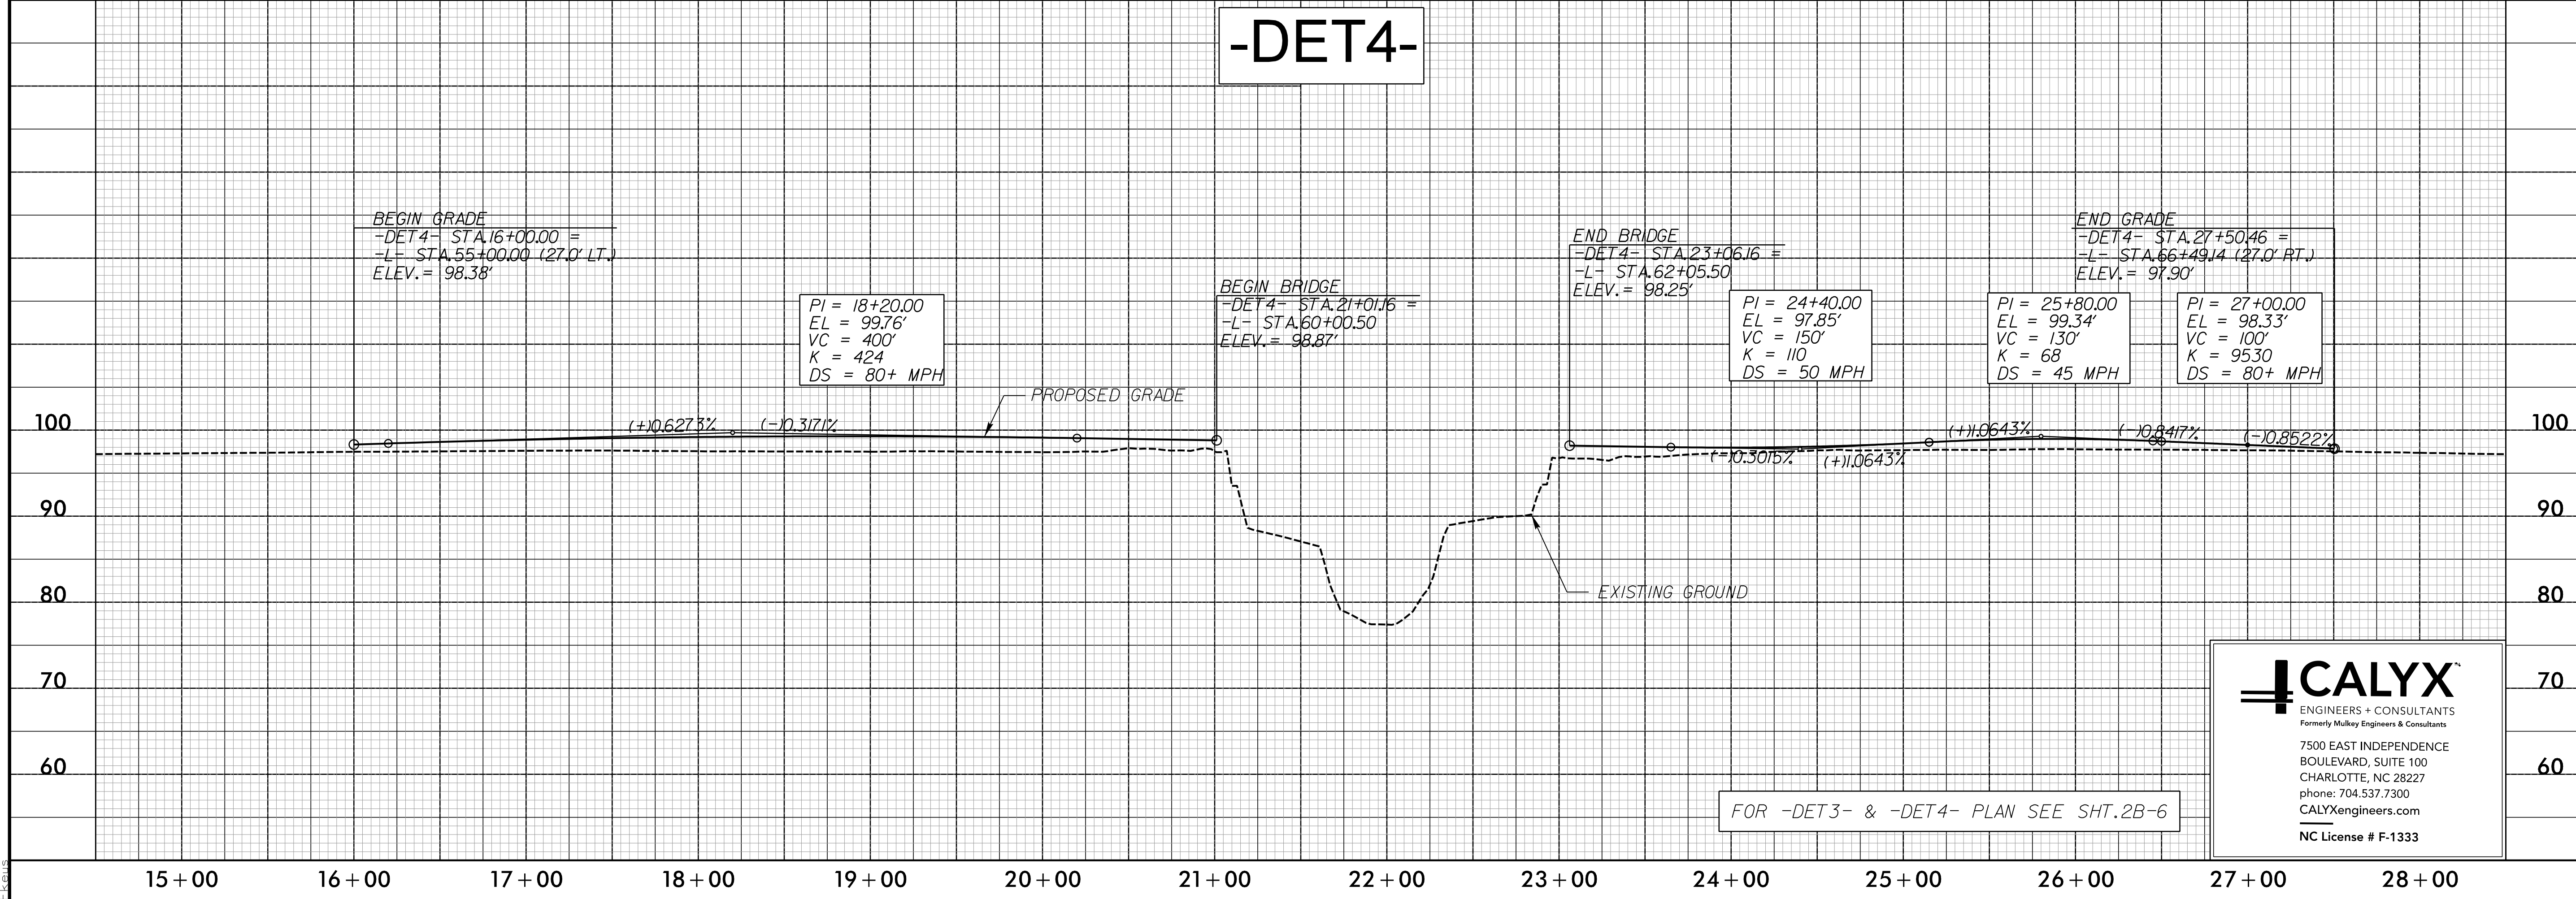


5/28/2017

PROJECT REFERENCE NO. U-3330	SHEET NO. 28
ROADWAY DESIGN ENGINEER	HYDRAULICS ENGINEER

DOCUMENT NOT CONSIDERED FINAL UNLESS ALL SIGNATURES COMPLETED

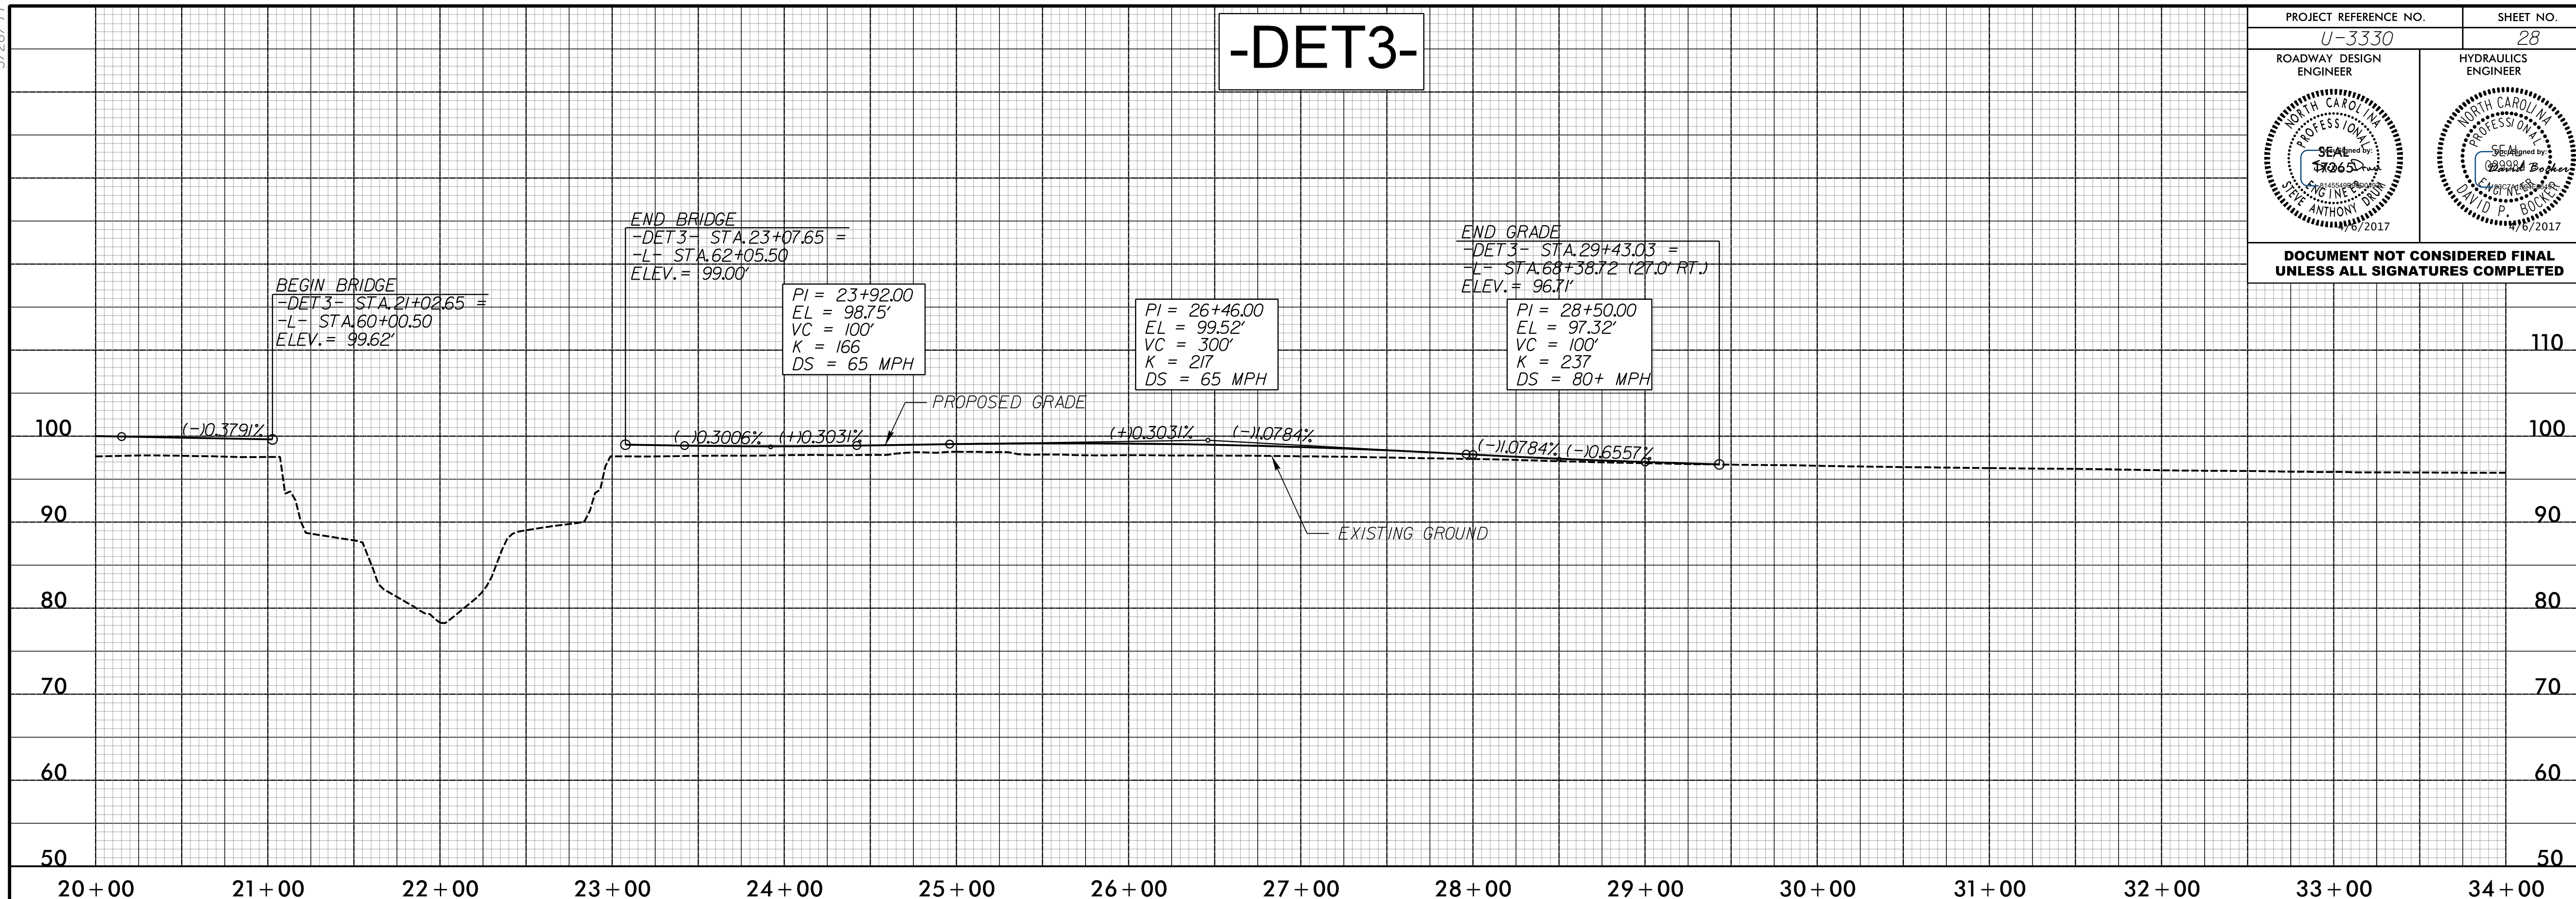

FOR -DET3- & -DET4- PLAN SEE SHT. 2B-6

CALYX
ENGINEERS + CONSULTANTS
Formerly Mulkey Engineers & Consultants

7500 EAST INDEPENDENCE
BOULEVARD, SUITE 100
CHARLOTTE, NC 28227
phone: 704.537.7300
CALYXengineers.com
NC License # F-1333

4/5/2017
A:\Projects\2017\Roadway\Proj\U3330_R01_PSH_028.dgn
Elev