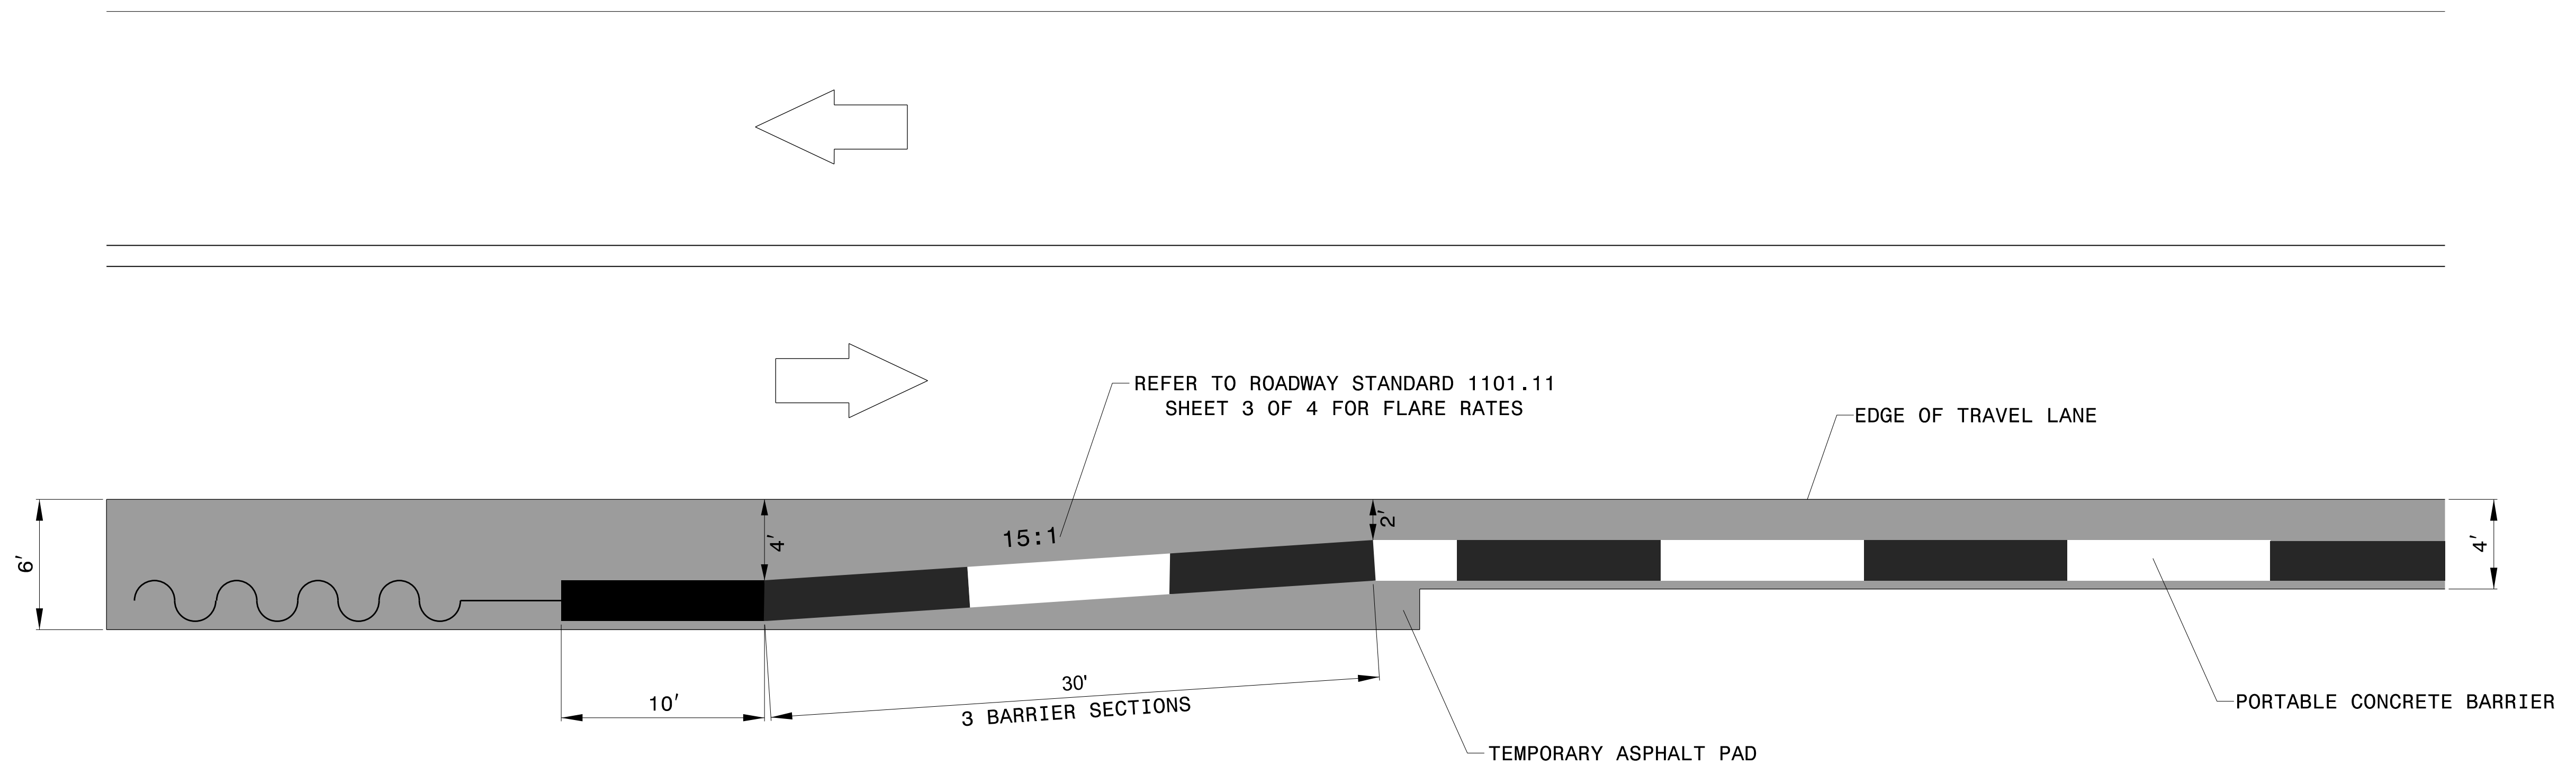


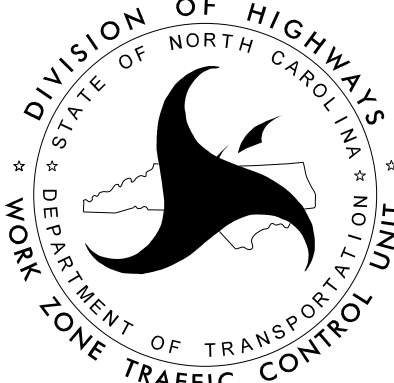


PORTABLE CONCRETE BARRIER APPROACH END TREATMENT



2/8/2017
 Us\Traffic\Transportation Management\Plan\TMP\PLAN SHEETS\U-3330_TMP_02C_TEMPORARY_PCB_PLACEMENT_TYPICAL.dgn
 cowings

 <p>Stantec Consulting Services Inc. 801 Jones Franklin Road Suite 300 Raleigh, NC 27606 Tel. 919.851.6866 Fax. 919.851.7024 www.stantec.com License No. F-0672</p>	 <p>2/15/2017</p> <p>DOCUMENT NOT CONSIDERED FINAL UNLESS ALL SIGNATURES COMPLETED</p>	 <p>DIVISION OF HIGHWAYS STATE OF NORTH CAROLINA DEPARTMENT OF TRANSPORTATION WORK ZONE TRAFFIC CONTROL UNIT</p>	<p>PORTABLE CONCRETE BARRIER APPROACH END TREATMENT</p>
---	--	--	--