

REFER TO TMP-5 FOR US 64 BUS ROAD CLOSURE AND DETOUR

DURING BRIDGE WORK OVER US 301 SB, USE EXRPA TO EXRPB AS NIGHTLY DETOUR REFER TO RSD 1101.03 SHEET 7 OF 9 "ALL TRAFFIC EXIT" CONDITION

DURING BRIDGE WORK OVER US 301 NB, USE MAY DR TO EXRPD AS NIGHTLY DETOUR

REFER TO AREA 2 PHASE 1 STEP 1

MATCH LINE SHEET TMP-4A  
-L- STA. 39+00.00


MATCH LINE SHEET TMP-4E  
-Y1- STA. 23+50.00

2/8/2017  
L:\Traffic\Transportation Management\Plan\TMP\PLAN SHEETS\U-3330\_TMP\_04B\_AREA 1\_PHASE\_01.dgn  
cowlings

Stantec Consulting Services Inc.  
801 Jones Franklin Road  
Suite 300  
Raleigh, NC 27606  
Tel. 919.851.6866  
Fax. 919.851.7024  
www.stantec.com  
License No. F-0672

2/15/2017

**DOCUMENT NOT CONSIDERED FINAL  
UNLESS ALL SIGNATURES COMPLETED**

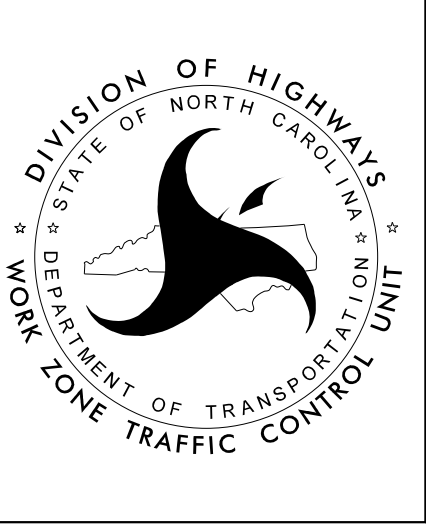

**AREA 1  
PHASE I**