
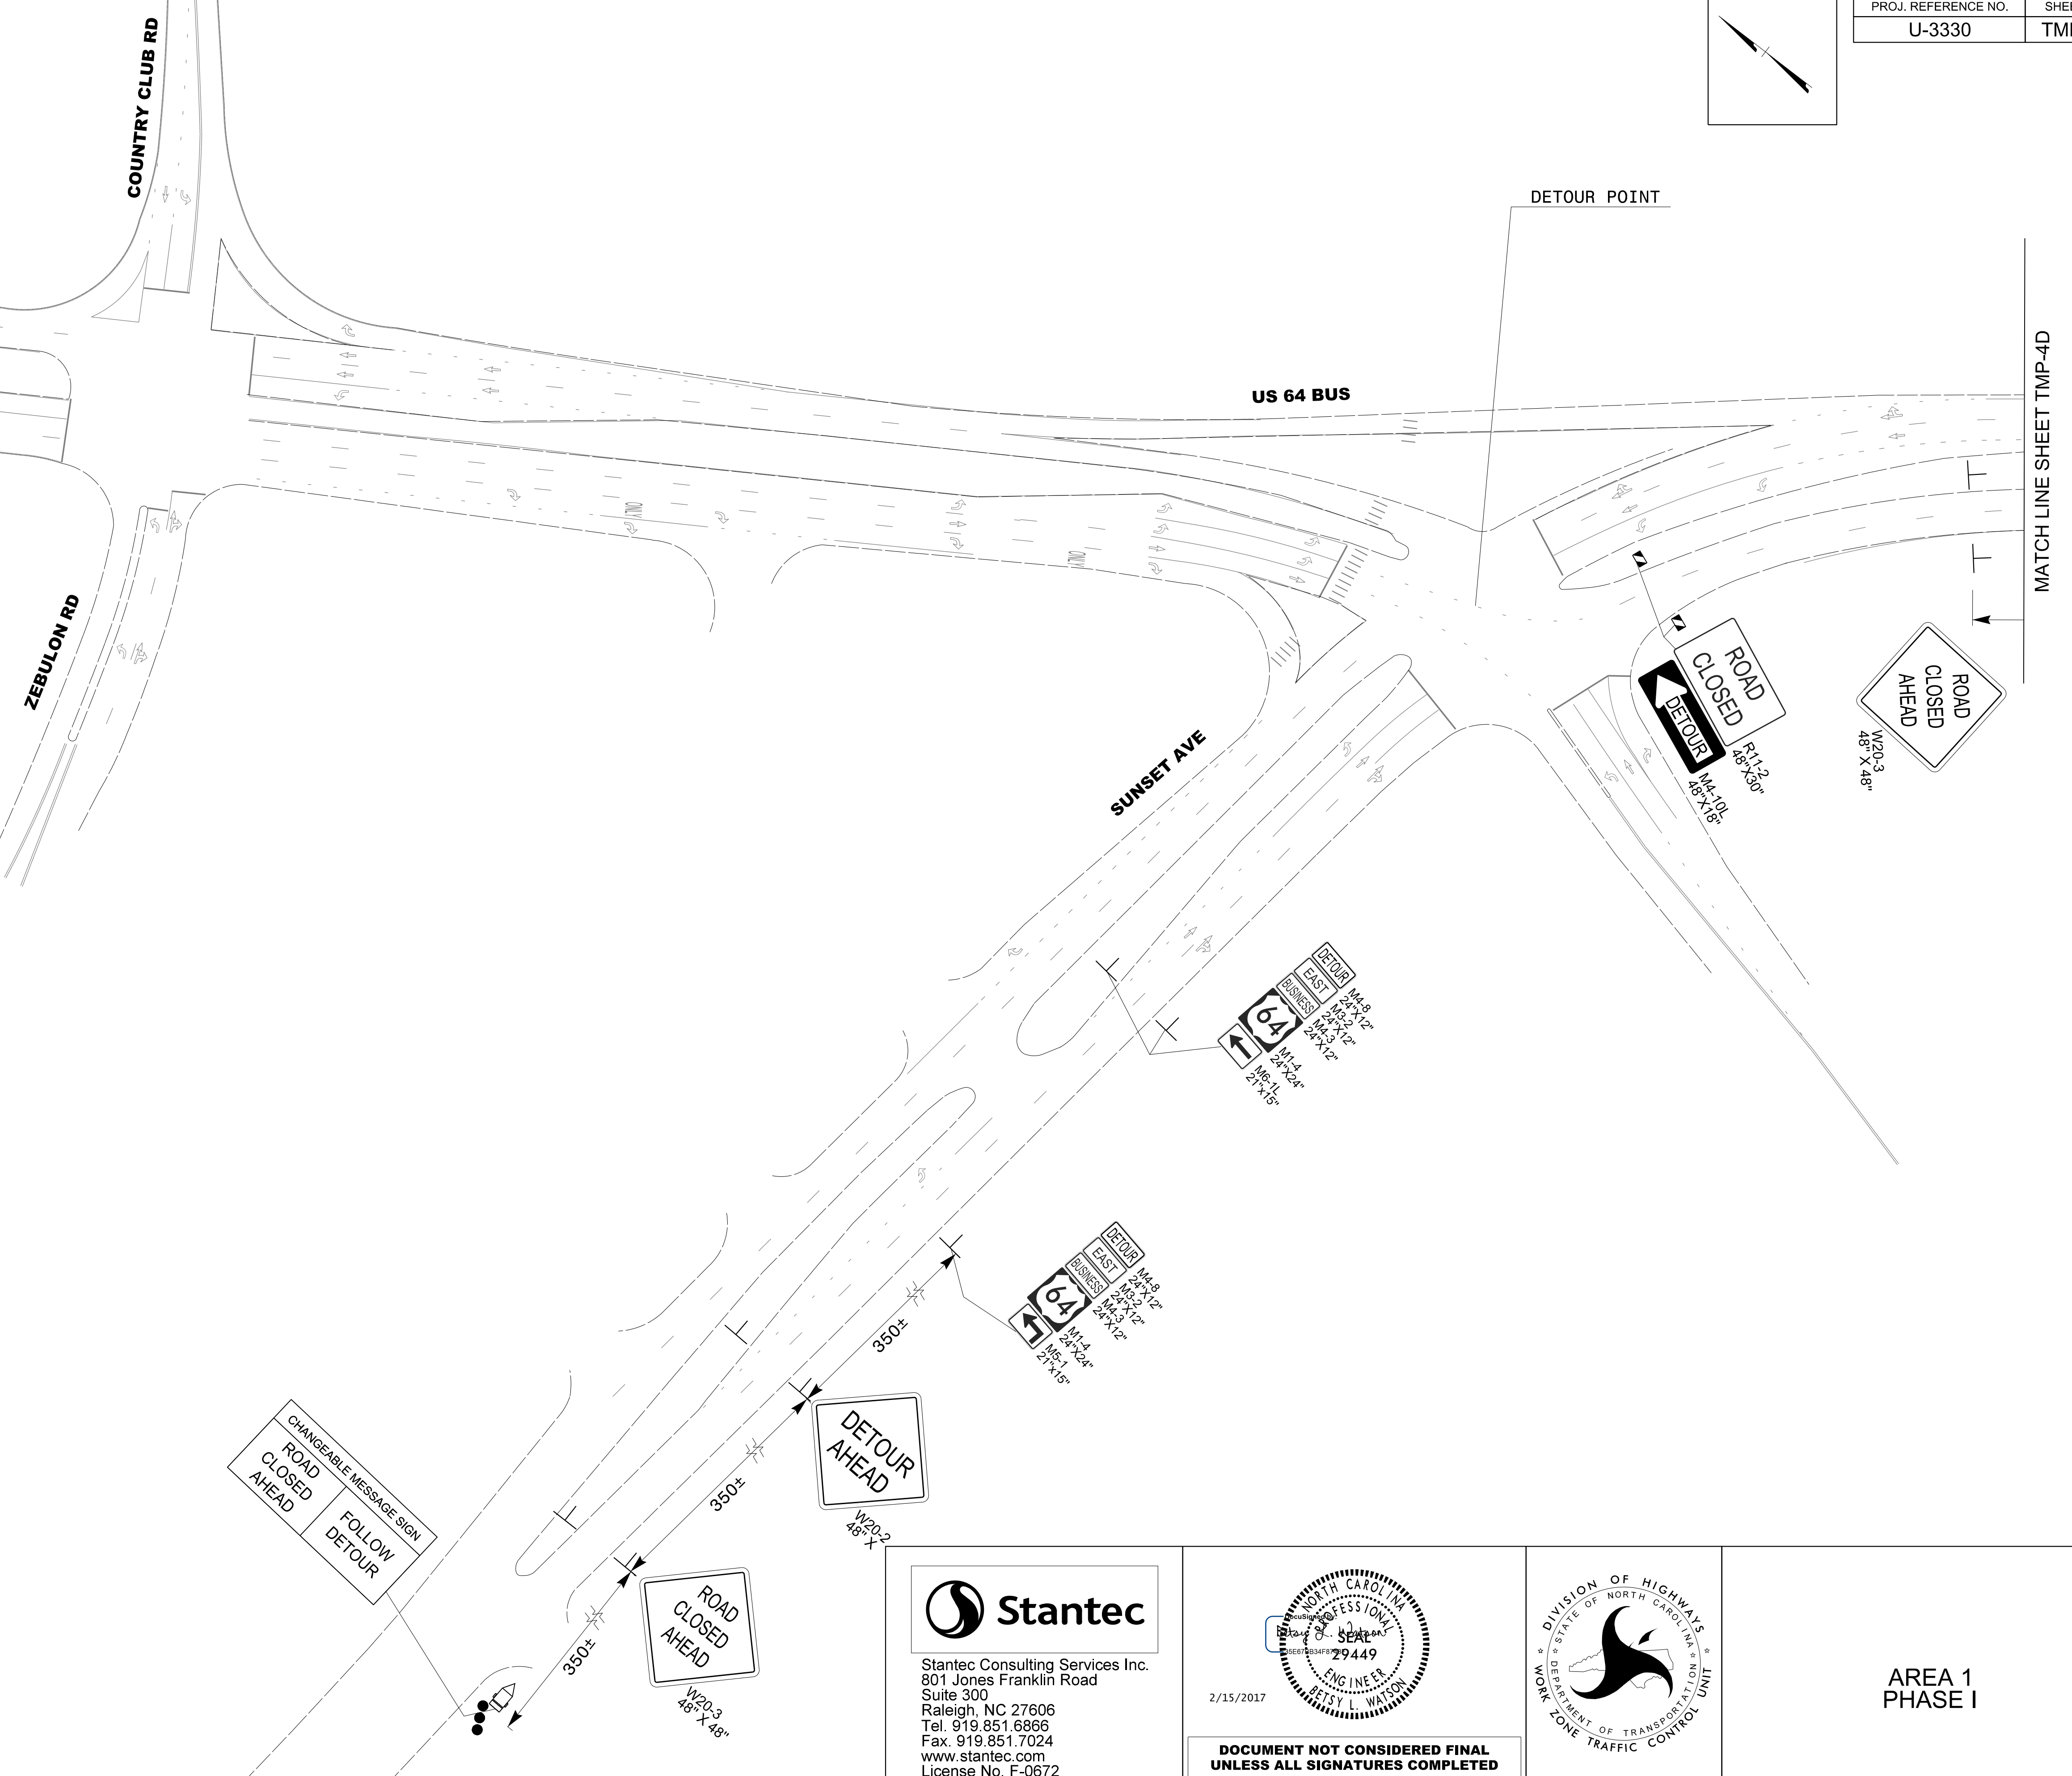


PROJ. REFERENCE NO.	SHEET NO.
U-3330	TMP-4C

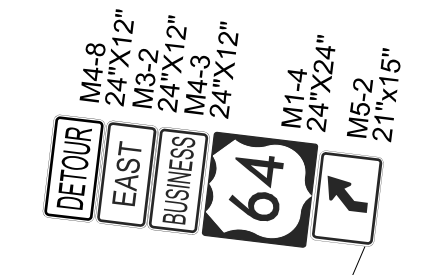

2/8/2017
 UsTraffic\Transportation Management Plan\TMP\PLAN SHEETS\U-3330_TMP_04C_AREA 1_PHASE_01.dgn
 cowings

CHANGEABLE MESSAGE SIGN
 ROAD CLOSED AHEAD
 FOLLOW DETOUR


ROAD CLOSED AHEAD
 W20-3
 48" X 48"

DETOUR AHEAD
 W20-2
 48" X 48"

Stantec
 Stantec Consulting Services Inc.
 801 Jones Franklin Road
 Suite 300
 Raleigh, NC 27606
 Tel. 919.851.6866
 Fax. 919.851.7024
 www.stantec.com
 License No. F-0672

2/15/2017

**DOCUMENT NOT CONSIDERED FINAL
 UNLESS ALL SIGNATURES COMPLETED**

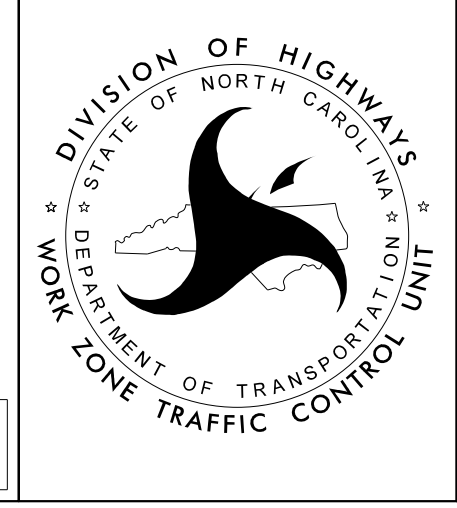

**AREA 1
 PHASE I**