



PROJ. REFERENCE NO.	SHEET NO.
U-3330	TMP-4F

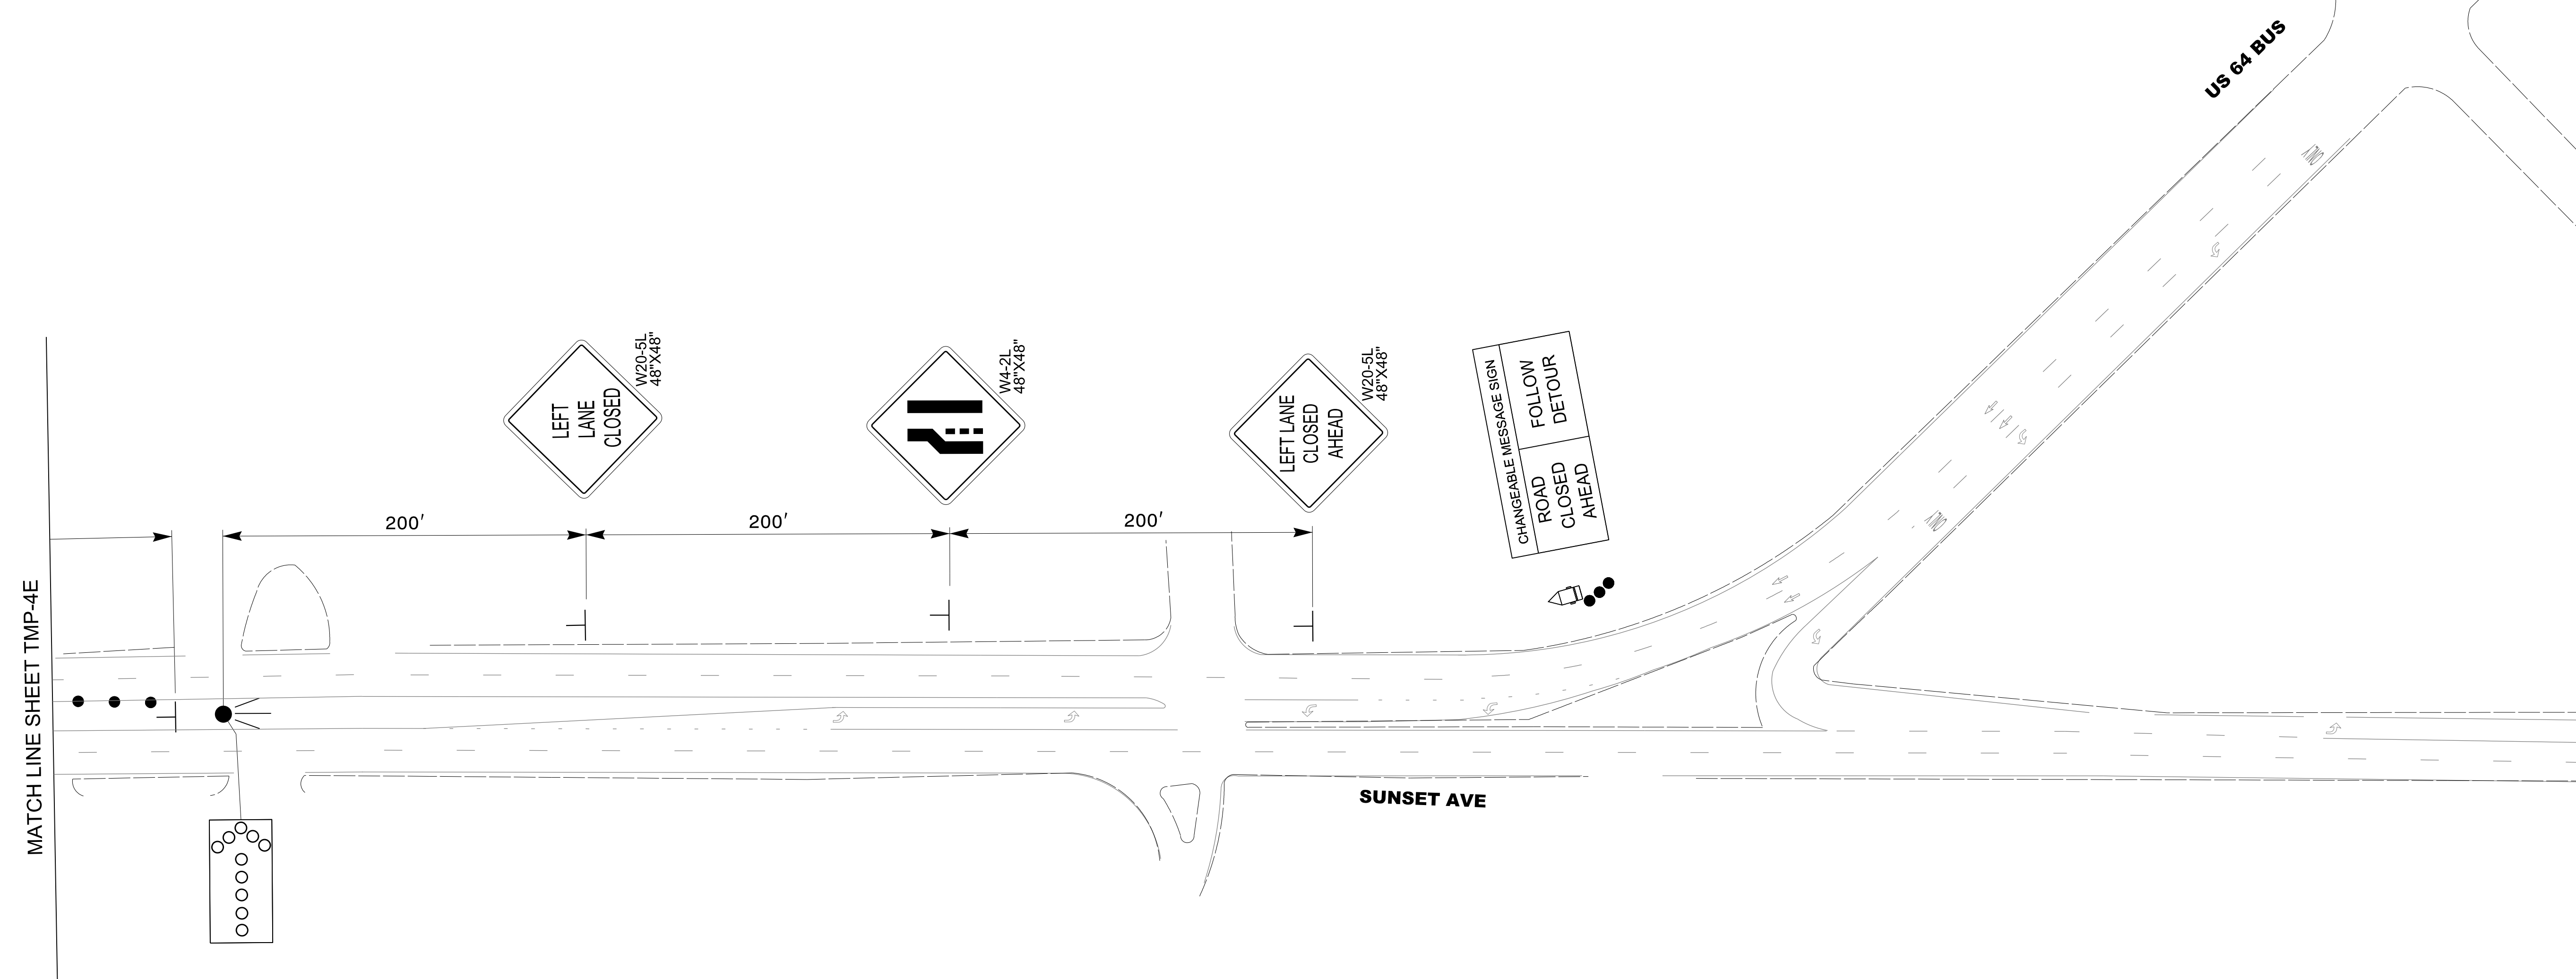

MATCH LINE SHEET TMP-4E

200' 200' 200'

LEFT LANE CLOSED
W4-2L
48\"X48\"

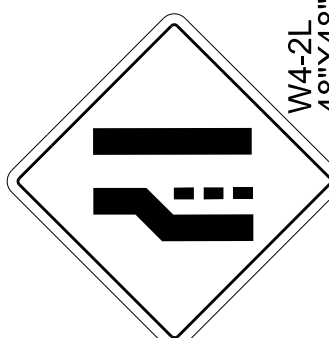

LEFT LANE CLOSED AHEAD
W4-2L
48\"X48\"

CHANGEABLE MESSAGE SIGN
ROAD CLOSED AHEAD
FOLLOW DETOUR

SUNSET AVE


US 64 BUS

2/8/2017
L:\Traffic\Transportation Management\Plan\TMP\PLAN SHEETS\U-3330_TMP_04F_AREA 1_PHASE 01.dgn
cowlings

Stantec Consulting Services Inc.
801 Jones Franklin Road
Suite 300
Raleigh, NC 27606
Tel. 919.851.6866
Fax. 919.851.7024
www.stantec.com
License No. F-0672

2/15/2017

**DOCUMENT NOT CONSIDERED FINAL
UNLESS ALL SIGNATURES COMPLETED**

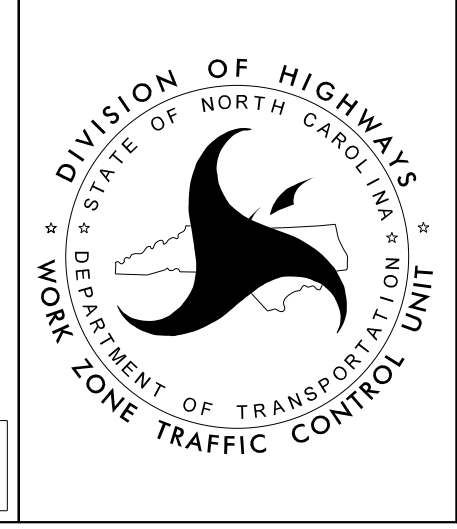

AREA 1
PHASE I