


- US 64 BUS EB DETOUR ROUTE
- US 64 BUS WB DETOUR ROUTE

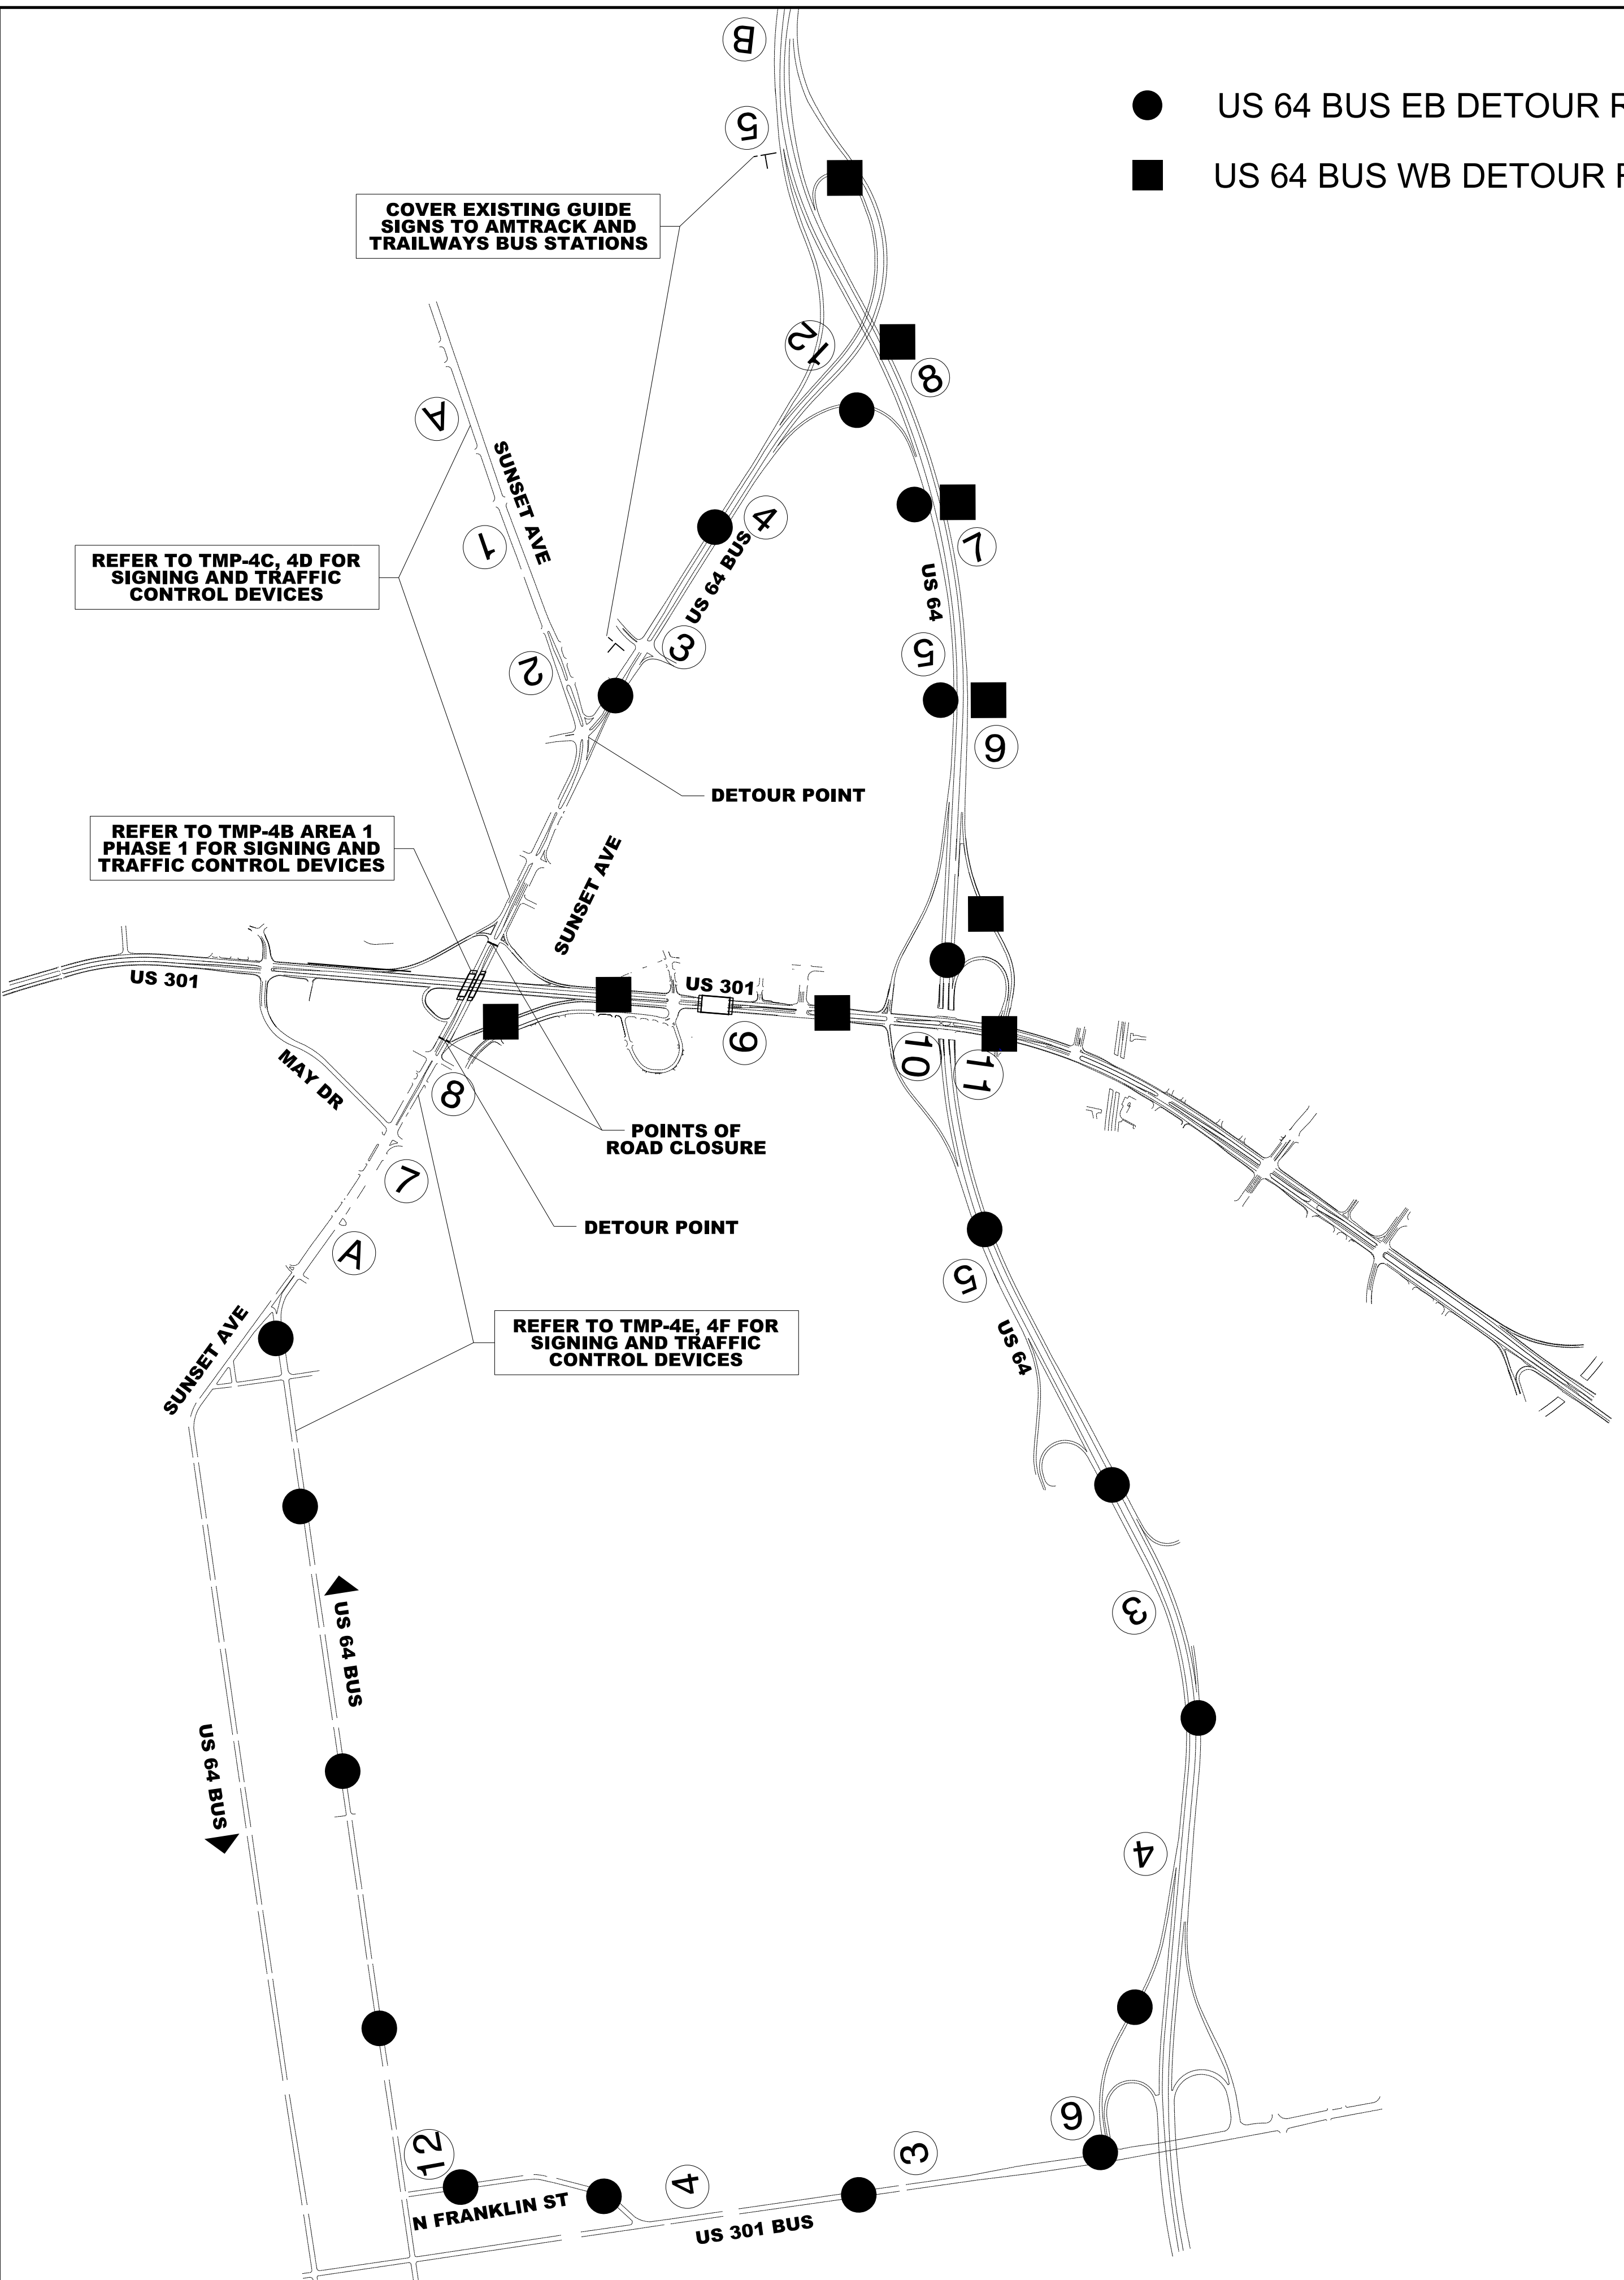

<p><b>1</b></p> <p>DETOUR EAST BUSINESS 64 ←</p> <p>M4-8 24"x12" M3-2 24"x12" M4-3 24"x12" M1-4 24"x24" M5-1 21"x15"</p>	<p><b>2</b></p> <p>DETOUR EAST BUSINESS 64 ←</p> <p>M4-8 24"x12" M3-2 24"x12" M4-3 24"x12" M1-4 24"x24" M6-1L 21"x15"</p>	<p><b>3</b></p> <p>DETOUR EAST BUSINESS 64 ↗</p> <p>M4-8 24"x12" M3-2 24"x12" M4-3 24"x12" M1-4 24"x24" M5-2 21"x15"</p>	<p><b>4</b></p> <p>DETOUR EAST BUSINESS 64 ↗</p> <p>M4-8 24"x12" M3-2 24"x12" M4-3 24"x12" M1-4 24"x24" M6-2 21"x15"</p>
<p><b>5</b></p> <p>DETOUR EAST BUSINESS 64 ↑</p> <p>M4-8 24"x12" M3-2 24"x12" M4-3 24"x12" M1-4 24"x24" M6-3 21"x15"</p>	<p><b>6</b></p> <p>DETOUR EAST BUSINESS 64 →</p> <p>M4-8 24"x12" M3-2 24"x12" M4-3 24"x12" M1-4 24"x24" M6-1 21"x15"</p>	<p><b>7</b></p> <p>DETOUR WEST BUSINESS 64 ↗</p> <p>M4-8 24"x12" M3-2 24"x12" M4-3 24"x12" M1-4 24"x24" M5-2 21"x15"</p>	<p><b>8</b></p> <p>DETOUR WEST BUSINESS 64 ↗</p> <p>M4-8 24"x12" M3-2 24"x12" M4-3 24"x12" M1-4 24"x24" M6-2 21"x15"</p>
<p><b>9</b></p> <p>DETOUR WEST BUSINESS 64 ↑</p> <p>M4-8 24"x12" M3-2 24"x12" M4-3 24"x12" M1-4 24"x24" M6-3 21"x15"</p>	<p><b>10</b></p> <p>DETOUR WEST BUSINESS 64 ←</p> <p>M4-8 24"x12" M3-2 24"x12" M4-3 24"x12" M1-4 24"x24" M5-1 21"x15"</p>	<p><b>11</b></p> <p>DETOUR WEST BUSINESS 64 ←</p> <p>M4-8 24"x12" M3-2 24"x12" M4-3 24"x12" M1-4 24"x24" M6-1L 21"x15"</p>	<p><b>12</b></p> <p>END DETOUR BUSINESS 64</p> <p>M4-8a 24"x18" M4-3 24"x12" M1-4 24"x24"</p>

<p><b>A</b> MESSAGE 1 WEEK PRIOR TO ROAD CLOSING</p> <p>CHANGEABLE MESSAGE SIGN</p> <p>ROAD CLOSING MM/DD</p>	<p><b>B</b> MESSAGE 1 WEEK PRIOR TO ROAD CLOSING</p> <p>CHANGEABLE MESSAGE SIGN</p> <p>US 64 BUS CLOSING MM/DD</p>
<p>MESSAGE DURING ROAD CLOSURE</p> <p>CHANGEABLE MESSAGE SIGN</p> <p>ROAD CLOSED AHEAD    FOLLOW DETOUR</p>	<p>MESSAGE DURING ROAD CLOSURE</p> <p>CHANGEABLE MESSAGE SIGN</p> <p>US 64 BUS CLOSED AHEAD    FOLLOW DETOUR</p>

2/8/2017  
 UsTraffic\Transportation Management\Plan\TMP\PLAN SHEETS\U-3330\_TMP\_05\_DETLOURROUTE.dgn  
 cowings

<p>Stantec Consulting Services Inc. 801 Jones Franklin Road Suite 300 Raleigh, NC 27606 Tel. 919.851.6866 Fax. 919.851.7024 www.stantec.com License No. F-0672</p>	<p>2/15/2017</p> <p><b>DOCUMENT NOT CONSIDERED FINAL UNLESS ALL SIGNATURES COMPLETED</b></p>	<p>DIVISION OF HIGHWAYS STATE OF NORTH CAROLINA WORK ZONE TRAFFIC CONTROL UNIT</p>	<p><b>US 64 BUS -Y1- DETOUR ROUTE</b></p>
--	--	--	---