


PROJ. REFERENCE NO.	SHEET NO.
U-3330	TMP-6

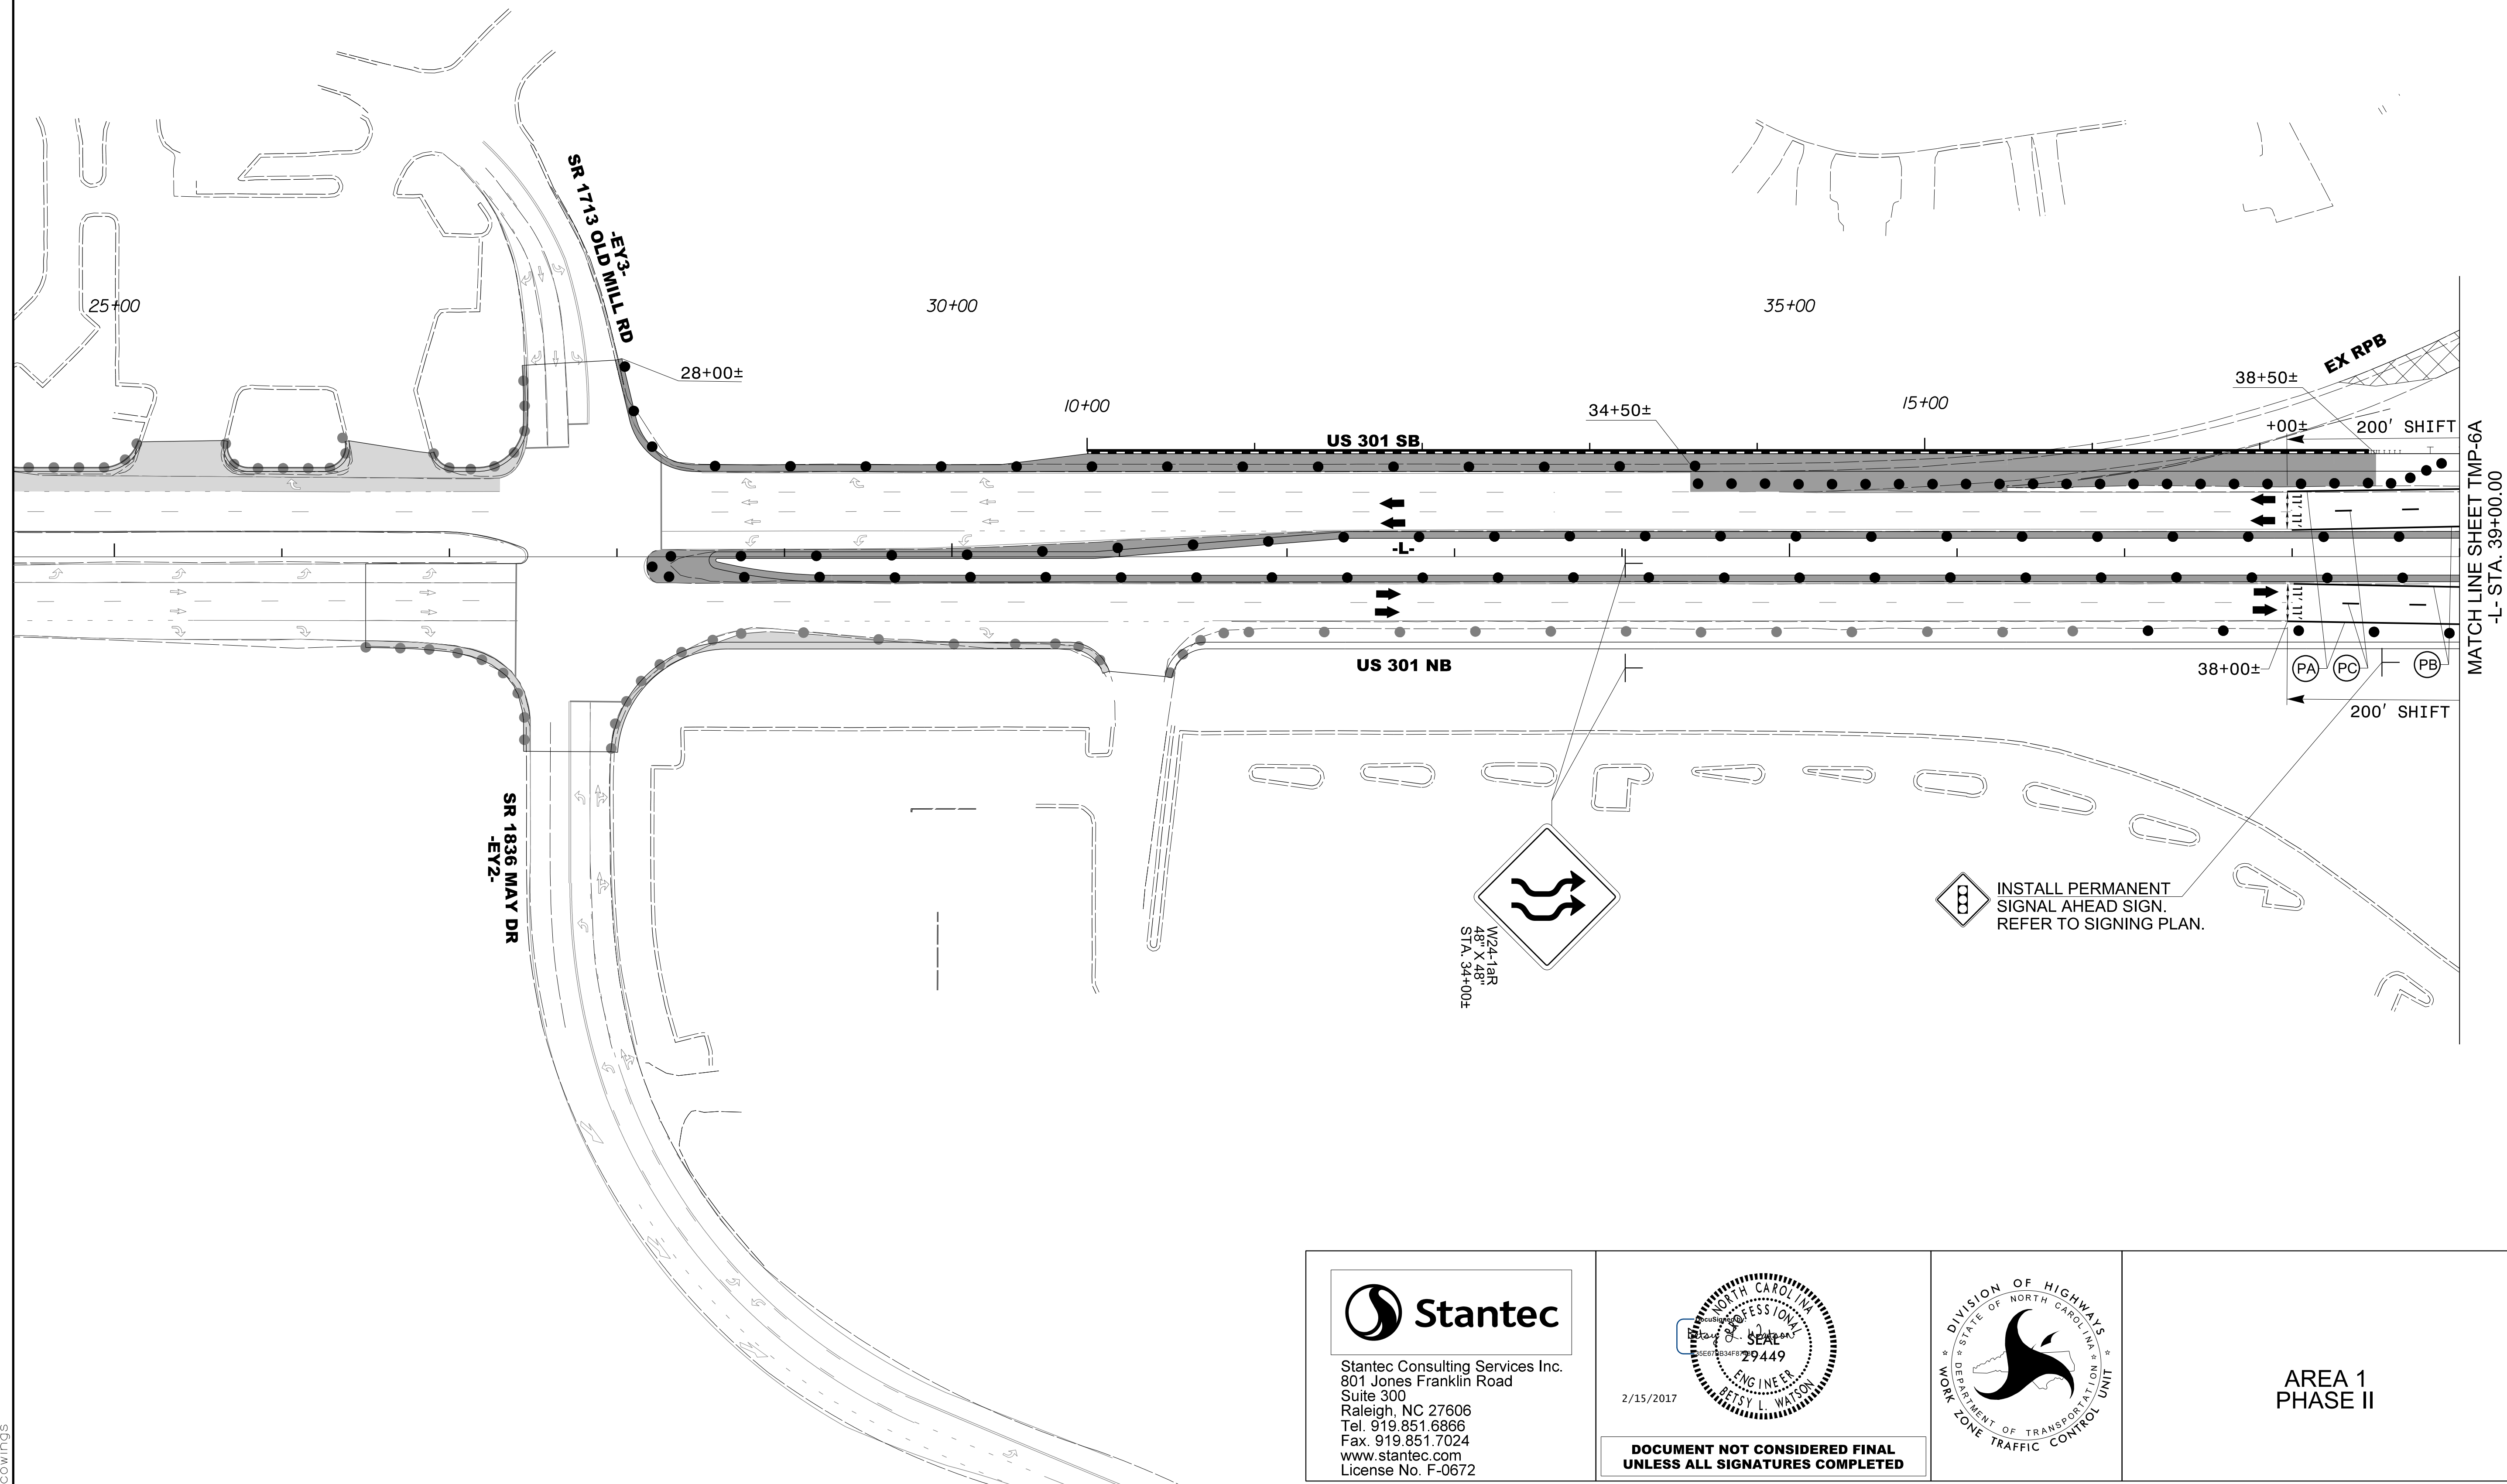

MATCH LINE SHEET TMP-6A
-L- STA. 39+00.00

2/8/2017
L:\Traffic\Transportation Management\Plan\TMP\PLAN SHEETS\U-3330_TMP_06_AREA_1_PHASE_02.dgn
cowlings

Stantec Consulting Services Inc.
801 Jones Franklin Road
Suite 300
Raleigh, NC 27606
Tel. 919.851.6866
Fax. 919.851.7024
www.stantec.com
License No. F-0672

2/15/2017

**DOCUMENT NOT CONSIDERED FINAL
UNLESS ALL SIGNATURES COMPLETED**

DIVISION OF HIGHWAYS
STATE OF NORTH CAROLINA
DEPARTMENT OF TRANSPORTATION
WORK ZONE TRAFFIC CONTROL UNIT

AREA 1
PHASE II