


|                     |           |
|---------------------|-----------|
| PROJ. REFERENCE NO. | SHEET NO. |
| U-3330              | TMP-7A    |

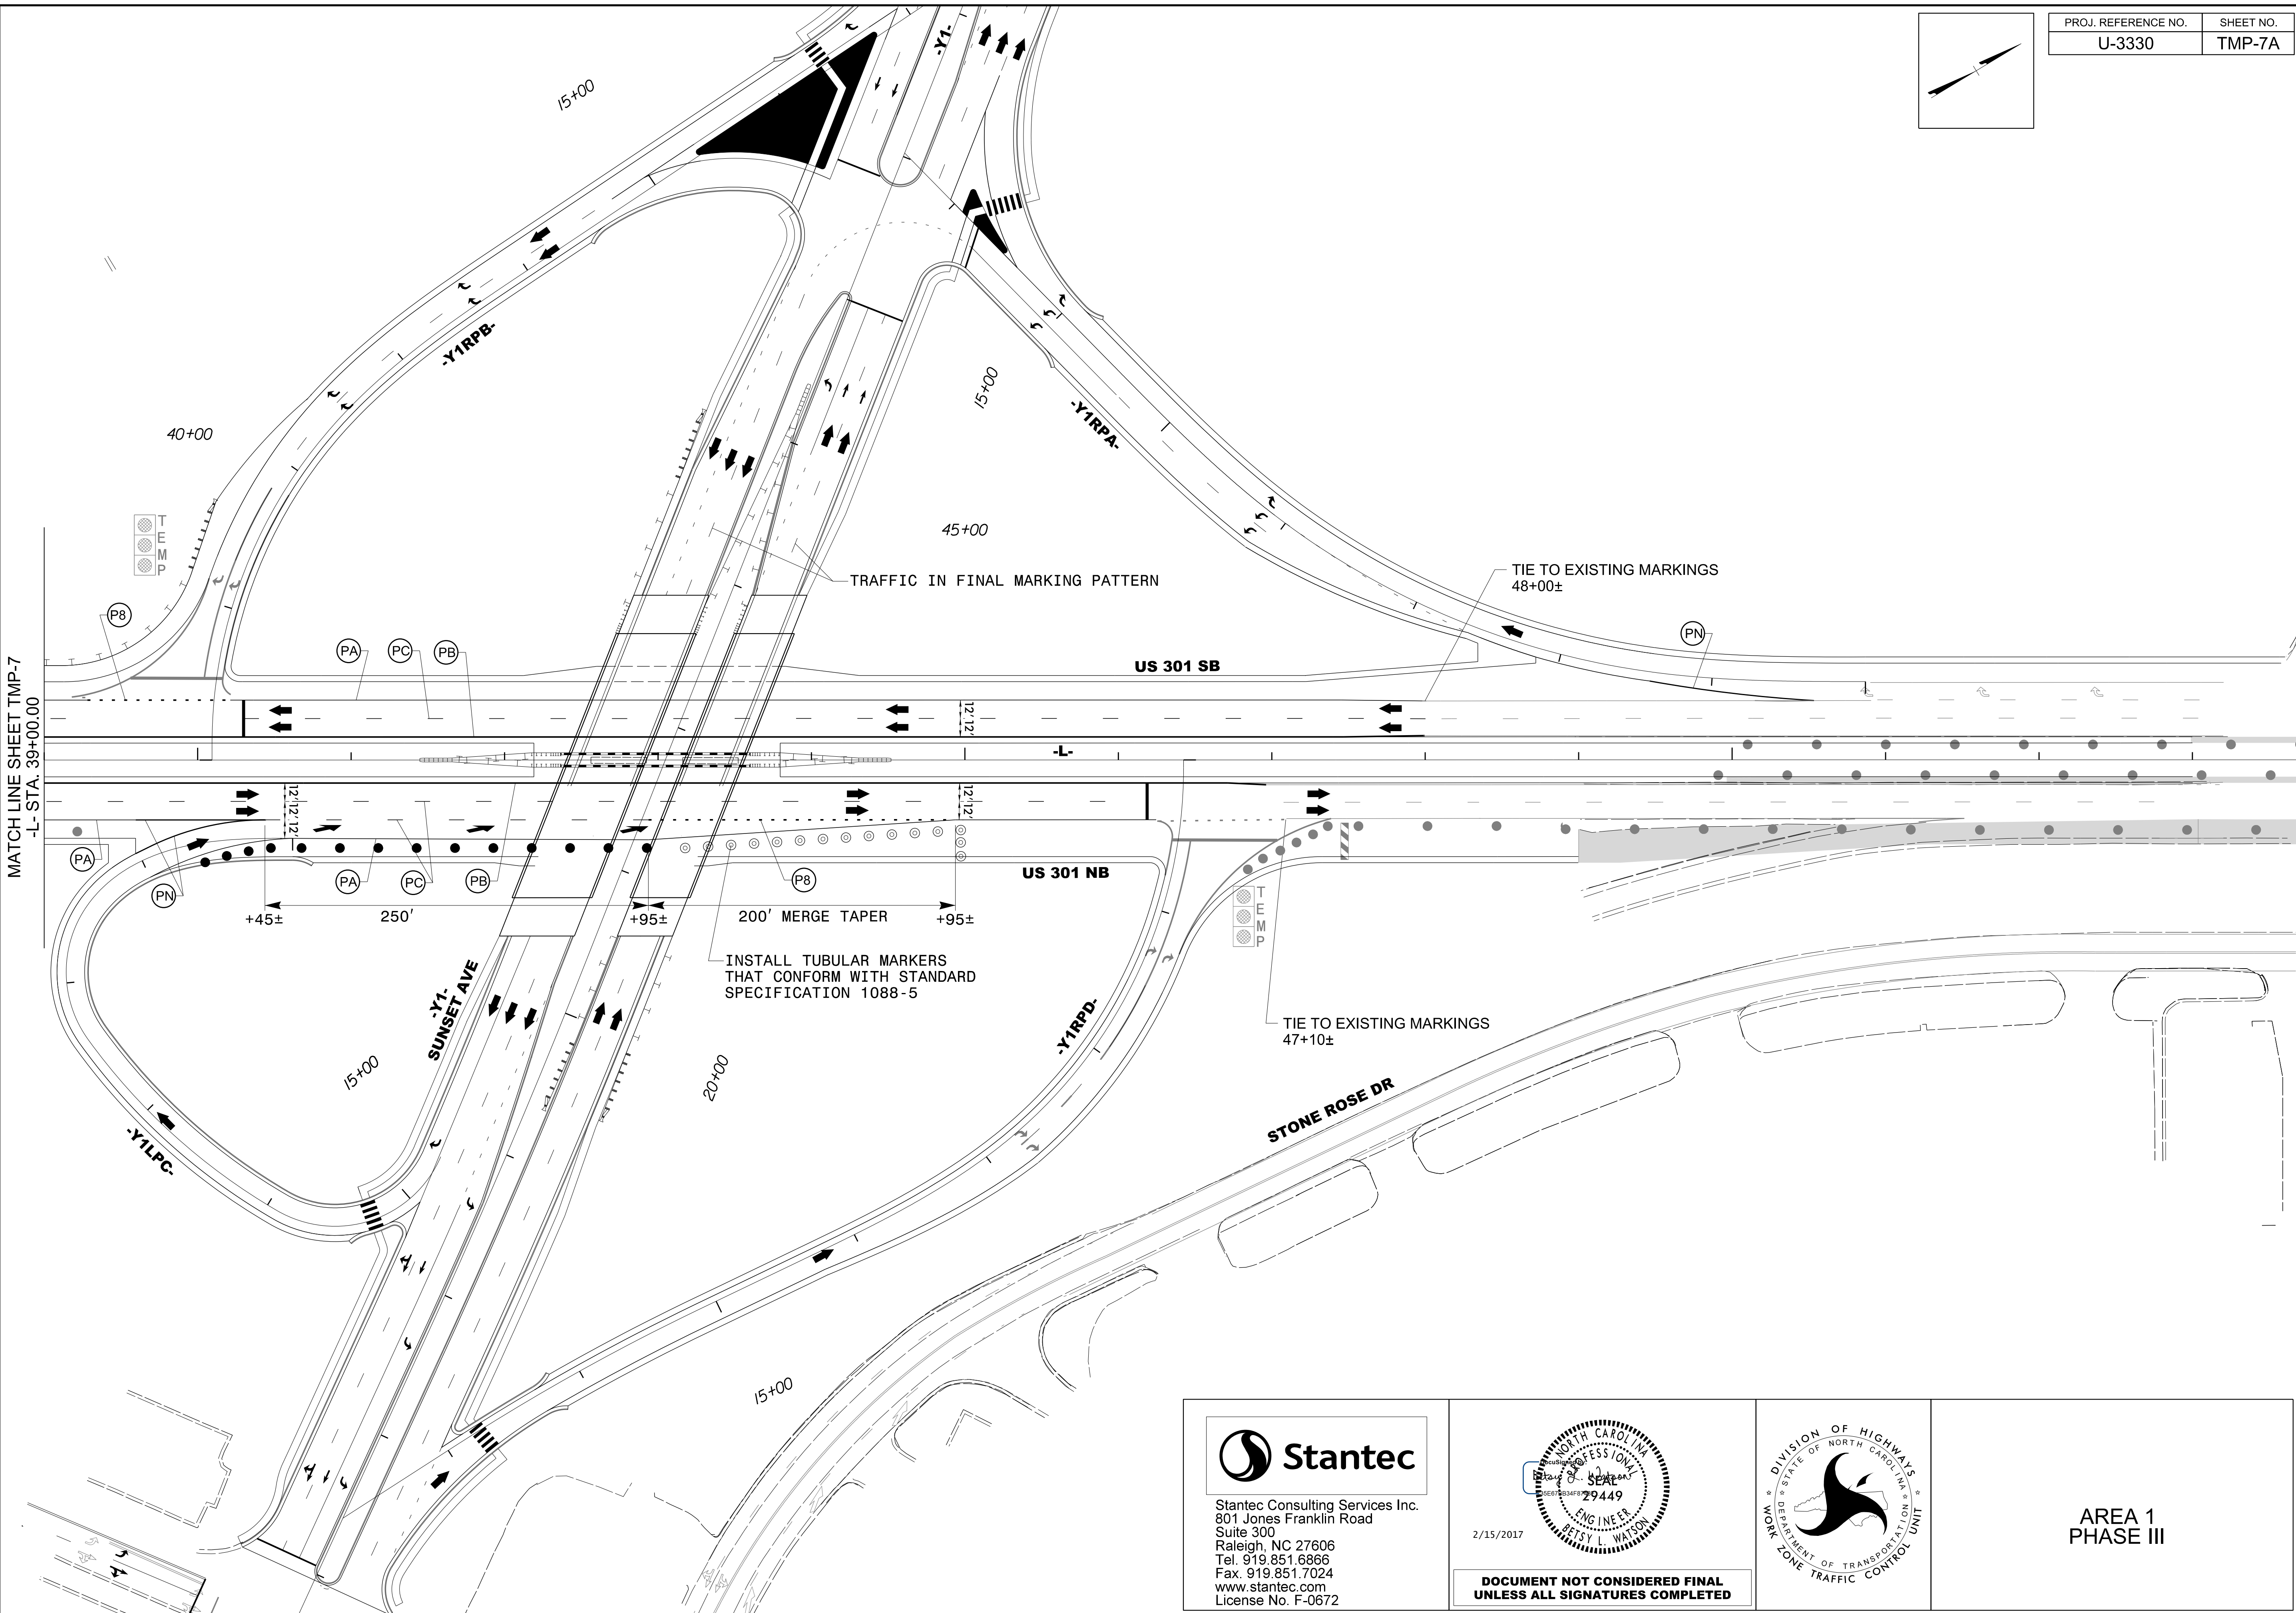


MATCH LINE SHEET TMP-7  
L- STA. 39+00.00

2/8/2017  
Us\Traffic\Transportation Management\Plan\TMP\PLAN SHEETS\U-3330\_TMP\_07A\_AREA 1\_PHASE\_03.dgn  
cowings

**Stantec**  
 Stantec Consulting Services Inc.  
 801 Jones Franklin Road  
 Suite 300  
 Raleigh, NC 27606  
 Tel. 919.851.6866  
 Fax. 919.851.7024  
 www.stantec.com  
 License No. F-0672

2/15/2017  
  
**DOCUMENT NOT CONSIDERED FINAL  
 UNLESS ALL SIGNATURES COMPLETED**

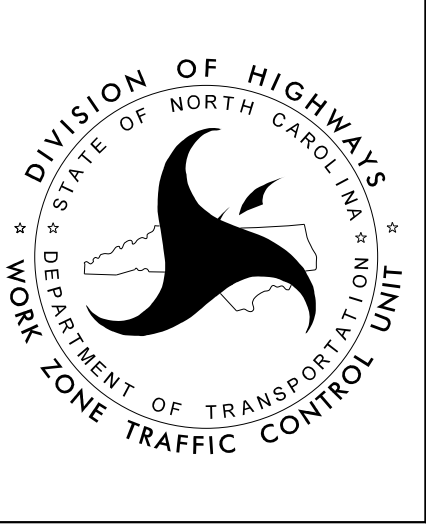

**AREA 1  
 PHASE III**