



PROJ. REFERENCE NO.	SHEET NO.
U-3330	TMP-8A

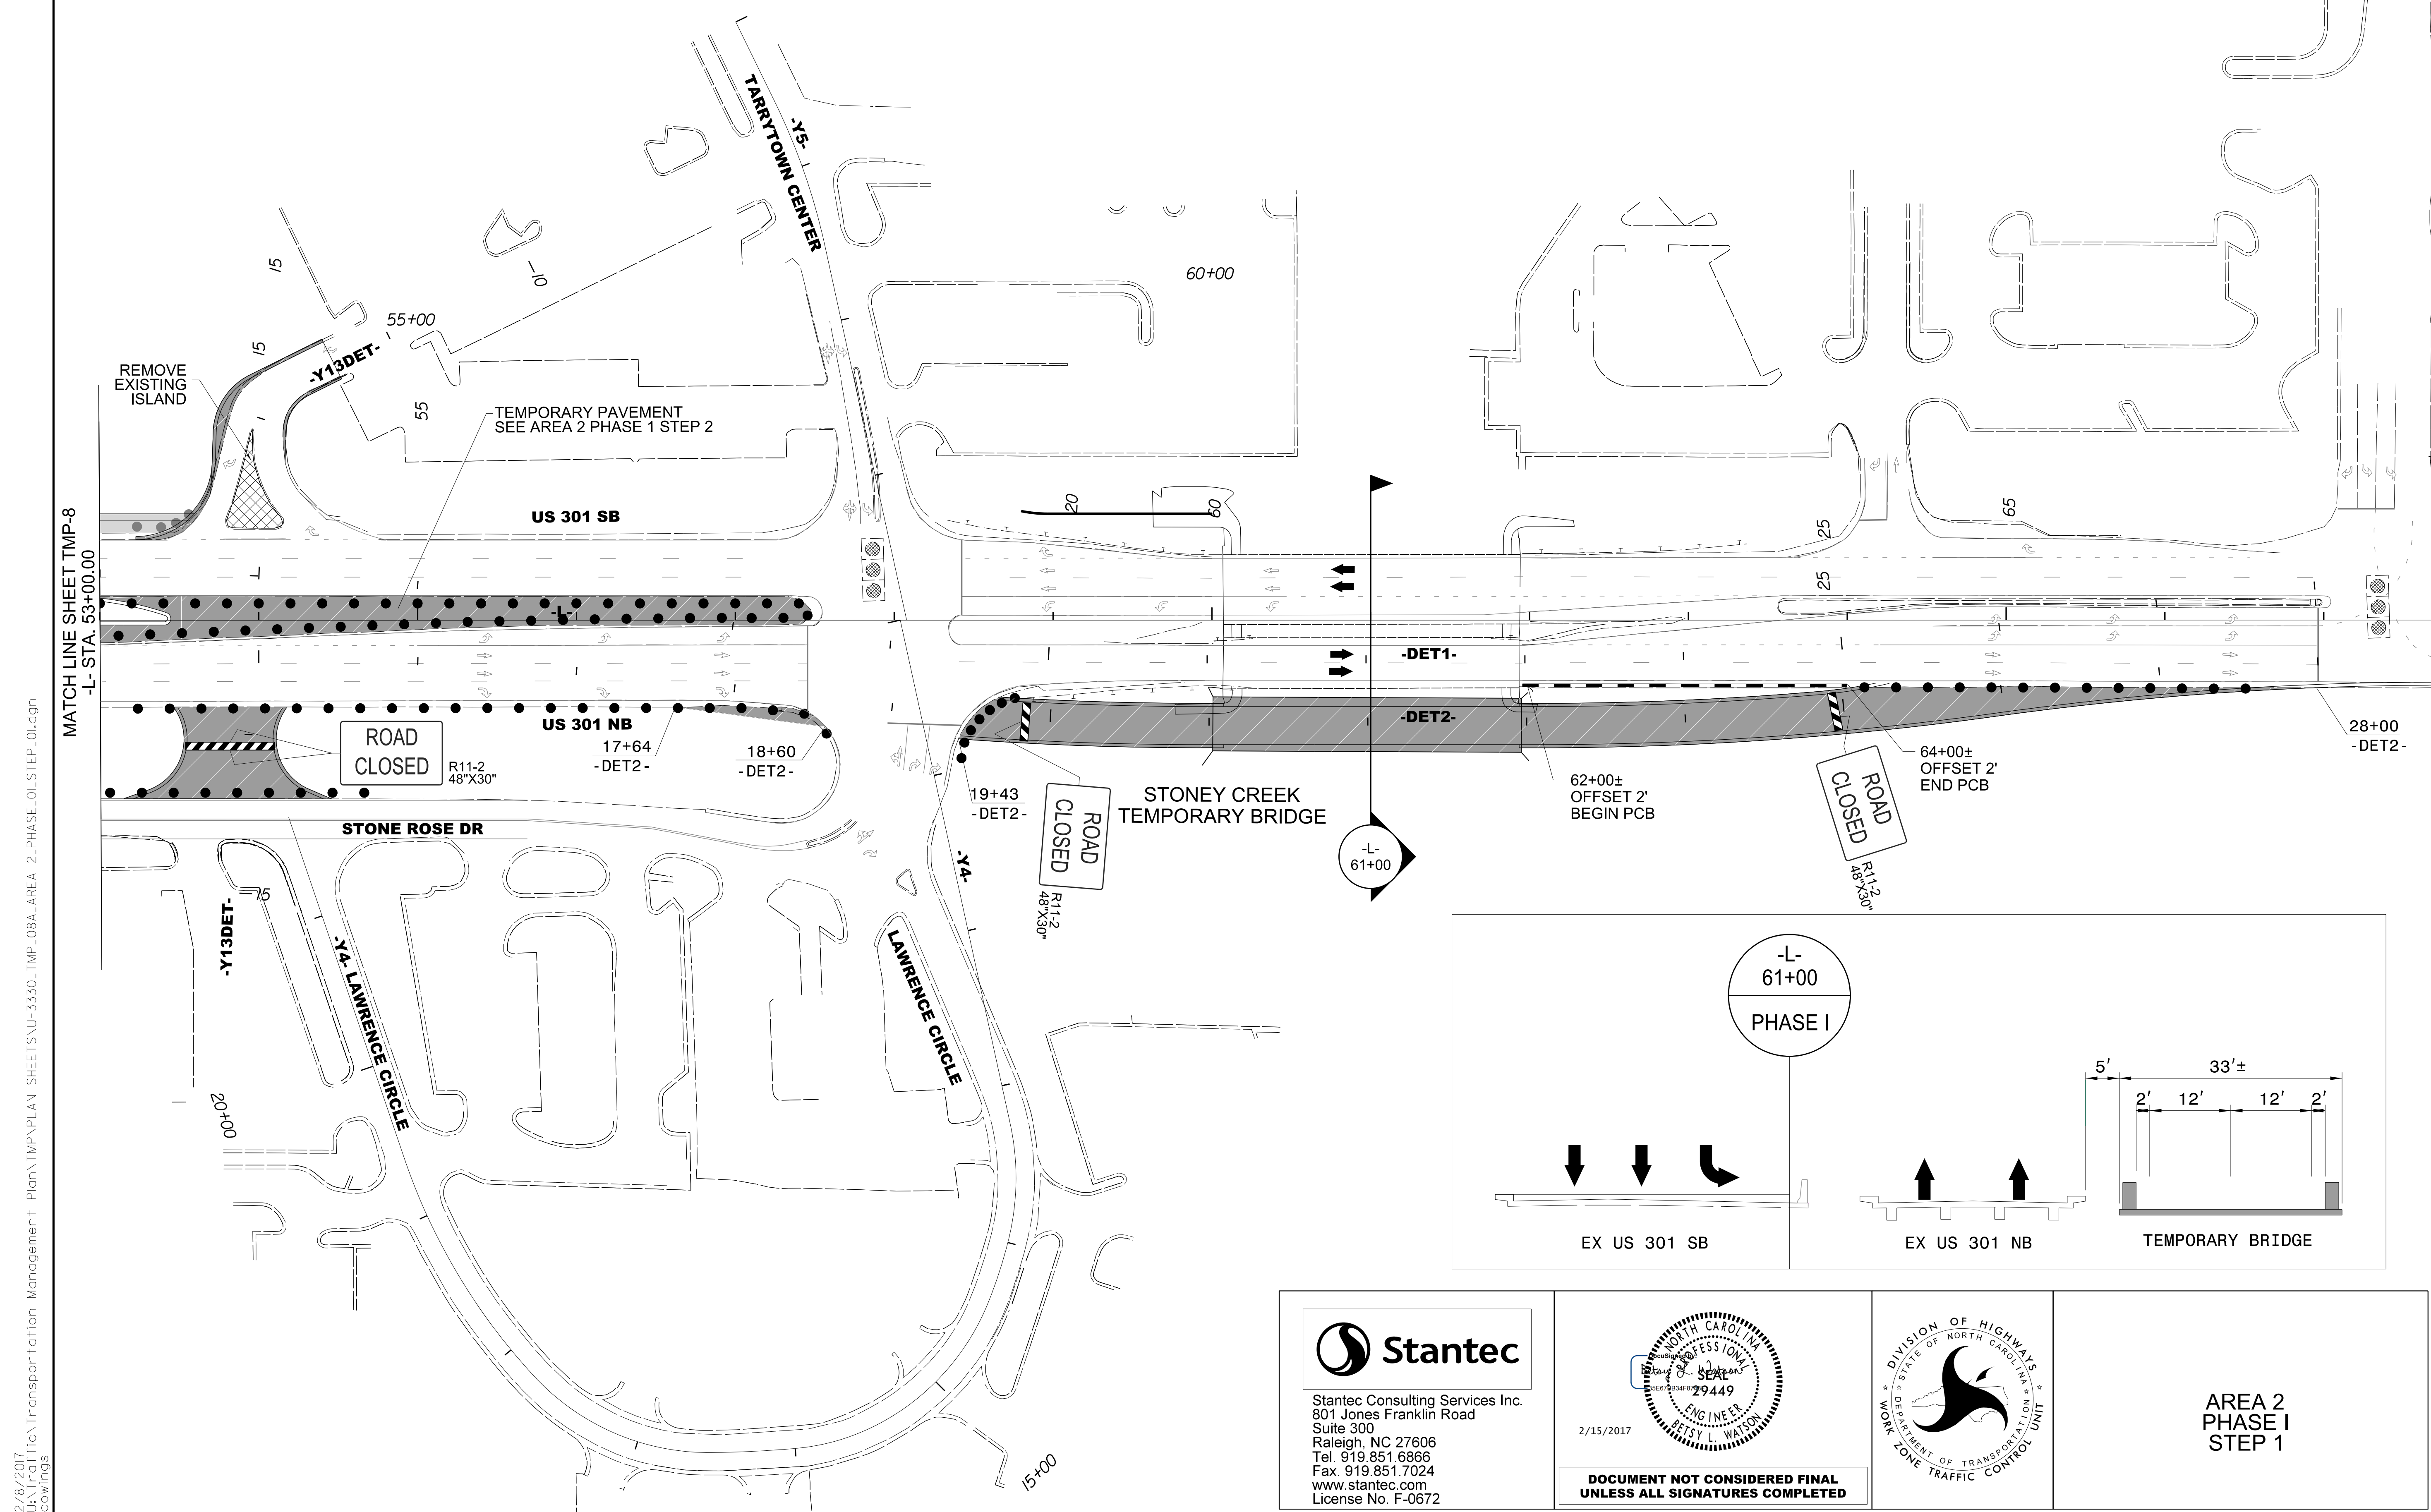

MATCH LINE SHEET TMP-8
L- STA. 53+00.00

2/8/2017
Us\Traffic\Transportation Management\Plan\TMP\PLAN SHEETS\U-3330_TMP_08A_AREA 2_PHASE_01_STEP_01.dgn
cowings

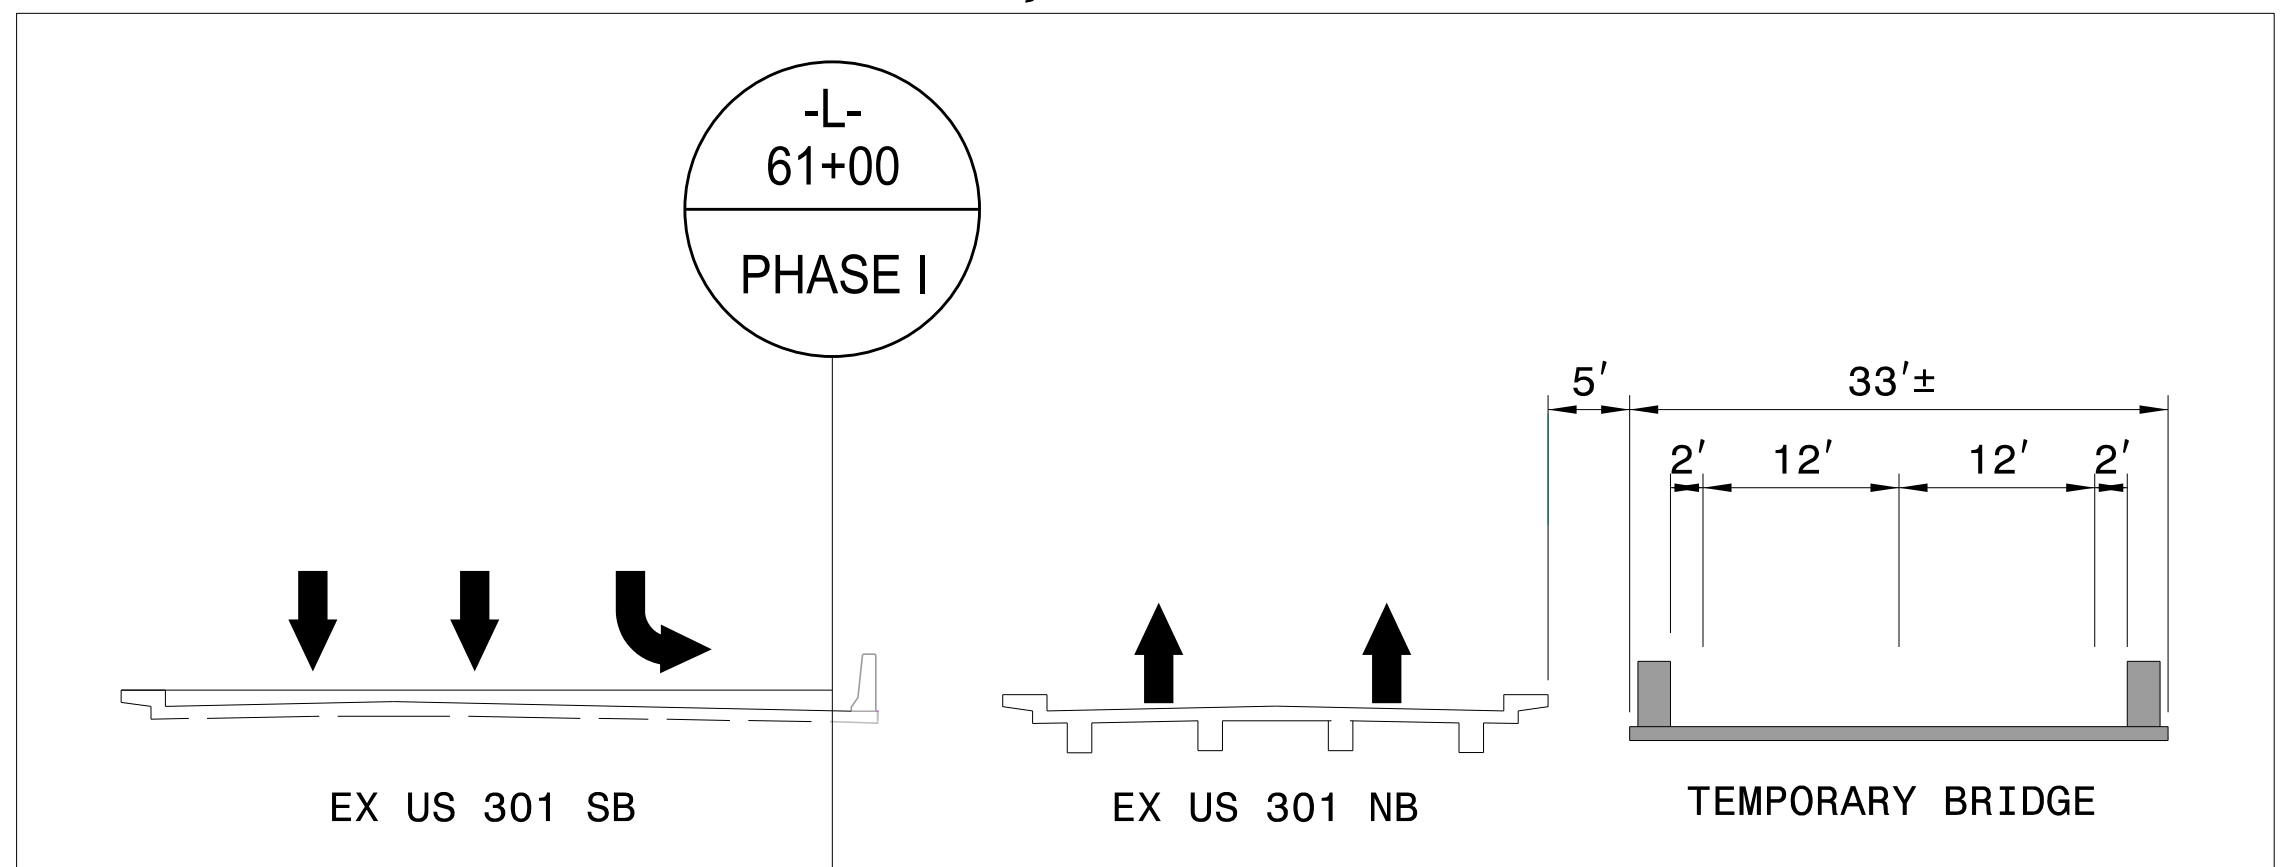

Stantec
Stantec Consulting Services Inc.
801 Jones Franklin Road
Suite 300
Raleigh, NC 27606
Tel. 919.851.6866
Fax. 919.851.7024
www.stantec.com
License No. F-0672

2/15/2017
NORTH CAROLINA PROFESSIONAL ENGINEER
BETSY L. WATSON
29449
DOCUMENT NOT CONSIDERED FINAL
UNLESS ALL SIGNATURES COMPLETED

DIVISION OF HIGHWAYS
STATE OF NORTH CAROLINA
WORK ZONE TRAFFIC CONTROL UNIT

AREA 2
PHASE I
STEP 1