


PROJ. REFERENCE NO.	SHEET NO.
U-3330	TMP-9

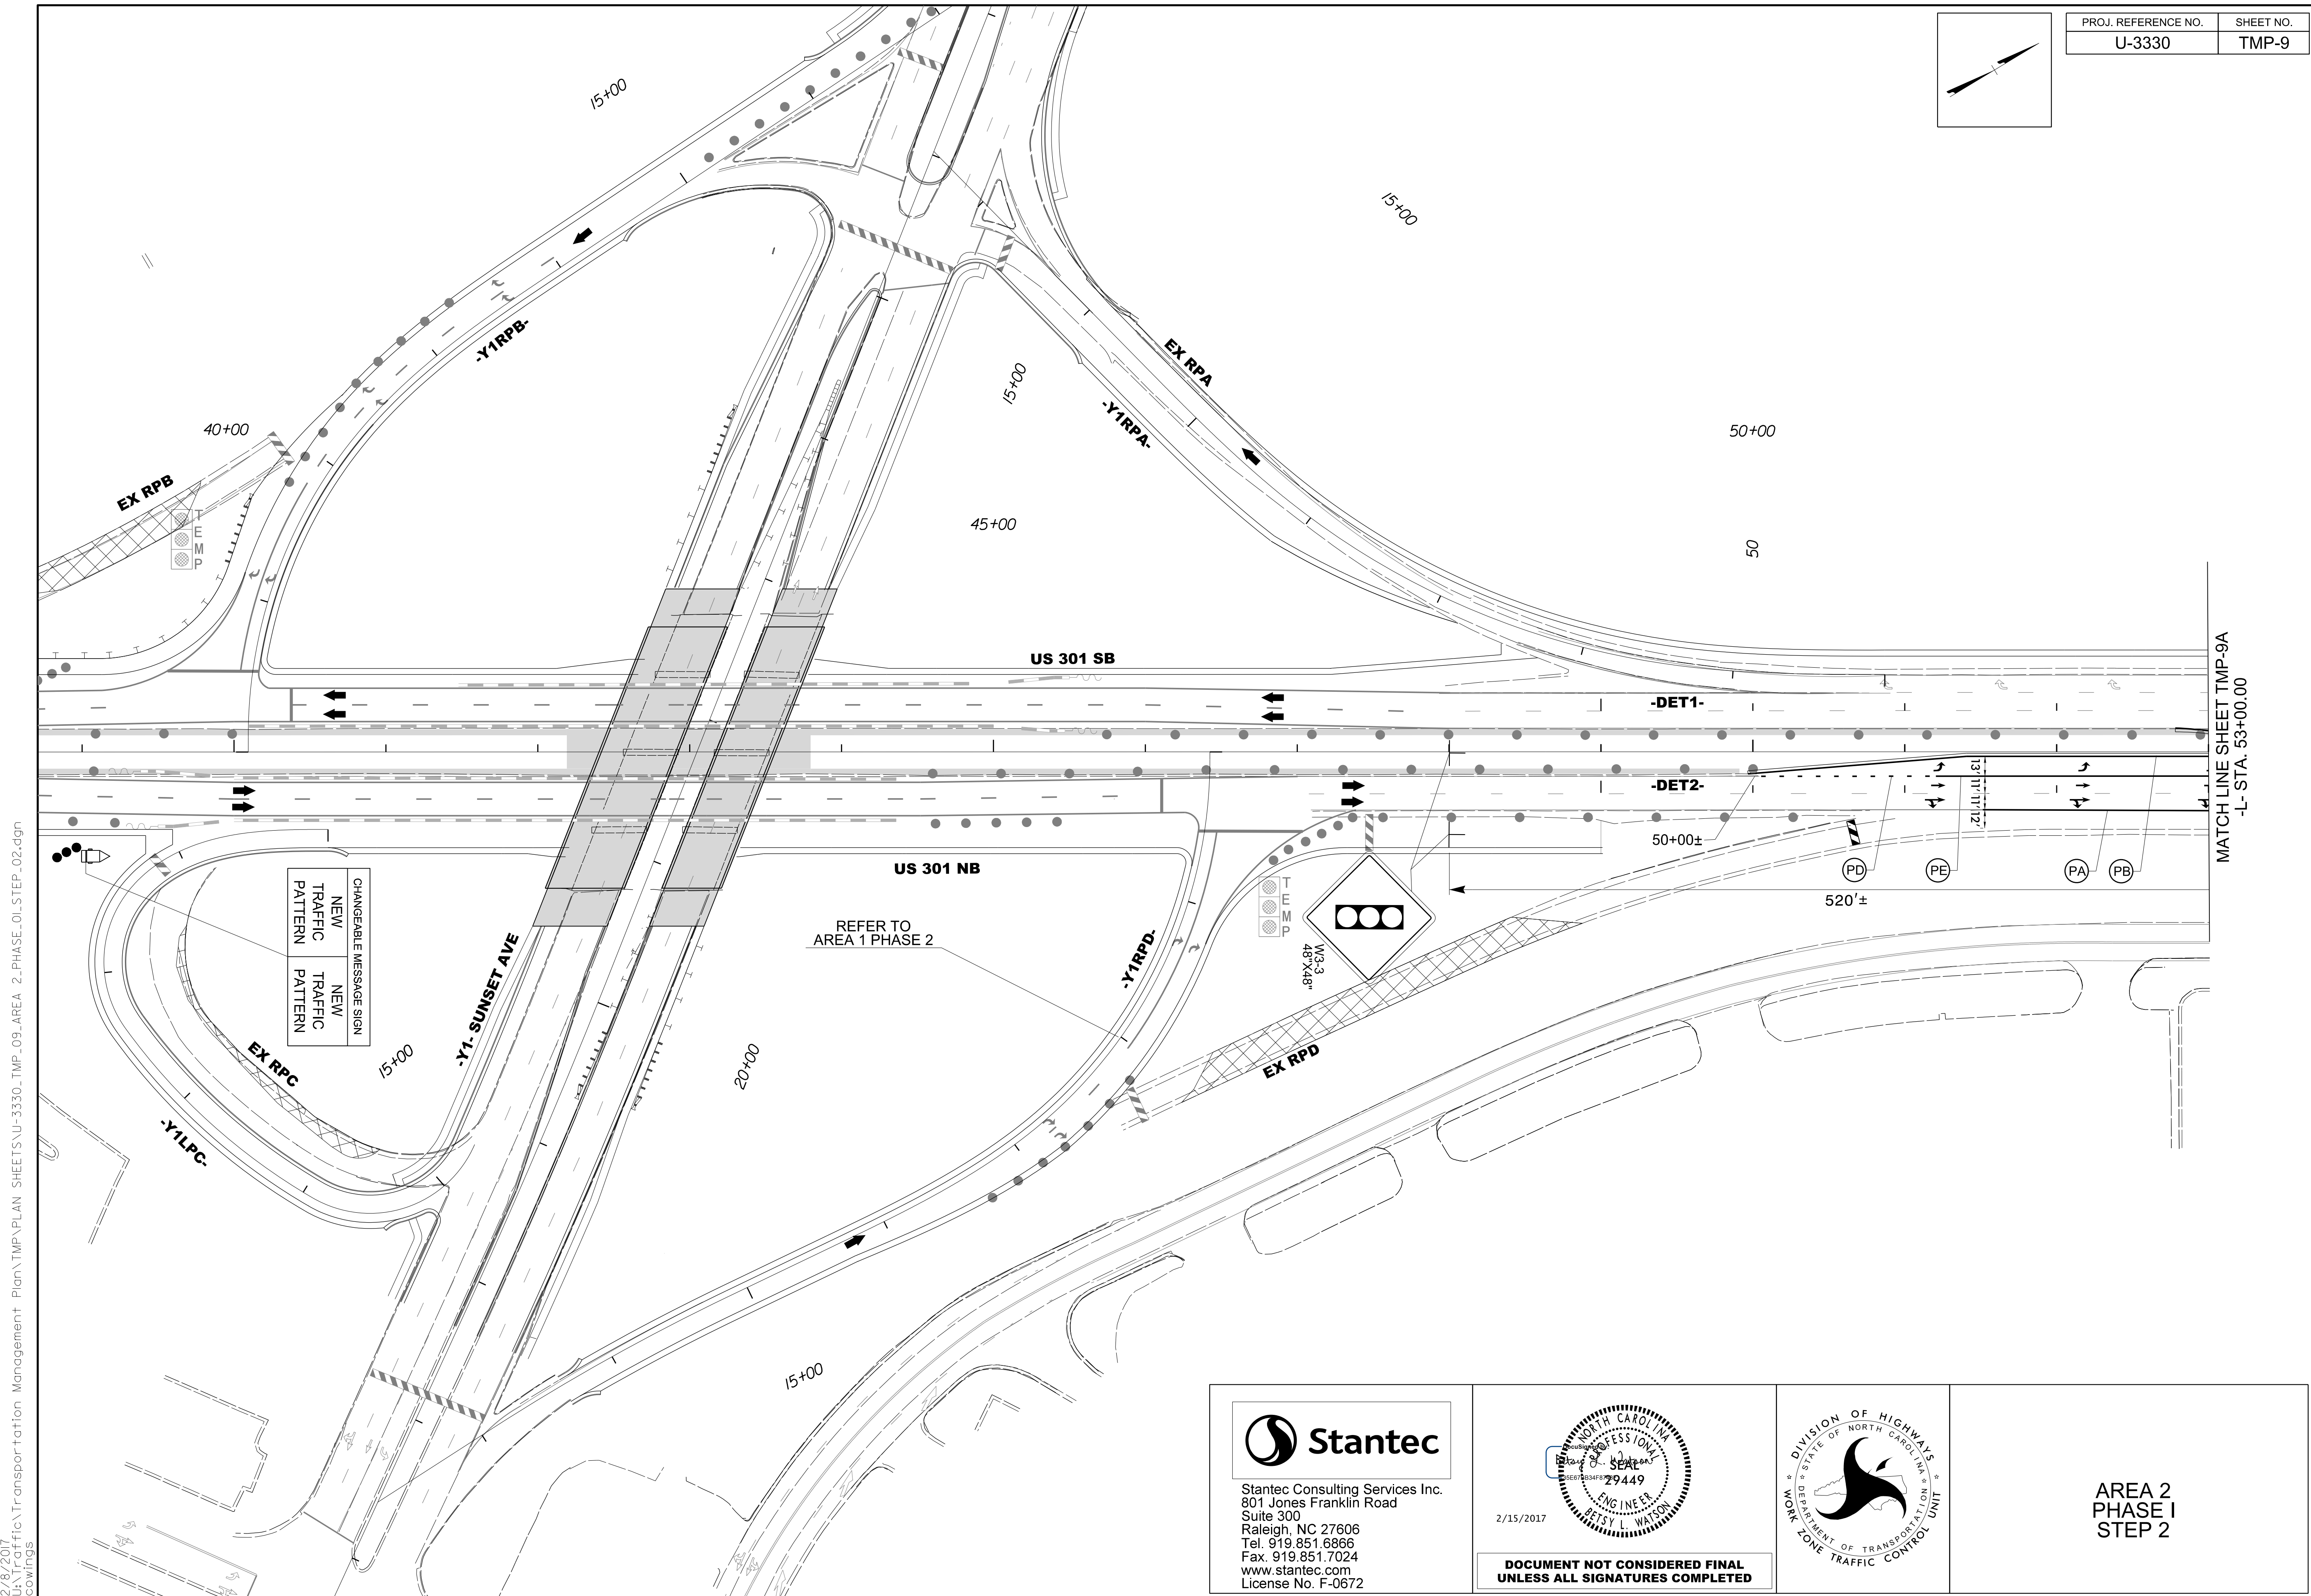


2/8/2017  
 UsTraffic\Transportation Management\Plan\TMP\PLAN SHEETS\U-3330\_TMP\_09\_AREA\_2\_PHASE\_01\_STEP\_02.dgn  
 cowings

Stantec Consulting Services Inc.  
 801 Jones Franklin Road  
 Suite 300  
 Raleigh, NC 27606  
 Tel. 919.851.6866  
 Fax. 919.851.7024  
 www.stantec.com  
 License No. F-0672

2/15/2017

**DOCUMENT NOT CONSIDERED FINAL  
UNLESS ALL SIGNATURES COMPLETED**

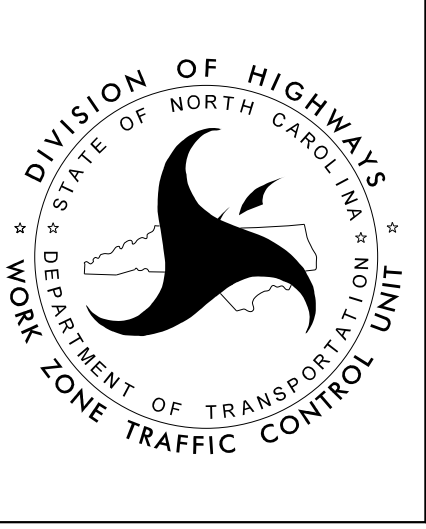

**AREA 2  
PHASE 1  
STEP 2**