


2/8/2017
 UsTraffic\Transportation Management Plan\TMP\PLAN SHEETS\U-3330_TMP_10A_AREA 2_PHASE_02.dgn
 cowlings


 Stantec Consulting Services Inc.
 801 Jones Franklin Road
 Suite 300
 Raleigh, NC 27606
 Tel. 919.851.6866
 Fax. 919.851.7024
 www.stantec.com
 License No. F-0672


 2/15/2017
**DOCUMENT NOT CONSIDERED FINAL
 UNLESS ALL SIGNATURES COMPLETED**

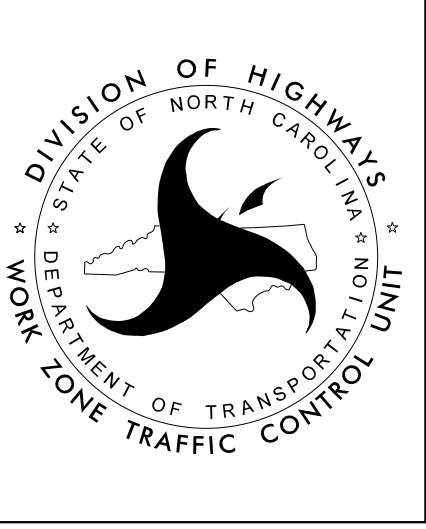

**AREA 2
 PHASE II**