



PROJ. REFERENCE NO.	SHEET NO.
U-3330	TMP-11A

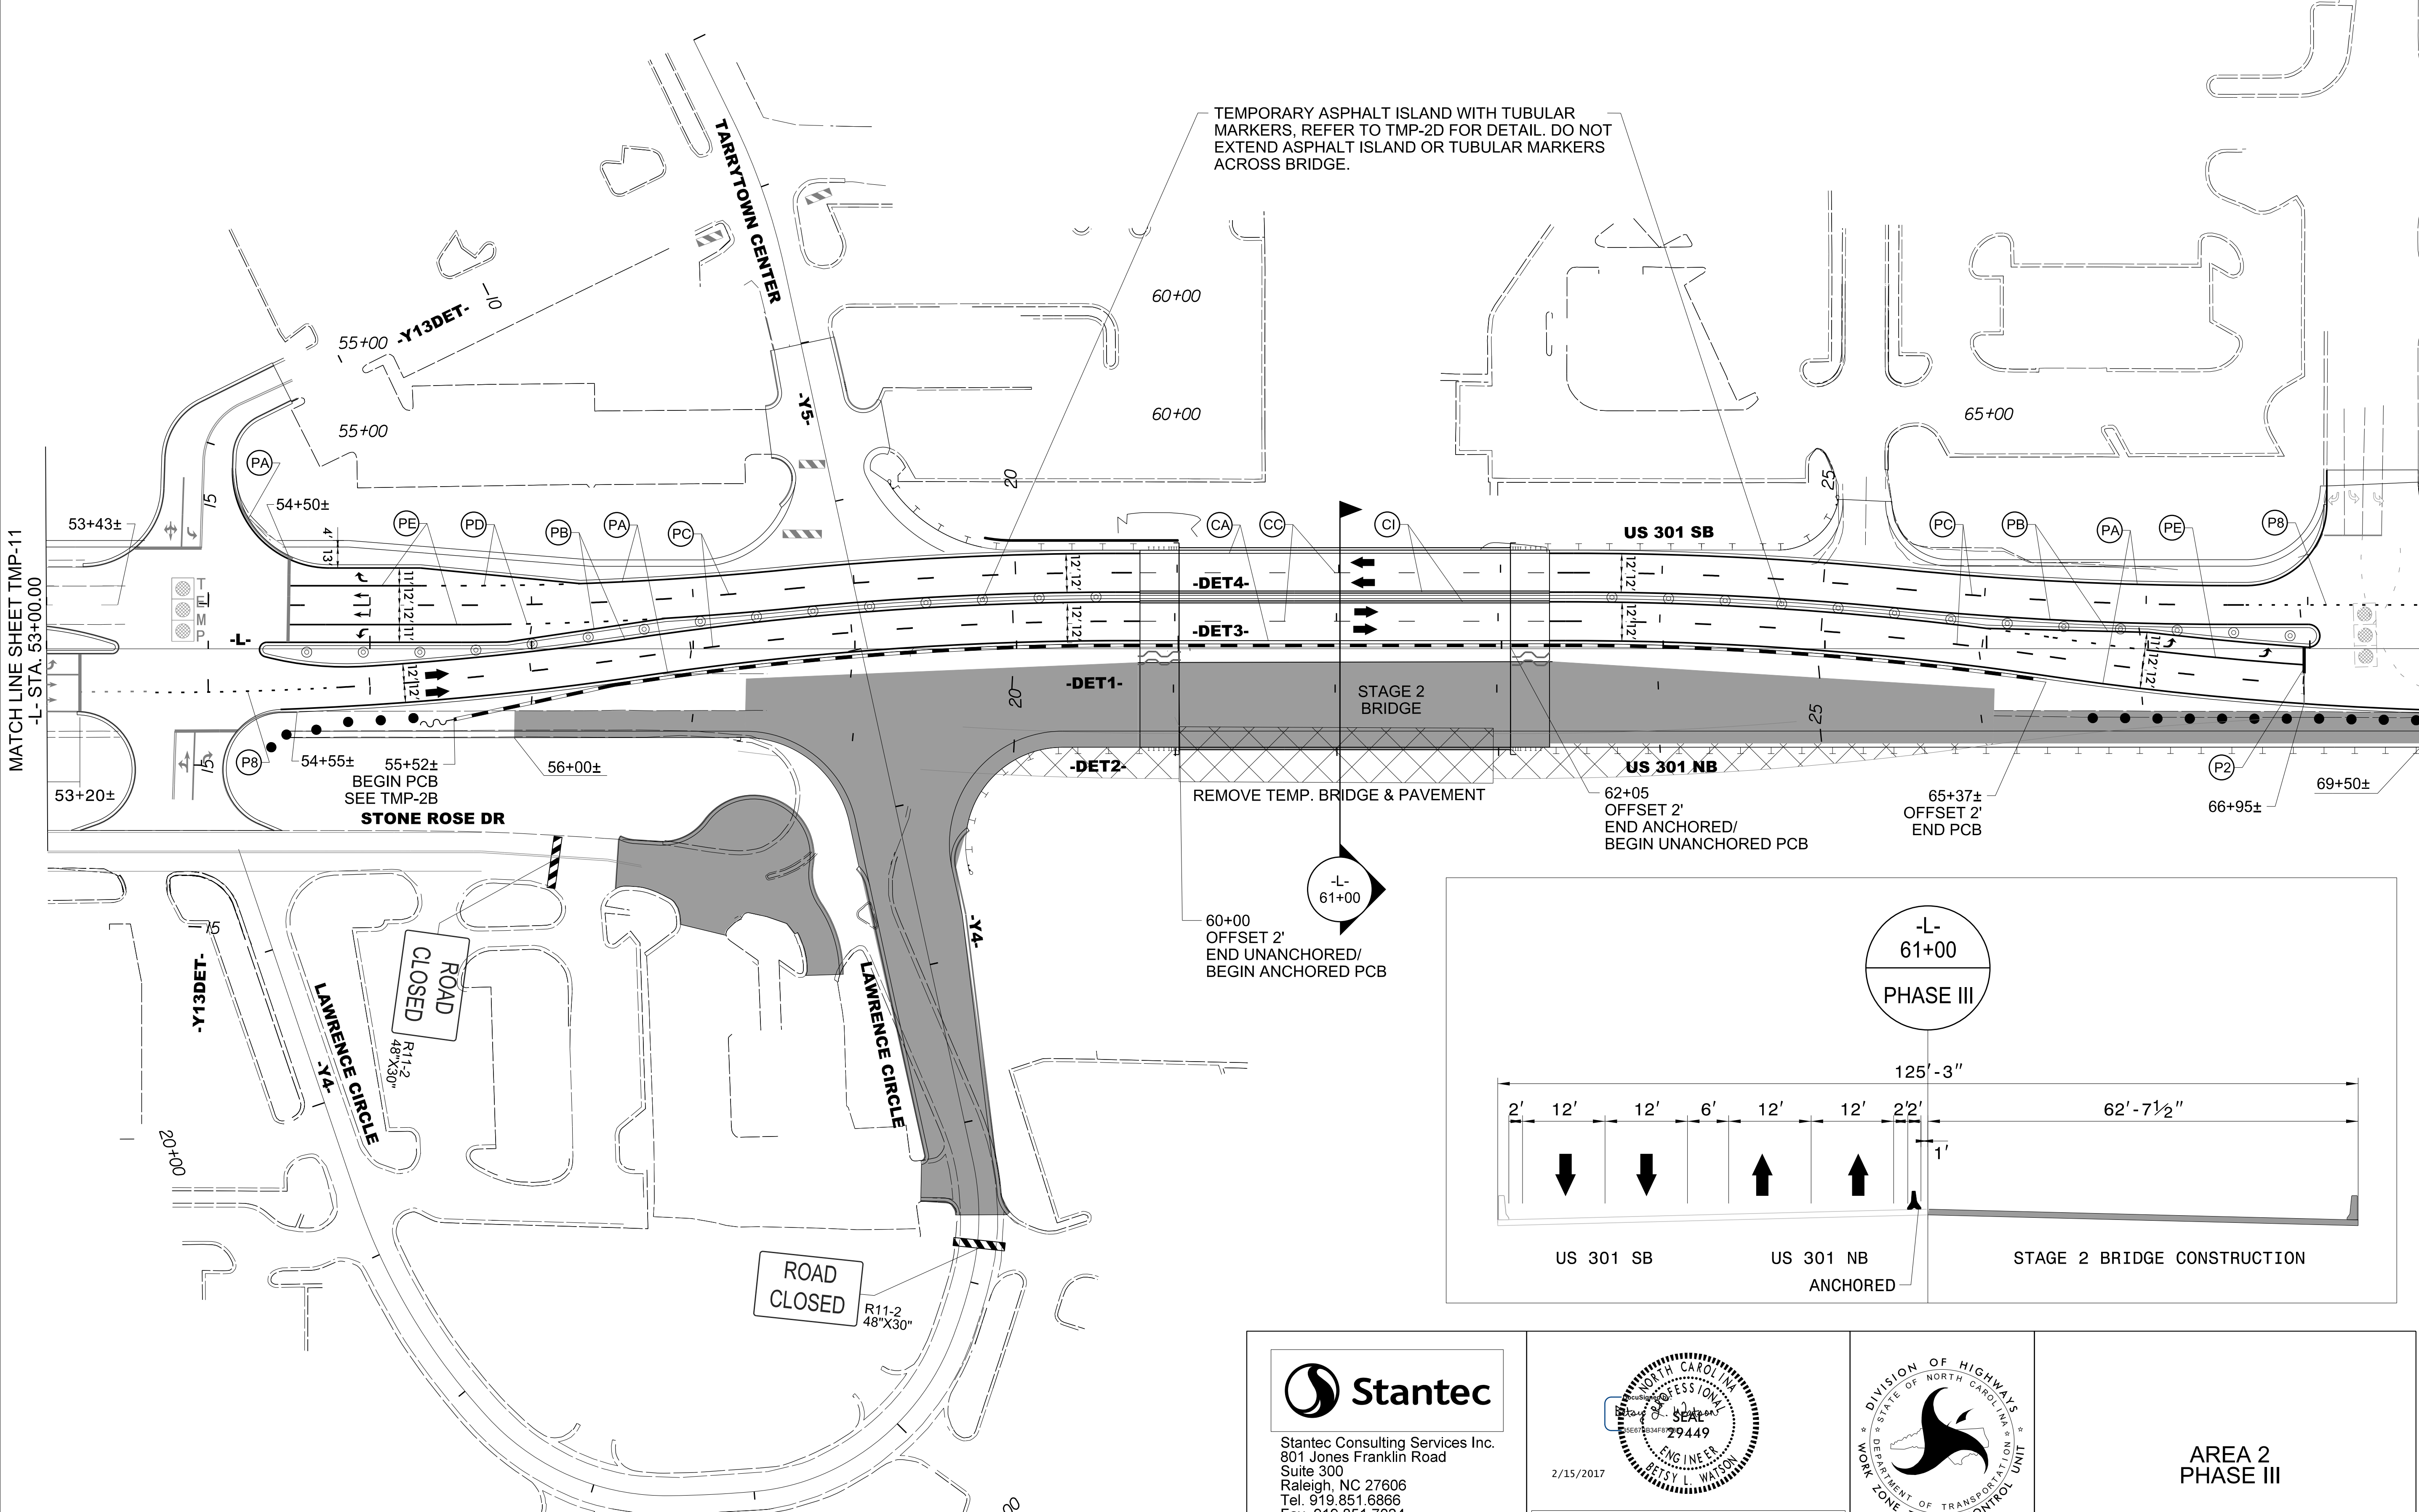

MATCH LINE SHEET TMP-11  
L- STA. 53+00.00

TEMPORARY ASPHALT ISLAND WITH TUBULAR MARKERS. REFER TO TMP-2D FOR DETAIL. DO NOT EXTEND ASPHALT ISLAND OR TUBULAR MARKERS ACROSS BRIDGE.

REMOVE TEMP. BRIDGE & PAVEMENT

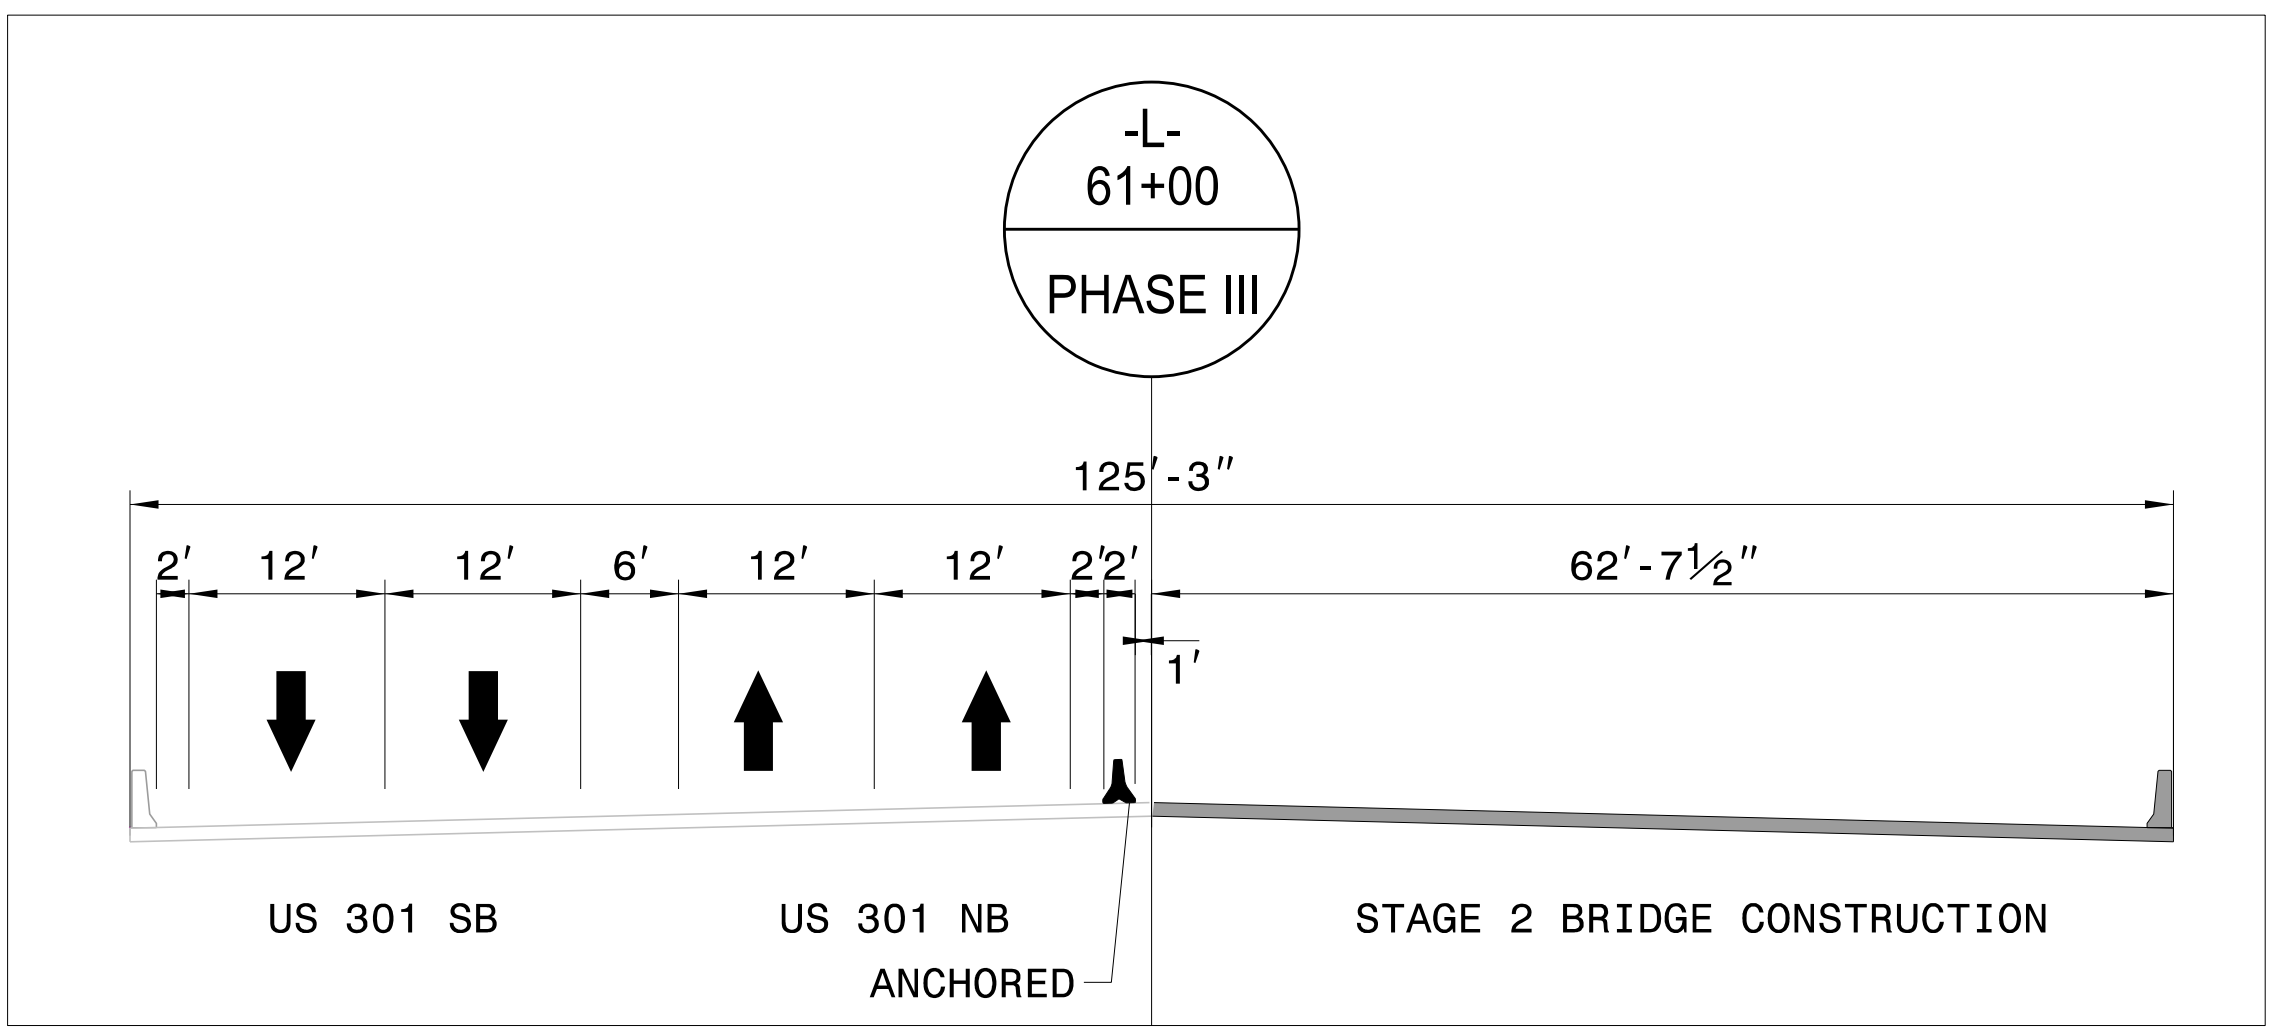

2/8/2017  
L:\Traffic\Transportation Management\Plan\TMP\PLAN SHEETS\U-3330\_TMP\_11A\_AREA 2\_PHASE\_03.dgn  
cowlings

**Stantec**  
Stantec Consulting Services Inc.  
801 Jones Franklin Road  
Suite 300  
Raleigh, NC 27606  
Tel. 919.851.6866  
Fax. 919.851.7024  
www.stantec.com  
License No. F-0672

2/15/2017  
NORTH CAROLINA PROFESSIONAL ENGINEER  
BETSY L. WATSON  
29449

DIVISION OF HIGHWAYS  
STATE OF NORTH CAROLINA  
DEPARTMENT OF TRANSPORTATION  
WORK ZONE TRAFFIC CONTROL UNIT

AREA 2  
PHASE III