


PROJ. REFERENCE NO.	SHEET NO.
U-3330	TMP-12

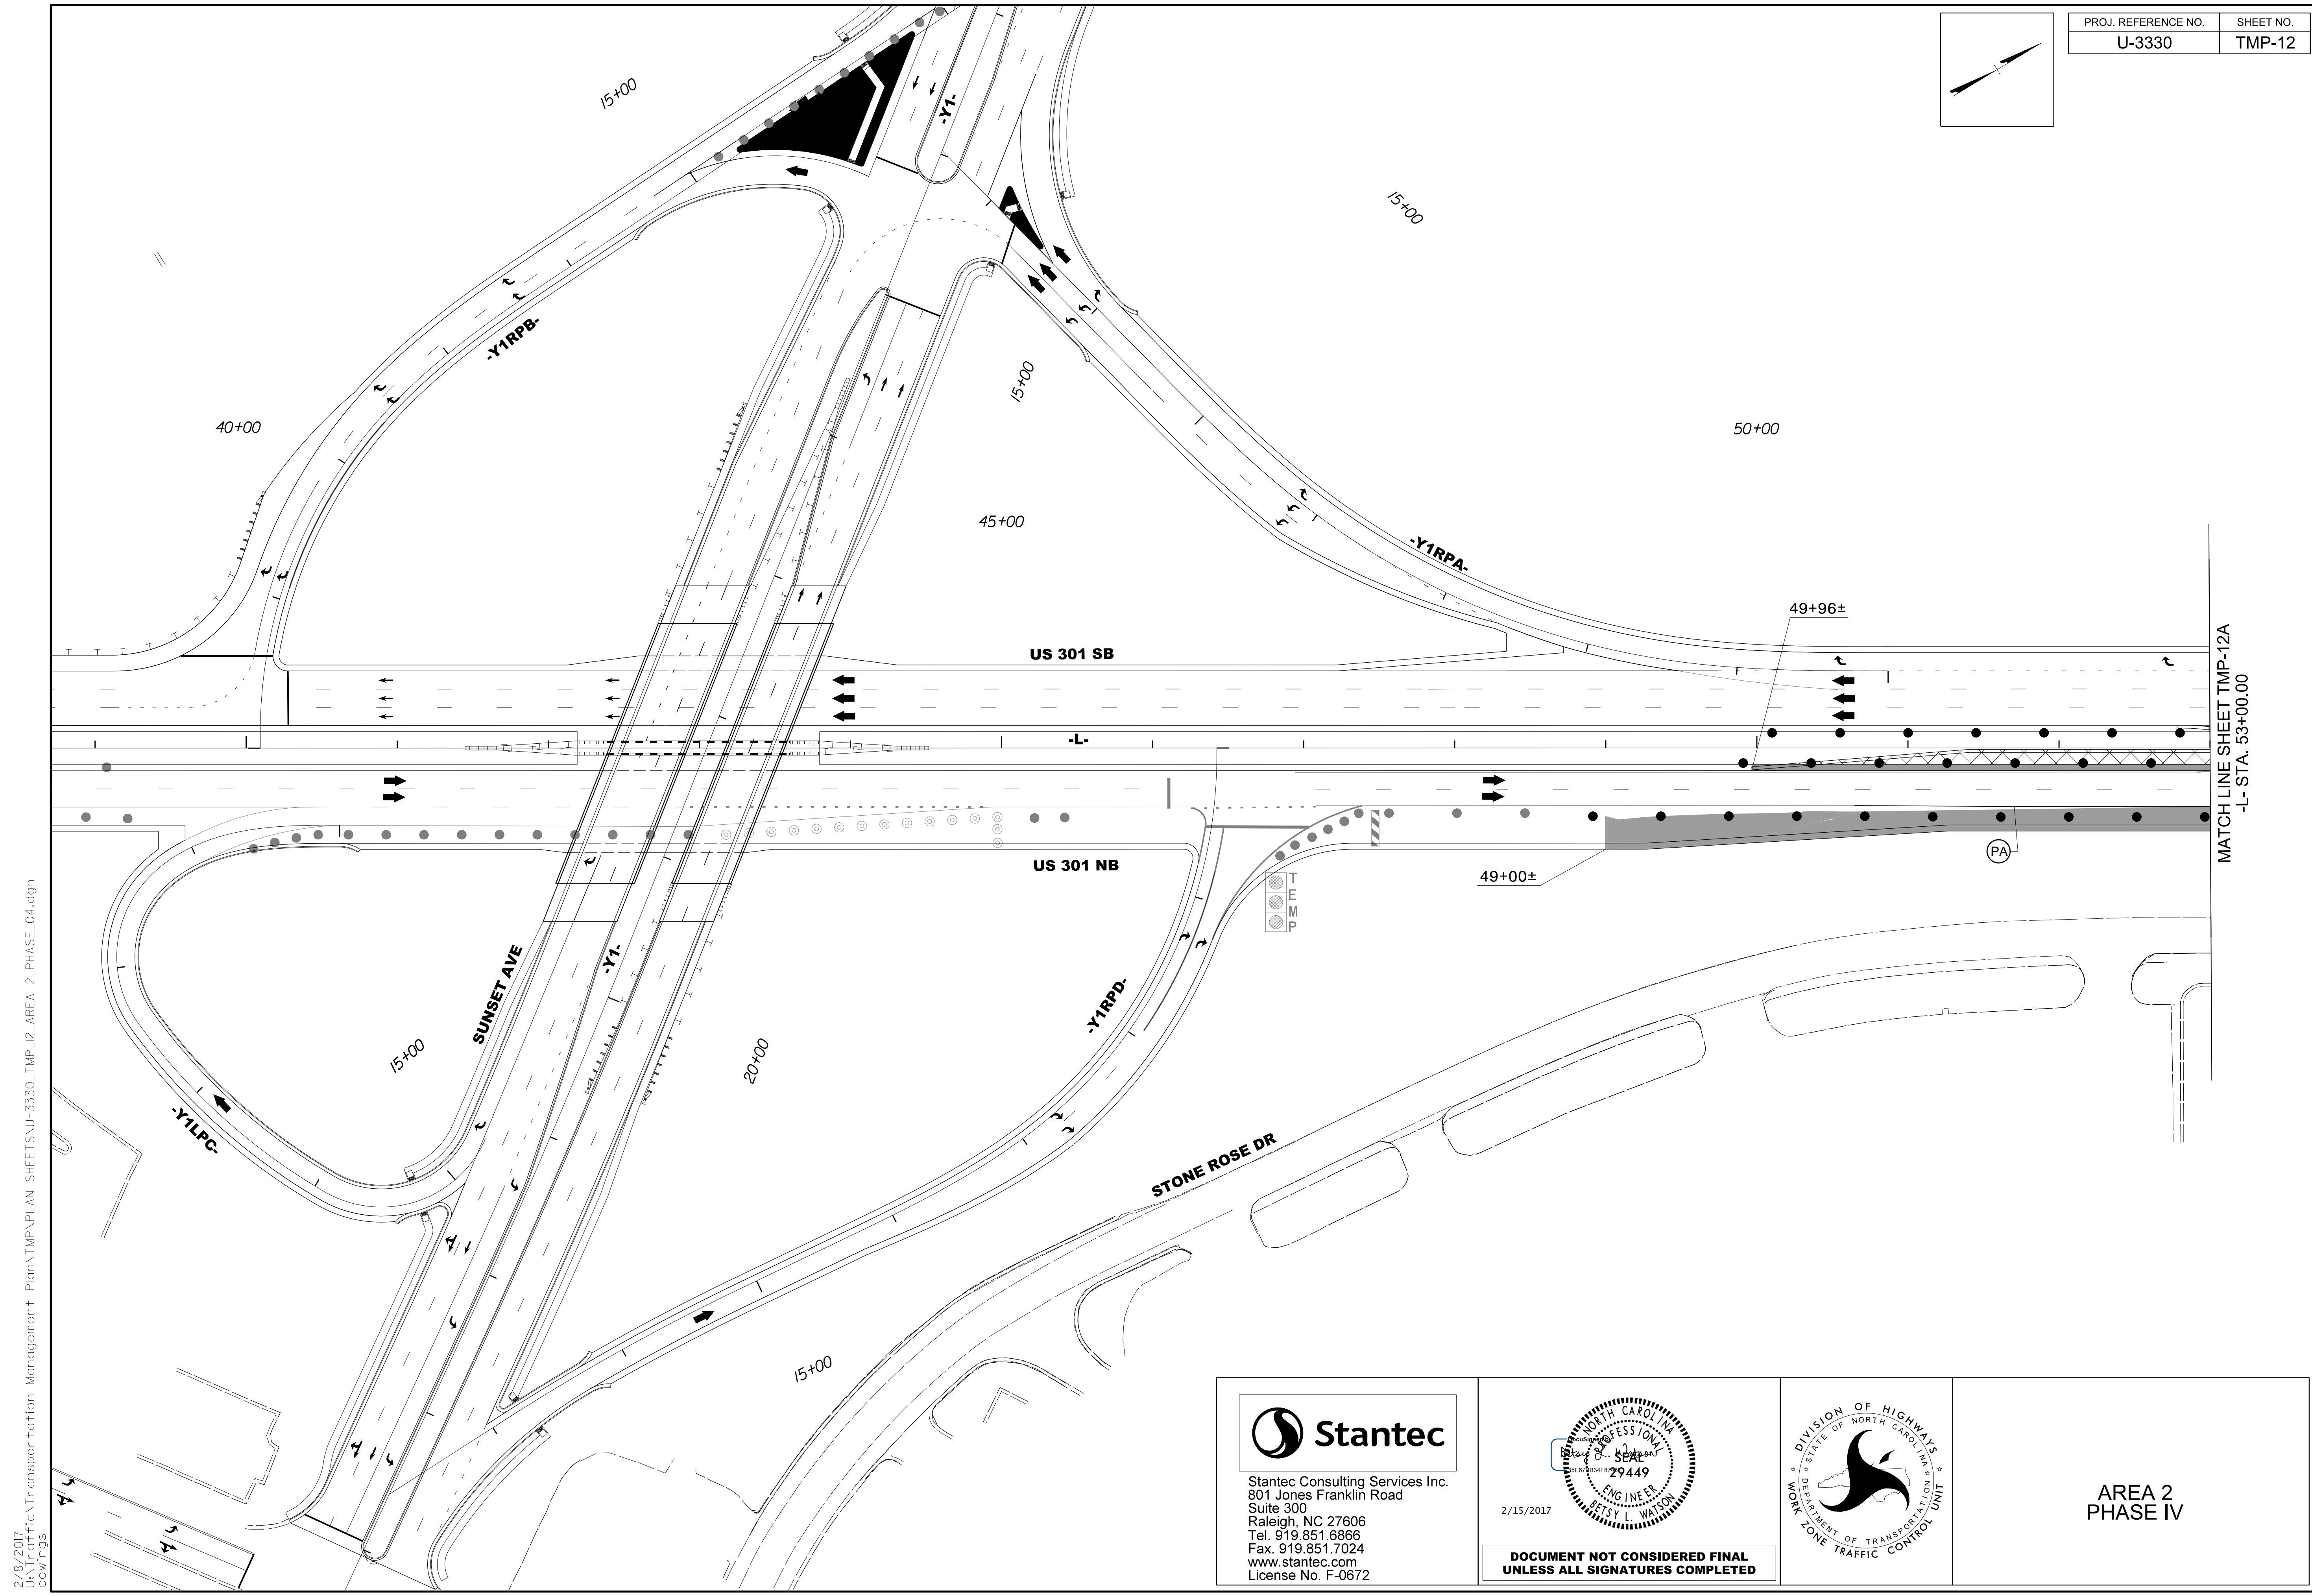


MATCH LINE SHEET TMP-12A  
-L- STA. 53+00.00

2/8/2017  
UsTraffic\Transportation Management\Plan\TMP\PLAN SHEETS\U-3330\_TMP\_12\_AREA\_2\_PHASE\_04.dgn  
cowlings

Stantec Consulting Services Inc.  
801 Jones Franklin Road  
Suite 300  
Raleigh, NC 27606  
Tel. 919.851.6866  
Fax. 919.851.7024  
www.stantec.com  
License No. F-0672

2/15/2017

**DOCUMENT NOT CONSIDERED FINAL  
UNLESS ALL SIGNATURES COMPLETED**

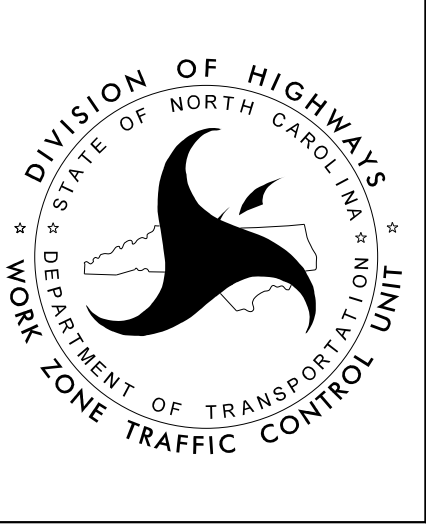

AREA 2  
PHASE IV