



PROJ. REFERENCE NO.	SHEET NO.
U-3330	TMP-13B

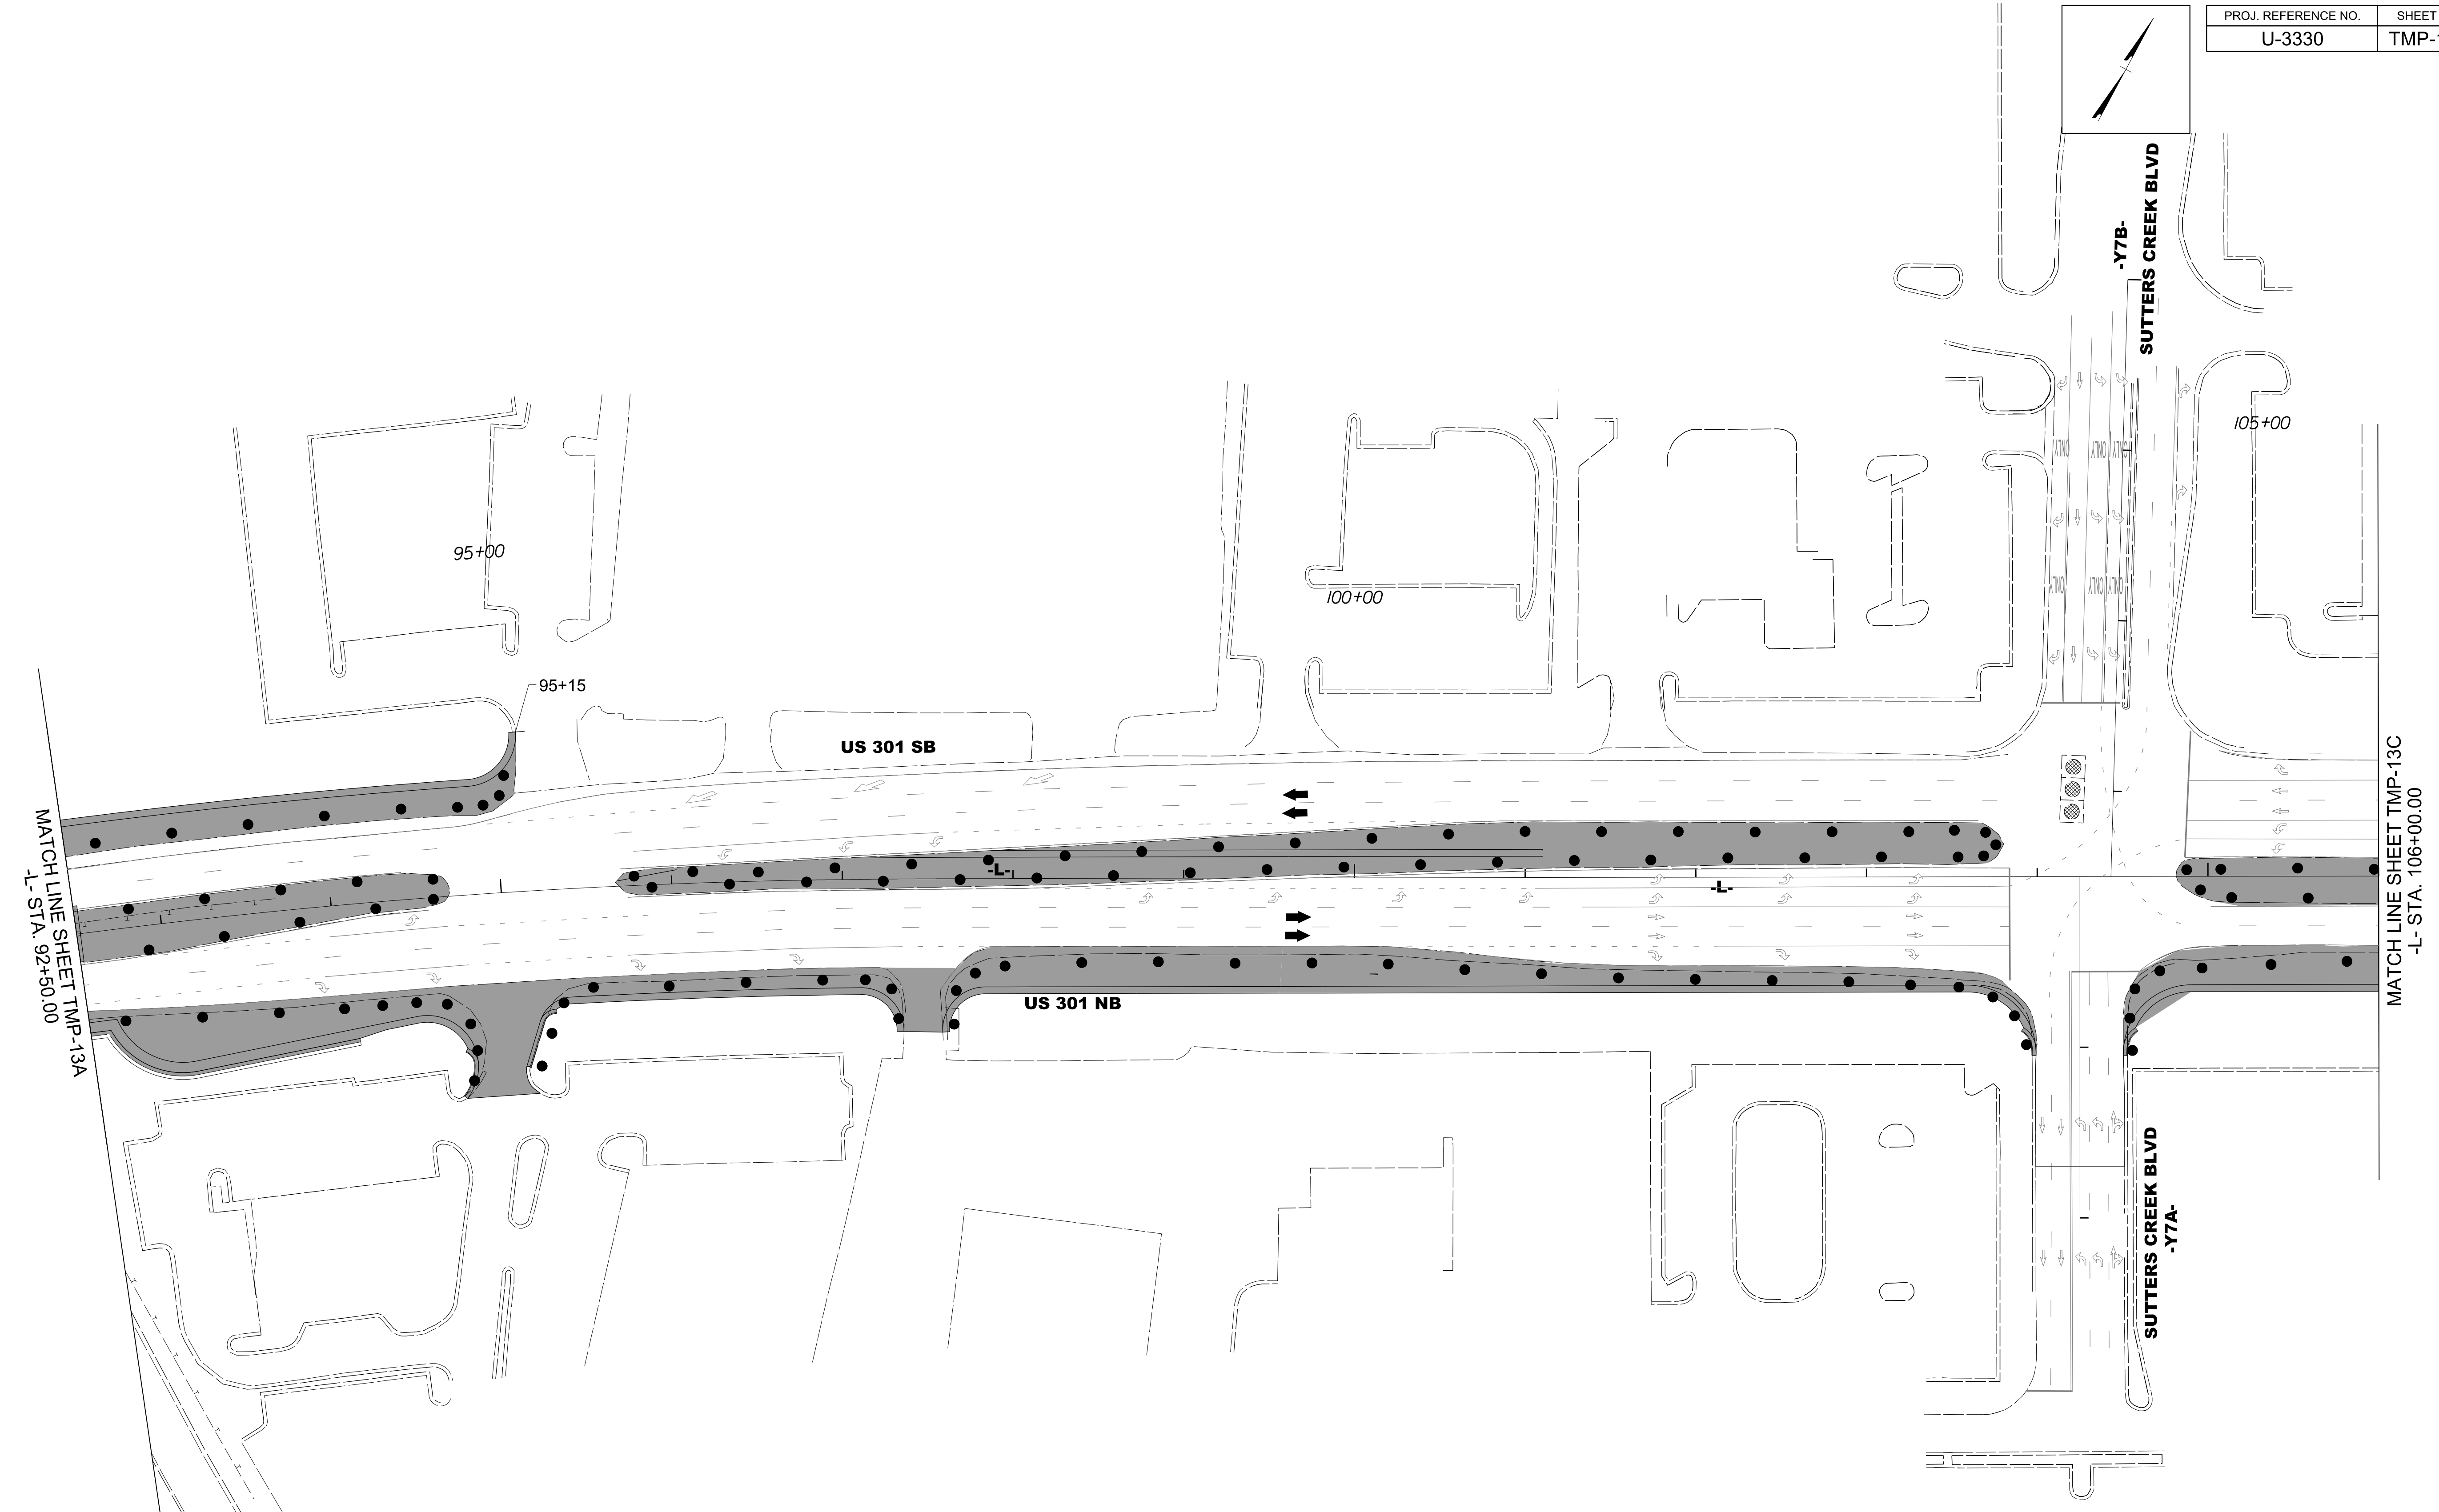

2/8/2017  
 Us\Traffic\Transportation Management\Plan\TMP\PLAN SHEETS\U-3330\_TMP\_13B\_AREA\_3\_PHASE\_01.dgn  
 cowings

  
 Stantec Consulting Services Inc.  
 801 Jones Franklin Road  
 Suite 300  
 Raleigh, NC 27606  
 Tel. 919.851.6866  
 Fax. 919.851.7024  
 www.stantec.com  
 License No. F-0672

  
 2/15/2017  
**DOCUMENT NOT CONSIDERED FINAL  
 UNLESS ALL SIGNATURES COMPLETED**

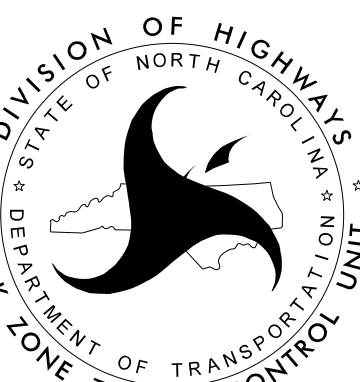  
 DIVISION OF HIGHWAYS  
 STATE OF NORTH CAROLINA  
 DEPARTMENT OF TRANSPORTATION  
 WORK ZONE TRAFFIC CONTROL UNIT

**AREA 3  
 PHASE I**