



PROJ. REFERENCE NO.	SHEET NO.
U-3330	TMP-13D

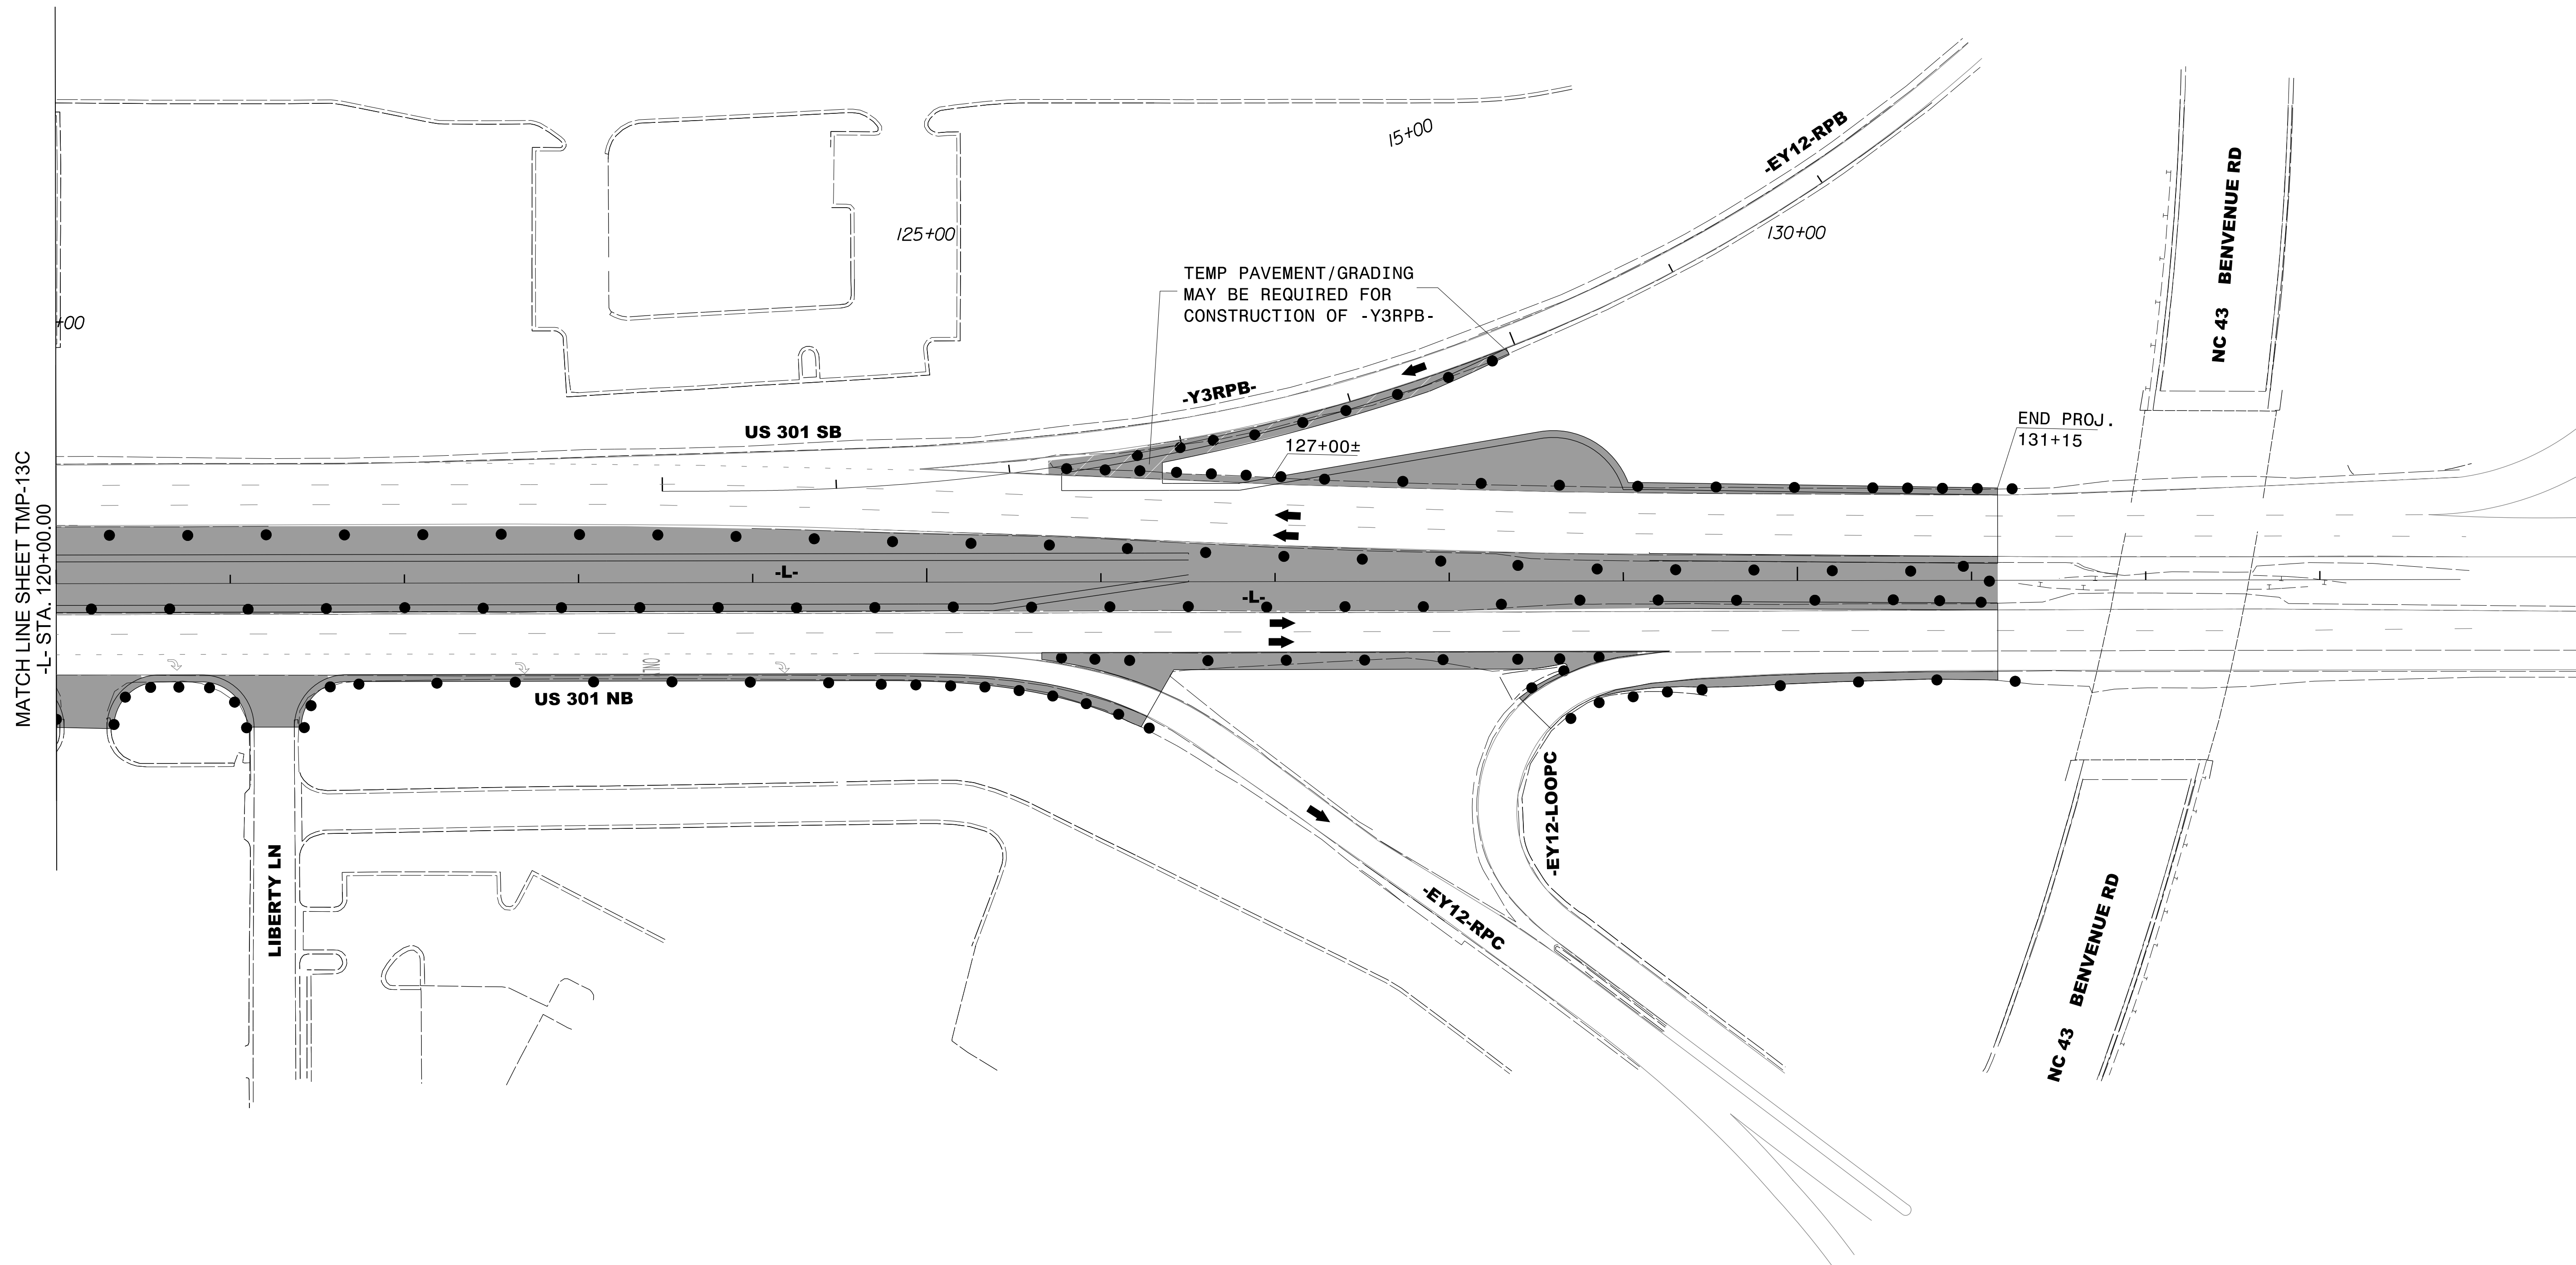

2/8/2017
 Us\Traffic\Transportation Management\Plan\TMP\PLAN SHEETS\U-3330_TMP_13D_AREA_3_PHASE_01.dgn
 cowings


 Stantec Consulting Services Inc.
 801 Jones Franklin Road
 Suite 300
 Raleigh, NC 27606
 Tel. 919.851.6866
 Fax. 919.851.7024
 www.stantec.com
 License No. F-0672


 2/15/2017
**DOCUMENT NOT CONSIDERED FINAL
 UNLESS ALL SIGNATURES COMPLETED**

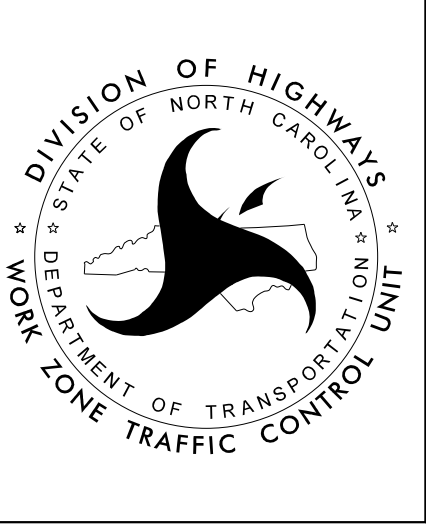

**AREA 3
 PHASE I**