


2/8/2017
 Us\Traffic\Transportation Management\Plan\TMP\PLAN SHEETS\U-3330_TMP_15B_AREA_3_PHASE_03.dgn
 cowings

Stantec Consulting Services Inc.
 801 Jones Franklin Road
 Suite 300
 Raleigh, NC 27606
 Tel. 919.851.6866
 Fax. 919.851.7024
 www.stantec.com
 License No. F-0672

2/15/2017

**DOCUMENT NOT CONSIDERED FINAL
UNLESS ALL SIGNATURES COMPLETED**

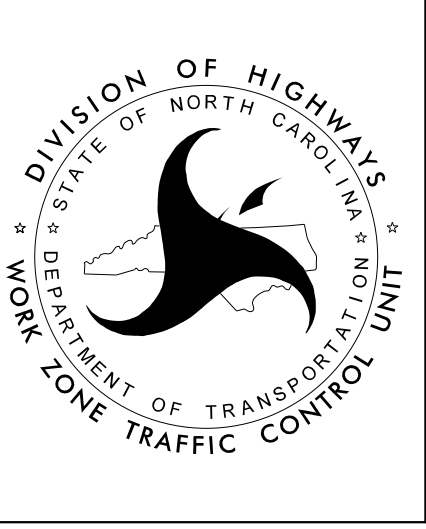

AREA 3
PHASE III