


PROJ. REFERENCE NO.	SHEET NO.
U-3330	TMP-15C


CONSTRUCT MEDIAN TURN LANES IN A MANNER SUCH THAT NO CONSECUTIVE U-TURN AREAS ARE CLOSED TO TRAFFIC, AS DIRECTED BY THE ENGINEER.

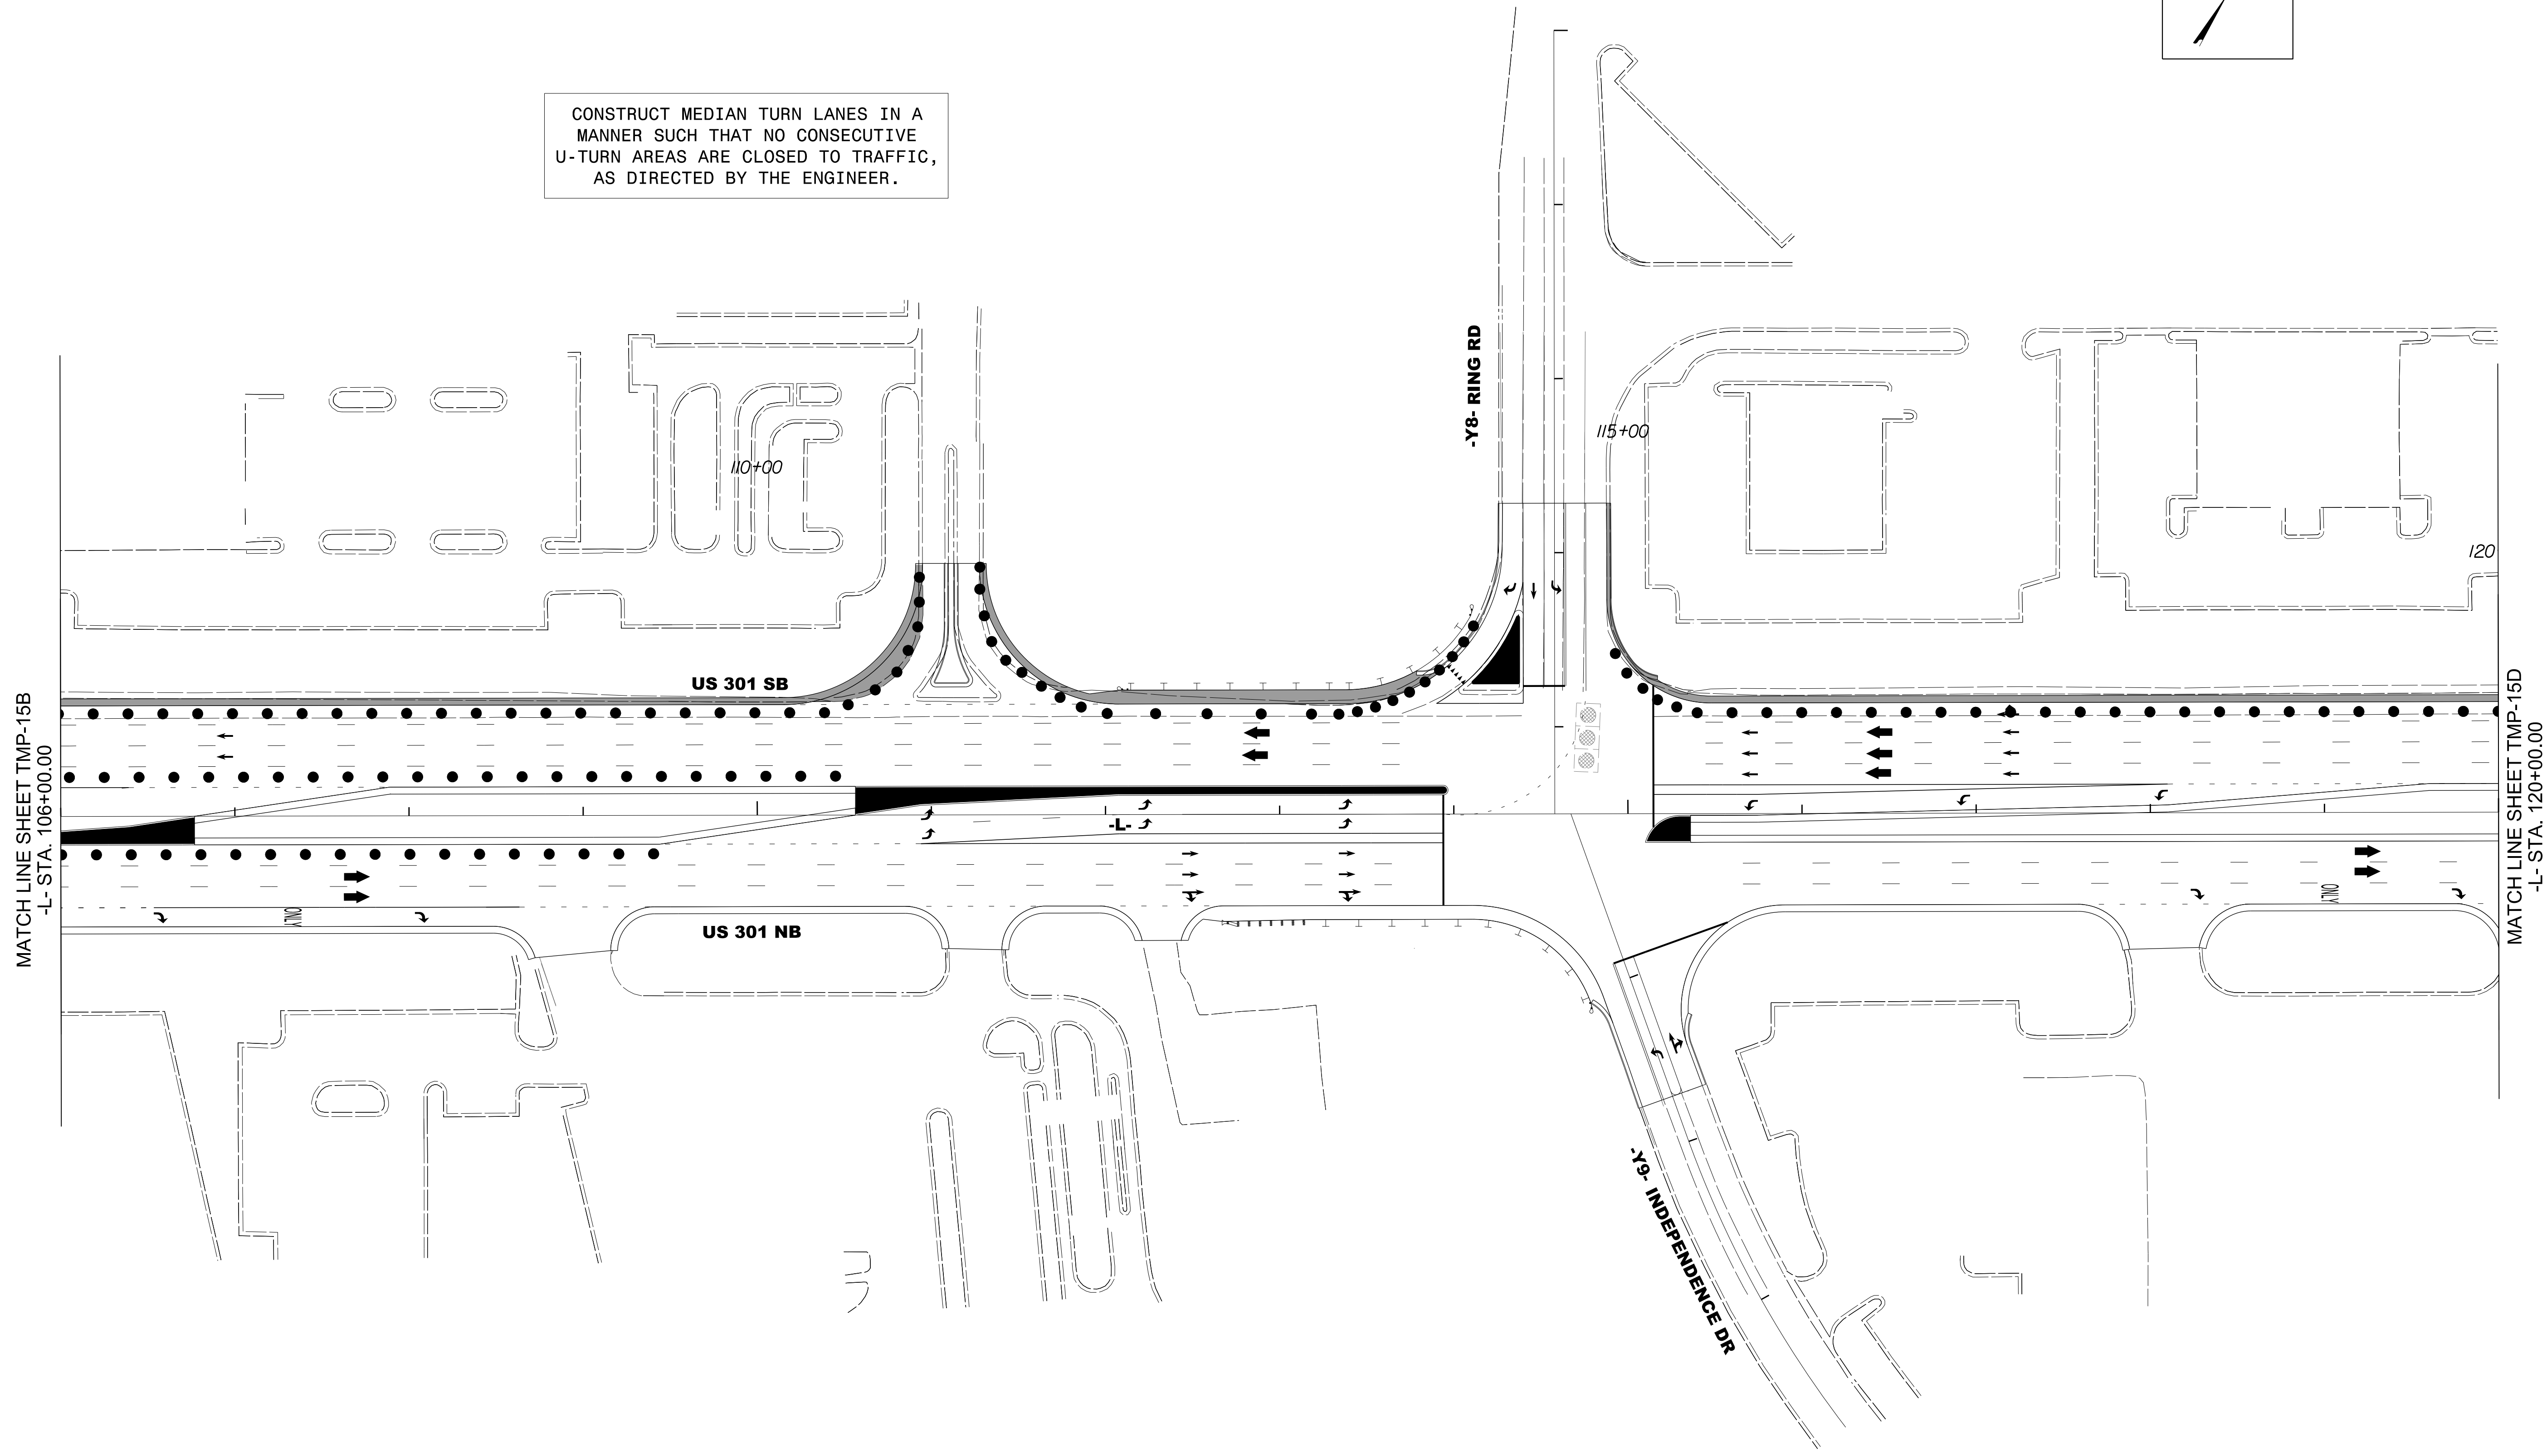

2/8/2017  
 Us\Traffic\Transportation Management\Plan\TMP\PLAN SHEETS\U-3330\_TMP\_15C\_AREA\_3\_PHASE\_03.dgn  
 cowings

**Stantec**  
 Stantec Consulting Services Inc.  
 801 Jones Franklin Road  
 Suite 300  
 Raleigh, NC 27606  
 Tel. 919.851.6866  
 Fax. 919.851.7024  
 www.stantec.com  
 License No. F-0672

2/15/2017  
  
**DOCUMENT NOT CONSIDERED FINAL  
 UNLESS ALL SIGNATURES COMPLETED**

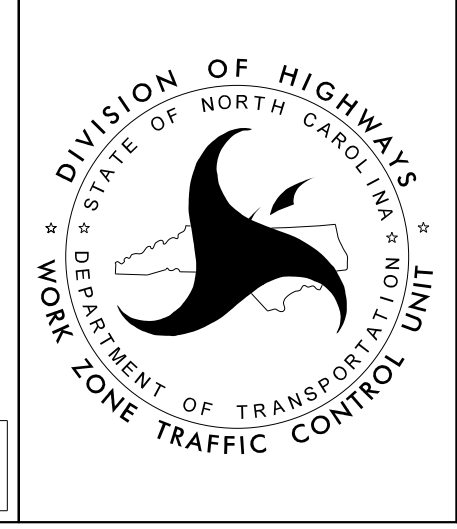

**AREA 3  
 PHASE III**