


TIP NO.	SHEET NO.
U-3330	PMP-3
APPROVED: <i>J.W. Woolard, Jr.</i>	
DATE: 3/7/2017	
SEAL	
DOCUMENT NOT CONSIDERED FINAL UNLESS ALL SIGNATURES COMPLETED	



	CURB RAMP STATIONS	CURB RAMP TYPE
①	-Y1- STA 22+78±	TYPE 3
②	-Y1- STA 22+68±	TYPE 3
③	-Y1- STA 21+80±	TYPE 3
④	-Y1- STA 21+63±	TYPE 3
⑤	-Y1- STA 14+54±	TYPE 3
⑥	-Y1- STA 14+21±	TYPE 3
⑦	-Y1- STA 14+13±	TYPE 3
⑧	-Y1- STA 13+96±	TYPE 3
⑨	-Y1- STA 14+59±	TYPE 3
⑩	-Y1- STA 14+27±	TYPE 3

MATCHLINE -L- STA. 37+00 SEE SHEET 2

MATCHLINE -L- STA. 51+00 SEE SHEET 4

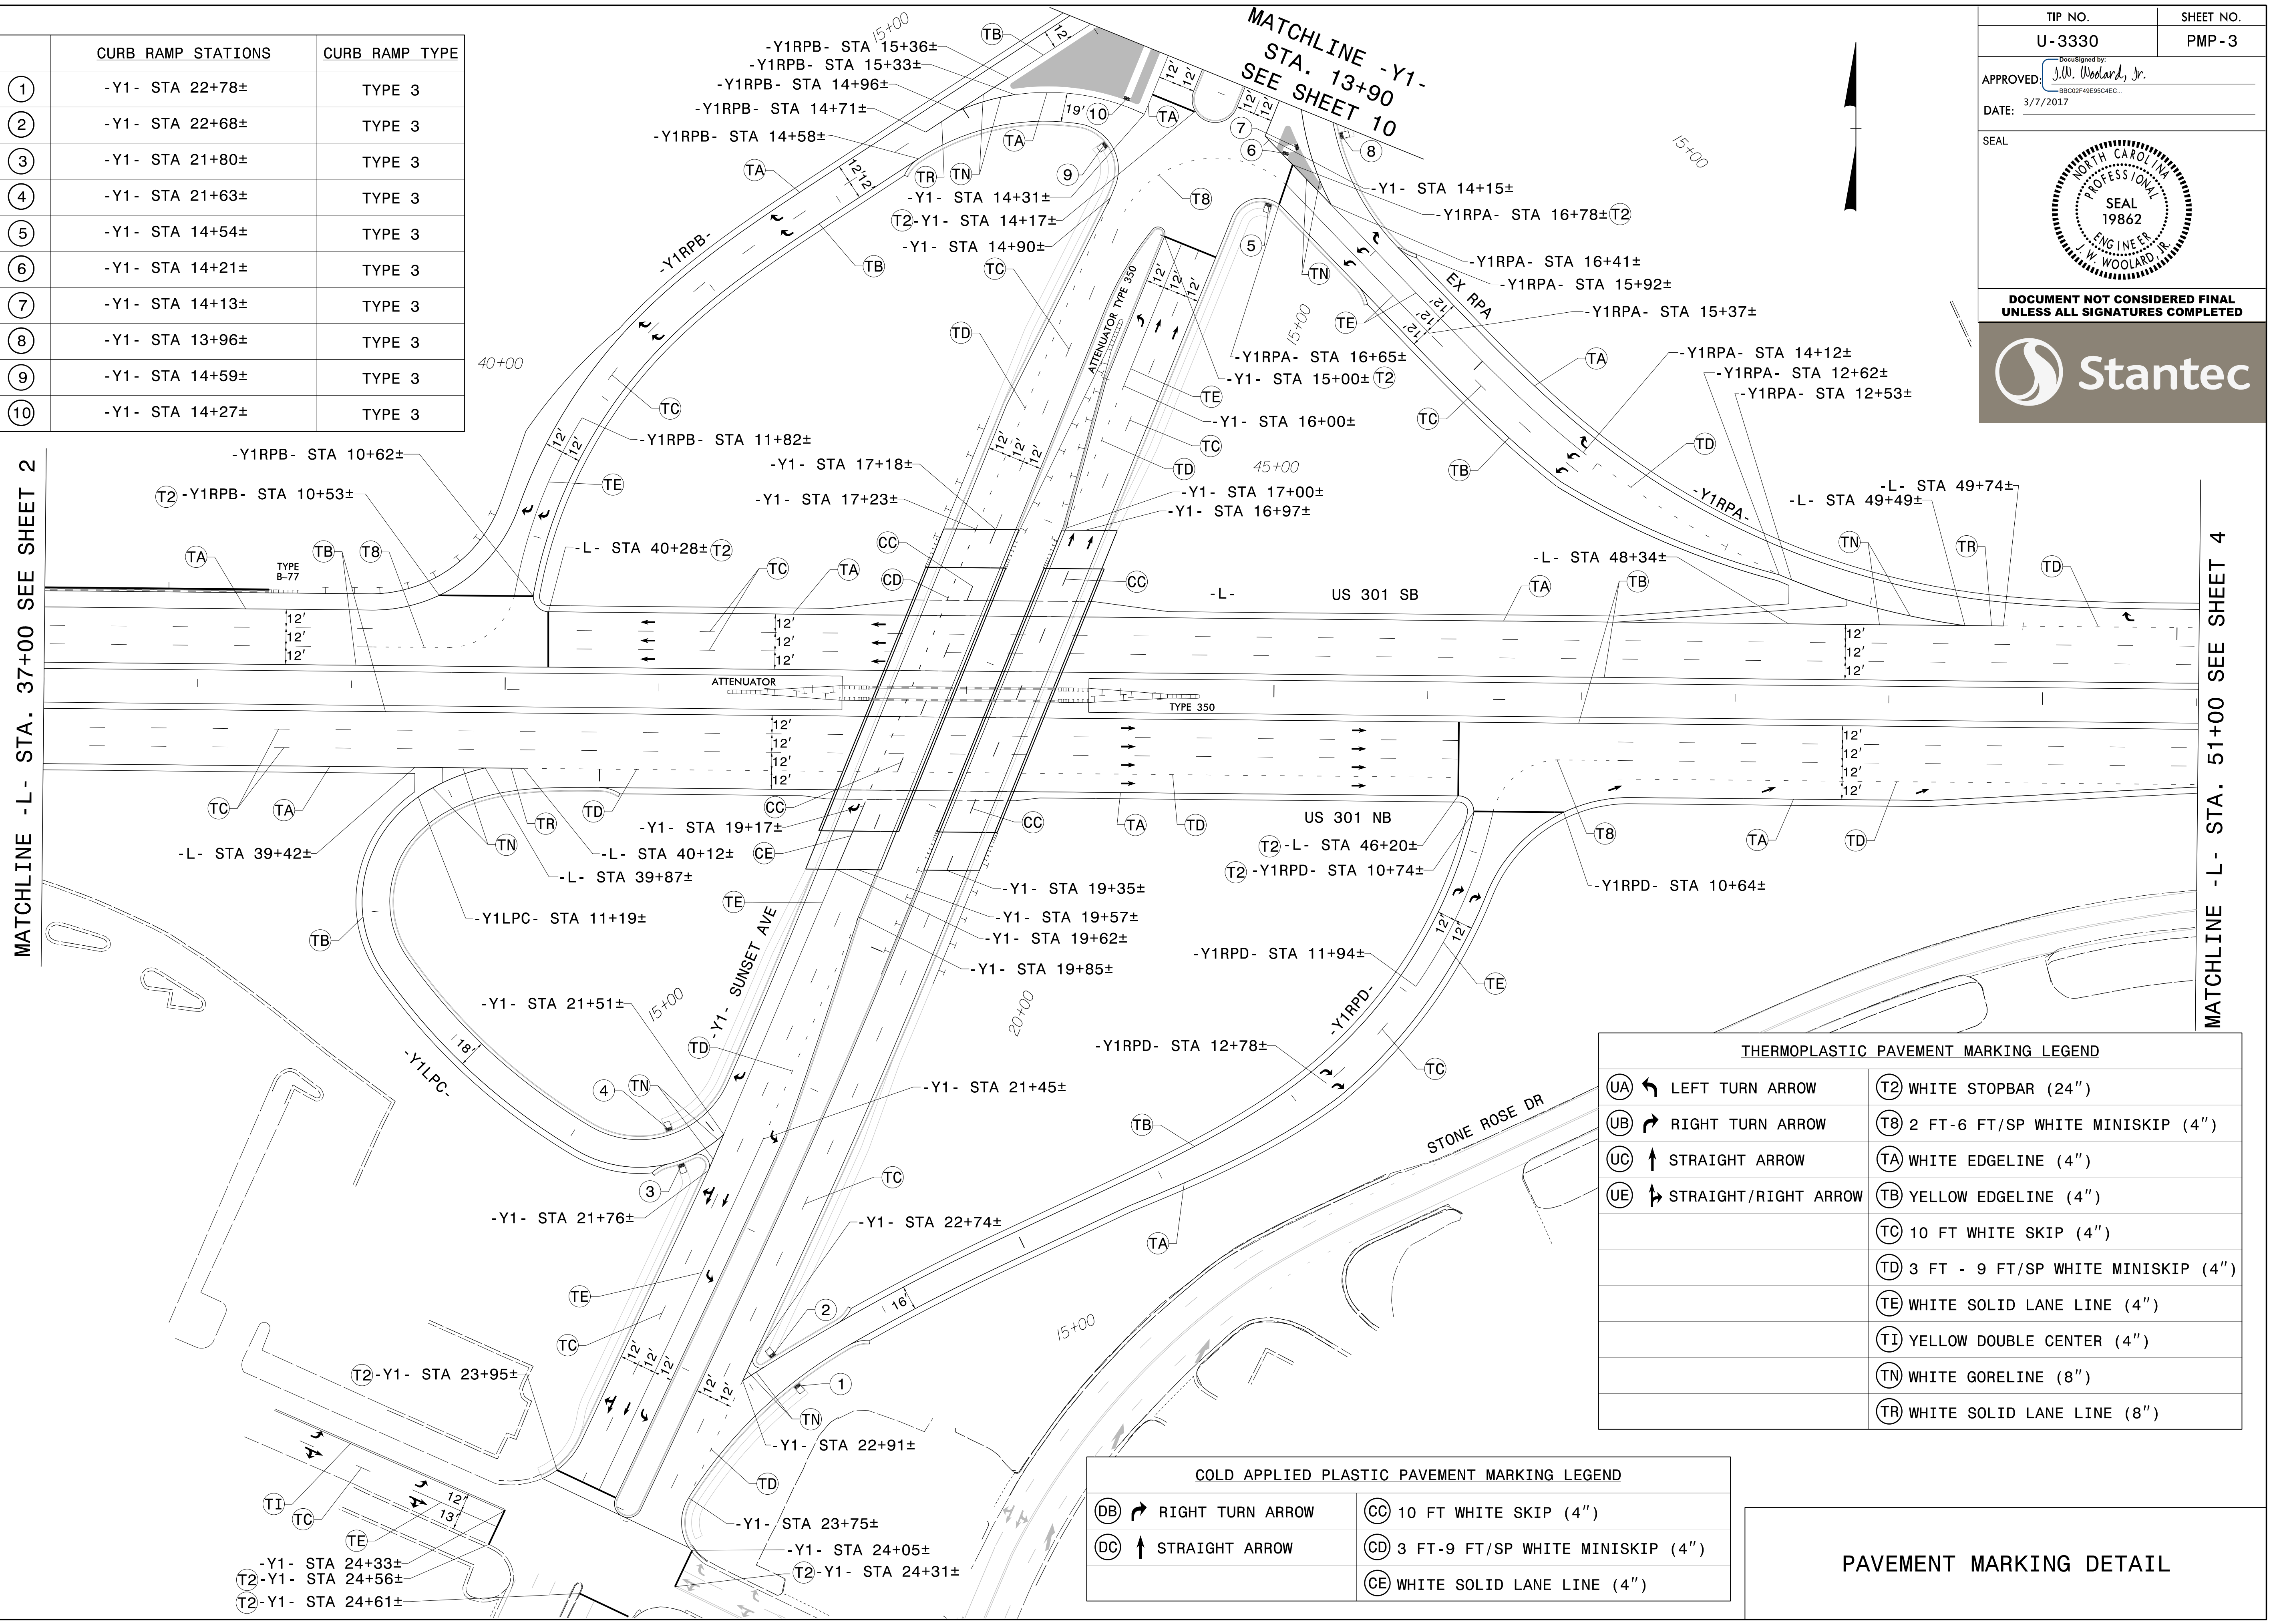

UA	← LEFT TURN ARROW	T2	WHITE STOPBAR (24")
UB	→ RIGHT TURN ARROW	T8	2 FT-6 FT/SP WHITE MINISKIP (4")
UC	↑ STRAIGHT ARROW	TA	WHITE EDGELINE (4")
UE	↗ STRAIGHT/RIGHT ARROW	TB	YELLOW EDGELINE (4")
		TC	10 FT WHITE SKIP (4")
		TD	3 FT - 9 FT/SP WHITE MINISKIP (4")
		TE	WHITE SOLID LANE LINE (4")
		TI	YELLOW DOUBLE CENTER (4")
		TN	WHITE GORELINE (8")
		TR	WHITE SOLID LANE LINE (8")

DB	→ RIGHT TURN ARROW	CC	10 FT WHITE SKIP (4")
DC	↑ STRAIGHT ARROW	CD	3 FT-9 FT/SP WHITE MINISKIP (4")
		CE	WHITE SOLID LANE LINE (4")

PAVEMENT MARKING DETAIL