
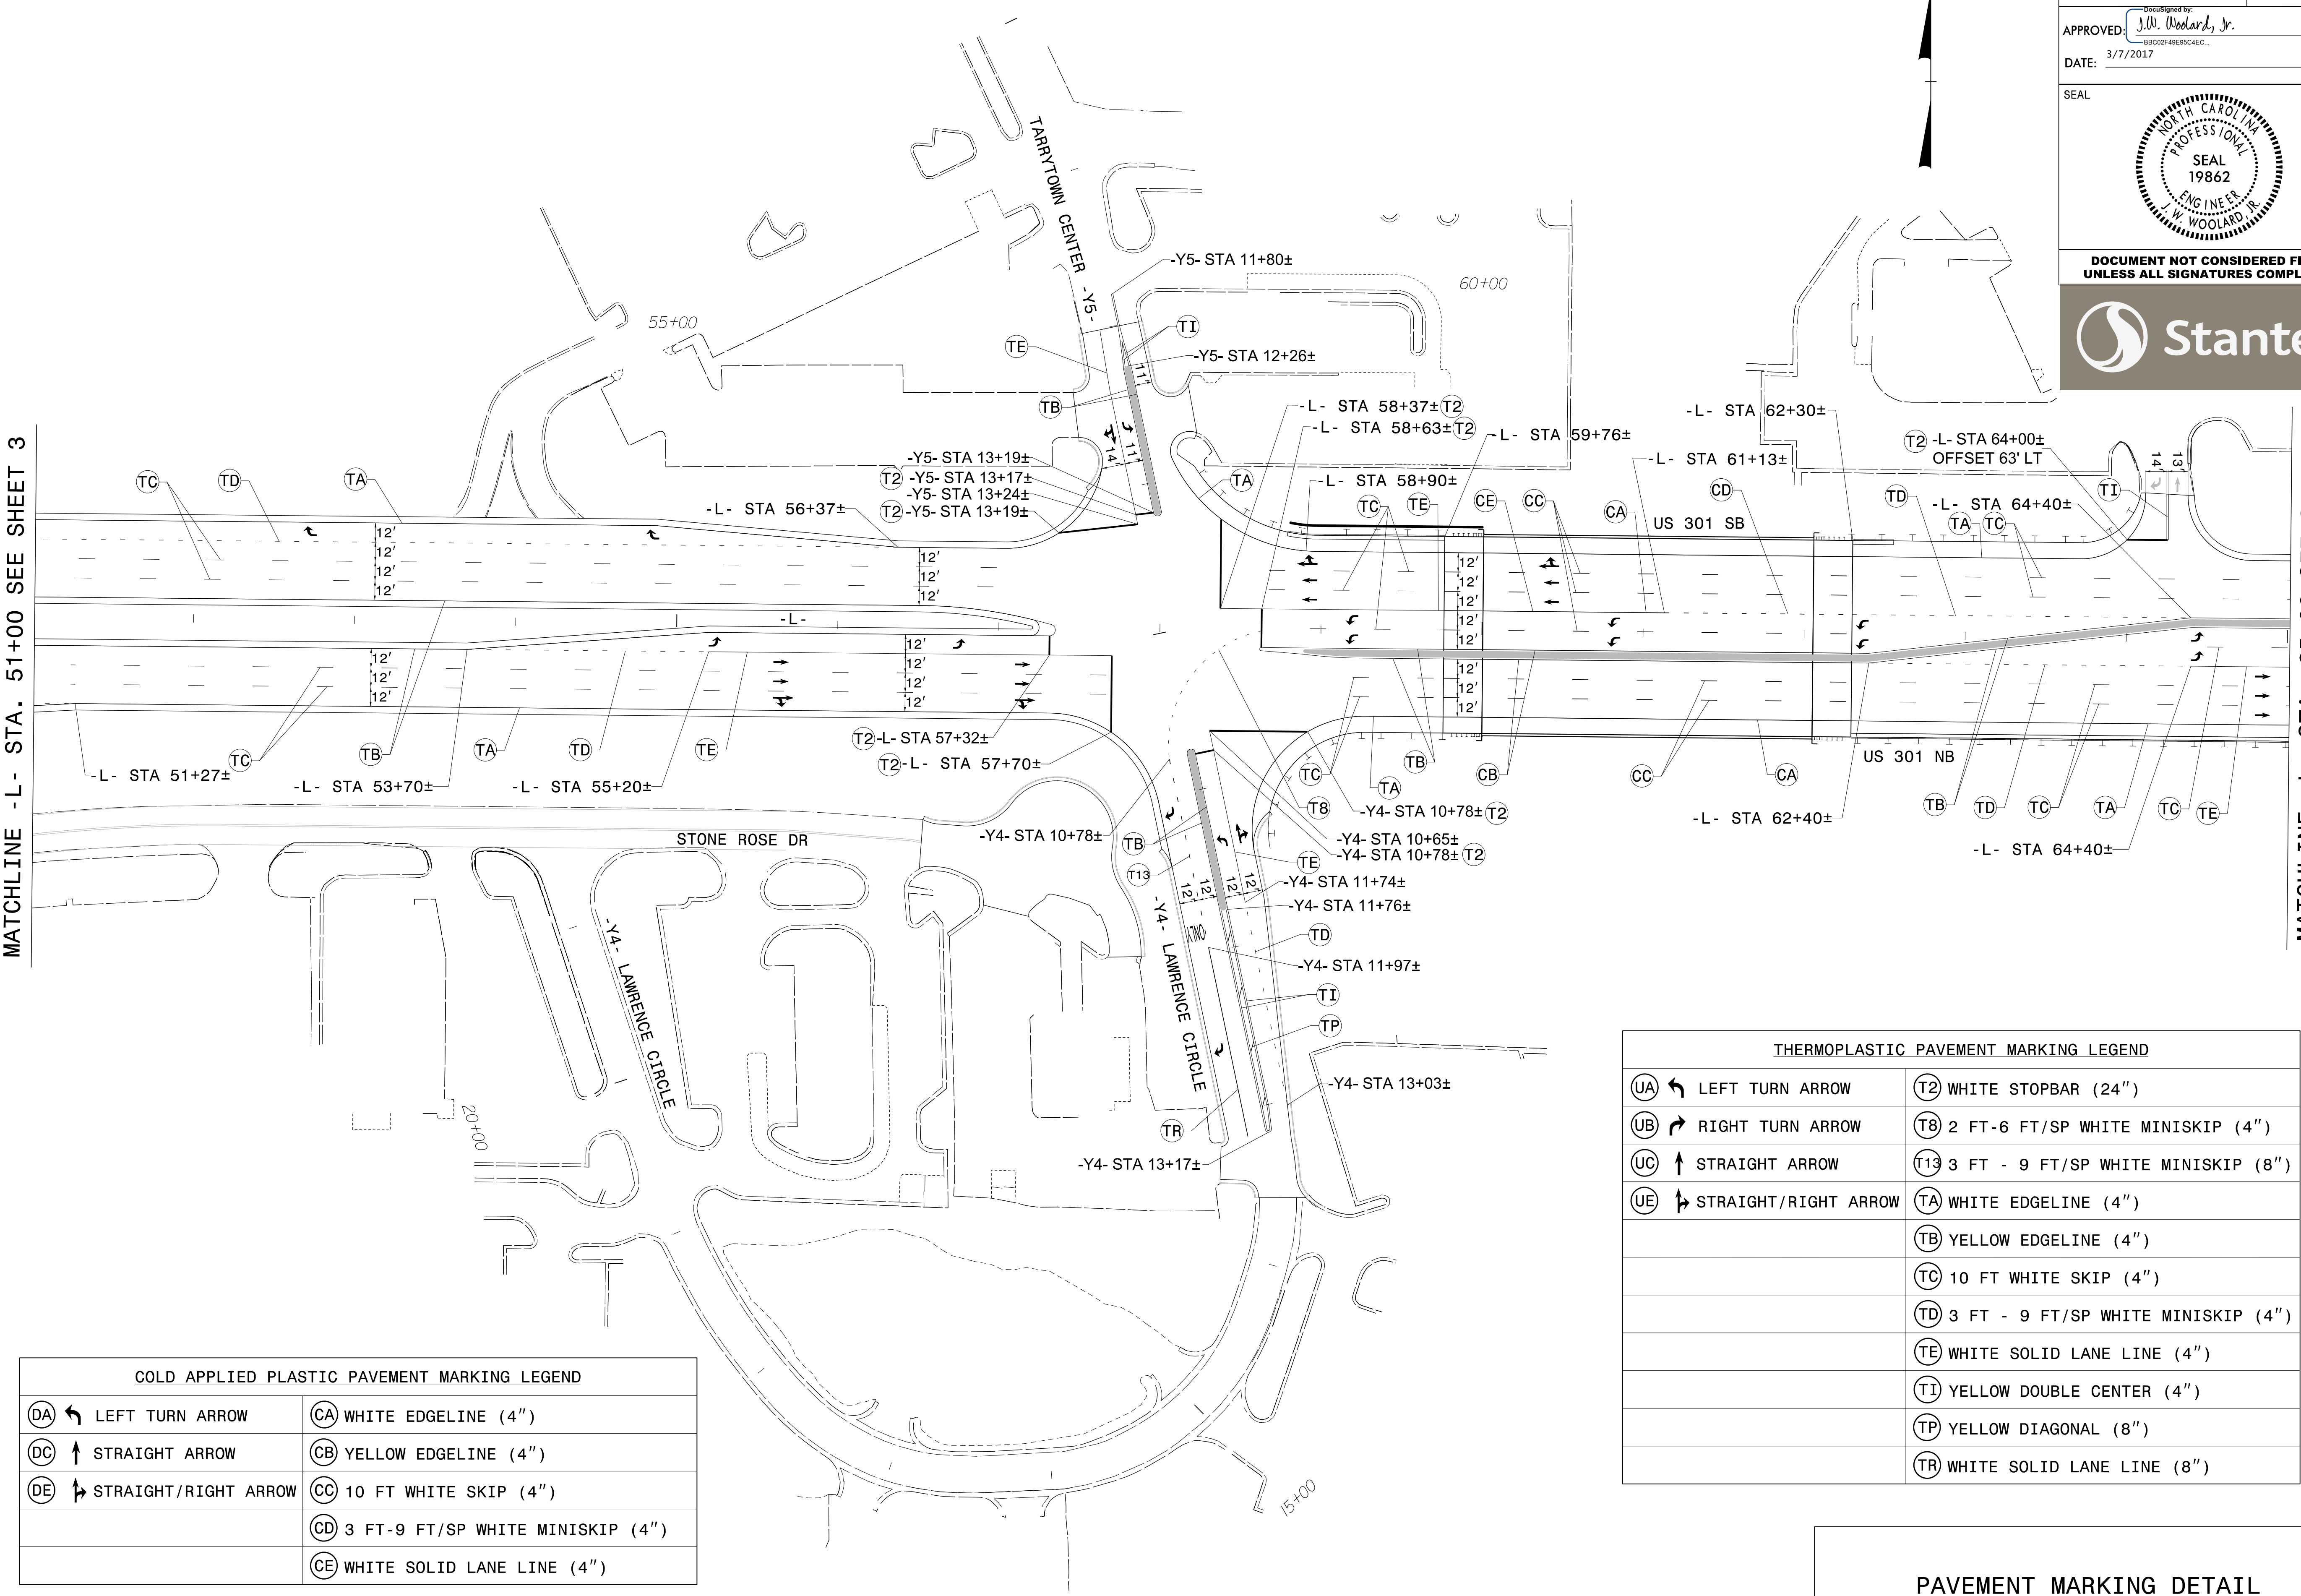


TIP NO. <b>U-3330</b>	SHEET NO. <b>PMP - 4</b>
APPROVED: <i>J.W. Woolard, Jr.</i> <small>BBC024885CAEC</small>	
DATE: 3/7/2017	
SEAL	
	
<b>DOCUMENT NOT CONSIDERED FINAL UNLESS ALL SIGNATURES COMPLETED</b>	



MATCHLINE - L- STA. 51+00 SEE SHEET 3

MATCHLINE - L- STA. 65+00 SEE SHEET 5



(DA) ← LEFT TURN ARROW	(CA) WHITE EDGELINE (4")
(DC) ↑ STRAIGHT ARROW	(CB) YELLOW EDGELINE (4")
(DE) ↗ STRAIGHT/RIGHT ARROW	(CC) 10 FT WHITE SKIP (4")
	(CD) 3 FT-9 FT/SP WHITE MINISKIP (4")
	(CE) WHITE SOLID LANE LINE (4")

(UA) ↙ LEFT TURN ARROW	(T2) WHITE STOPBAR (24")
(UB) ↘ RIGHT TURN ARROW	(T8) 2 FT-6 FT/SP WHITE MINISKIP (4")
(UC) ↑ STRAIGHT ARROW	(T13) 3 FT - 9 FT/SP WHITE MINISKIP (8")
(UE) ↗ STRAIGHT/RIGHT ARROW	(TA) WHITE EDGELINE (4")
	(TB) YELLOW EDGELINE (4")
	(TC) 10 FT WHITE SKIP (4")
	(TD) 3 FT - 9 FT/SP WHITE MINISKIP (4")
	(TE) WHITE SOLID LANE LINE (4")
	(TI) YELLOW DOUBLE CENTER (4")
	(TP) YELLOW DIAGONAL (8")
	(TR) WHITE SOLID LANE LINE (8")

PAVEMENT MARKING DETAIL

3/7/2017  
Us:\Traffic\Signing\CADD\PM\Plan\_Sheets\U-3330\_pmp\_04.dgn  
angood