

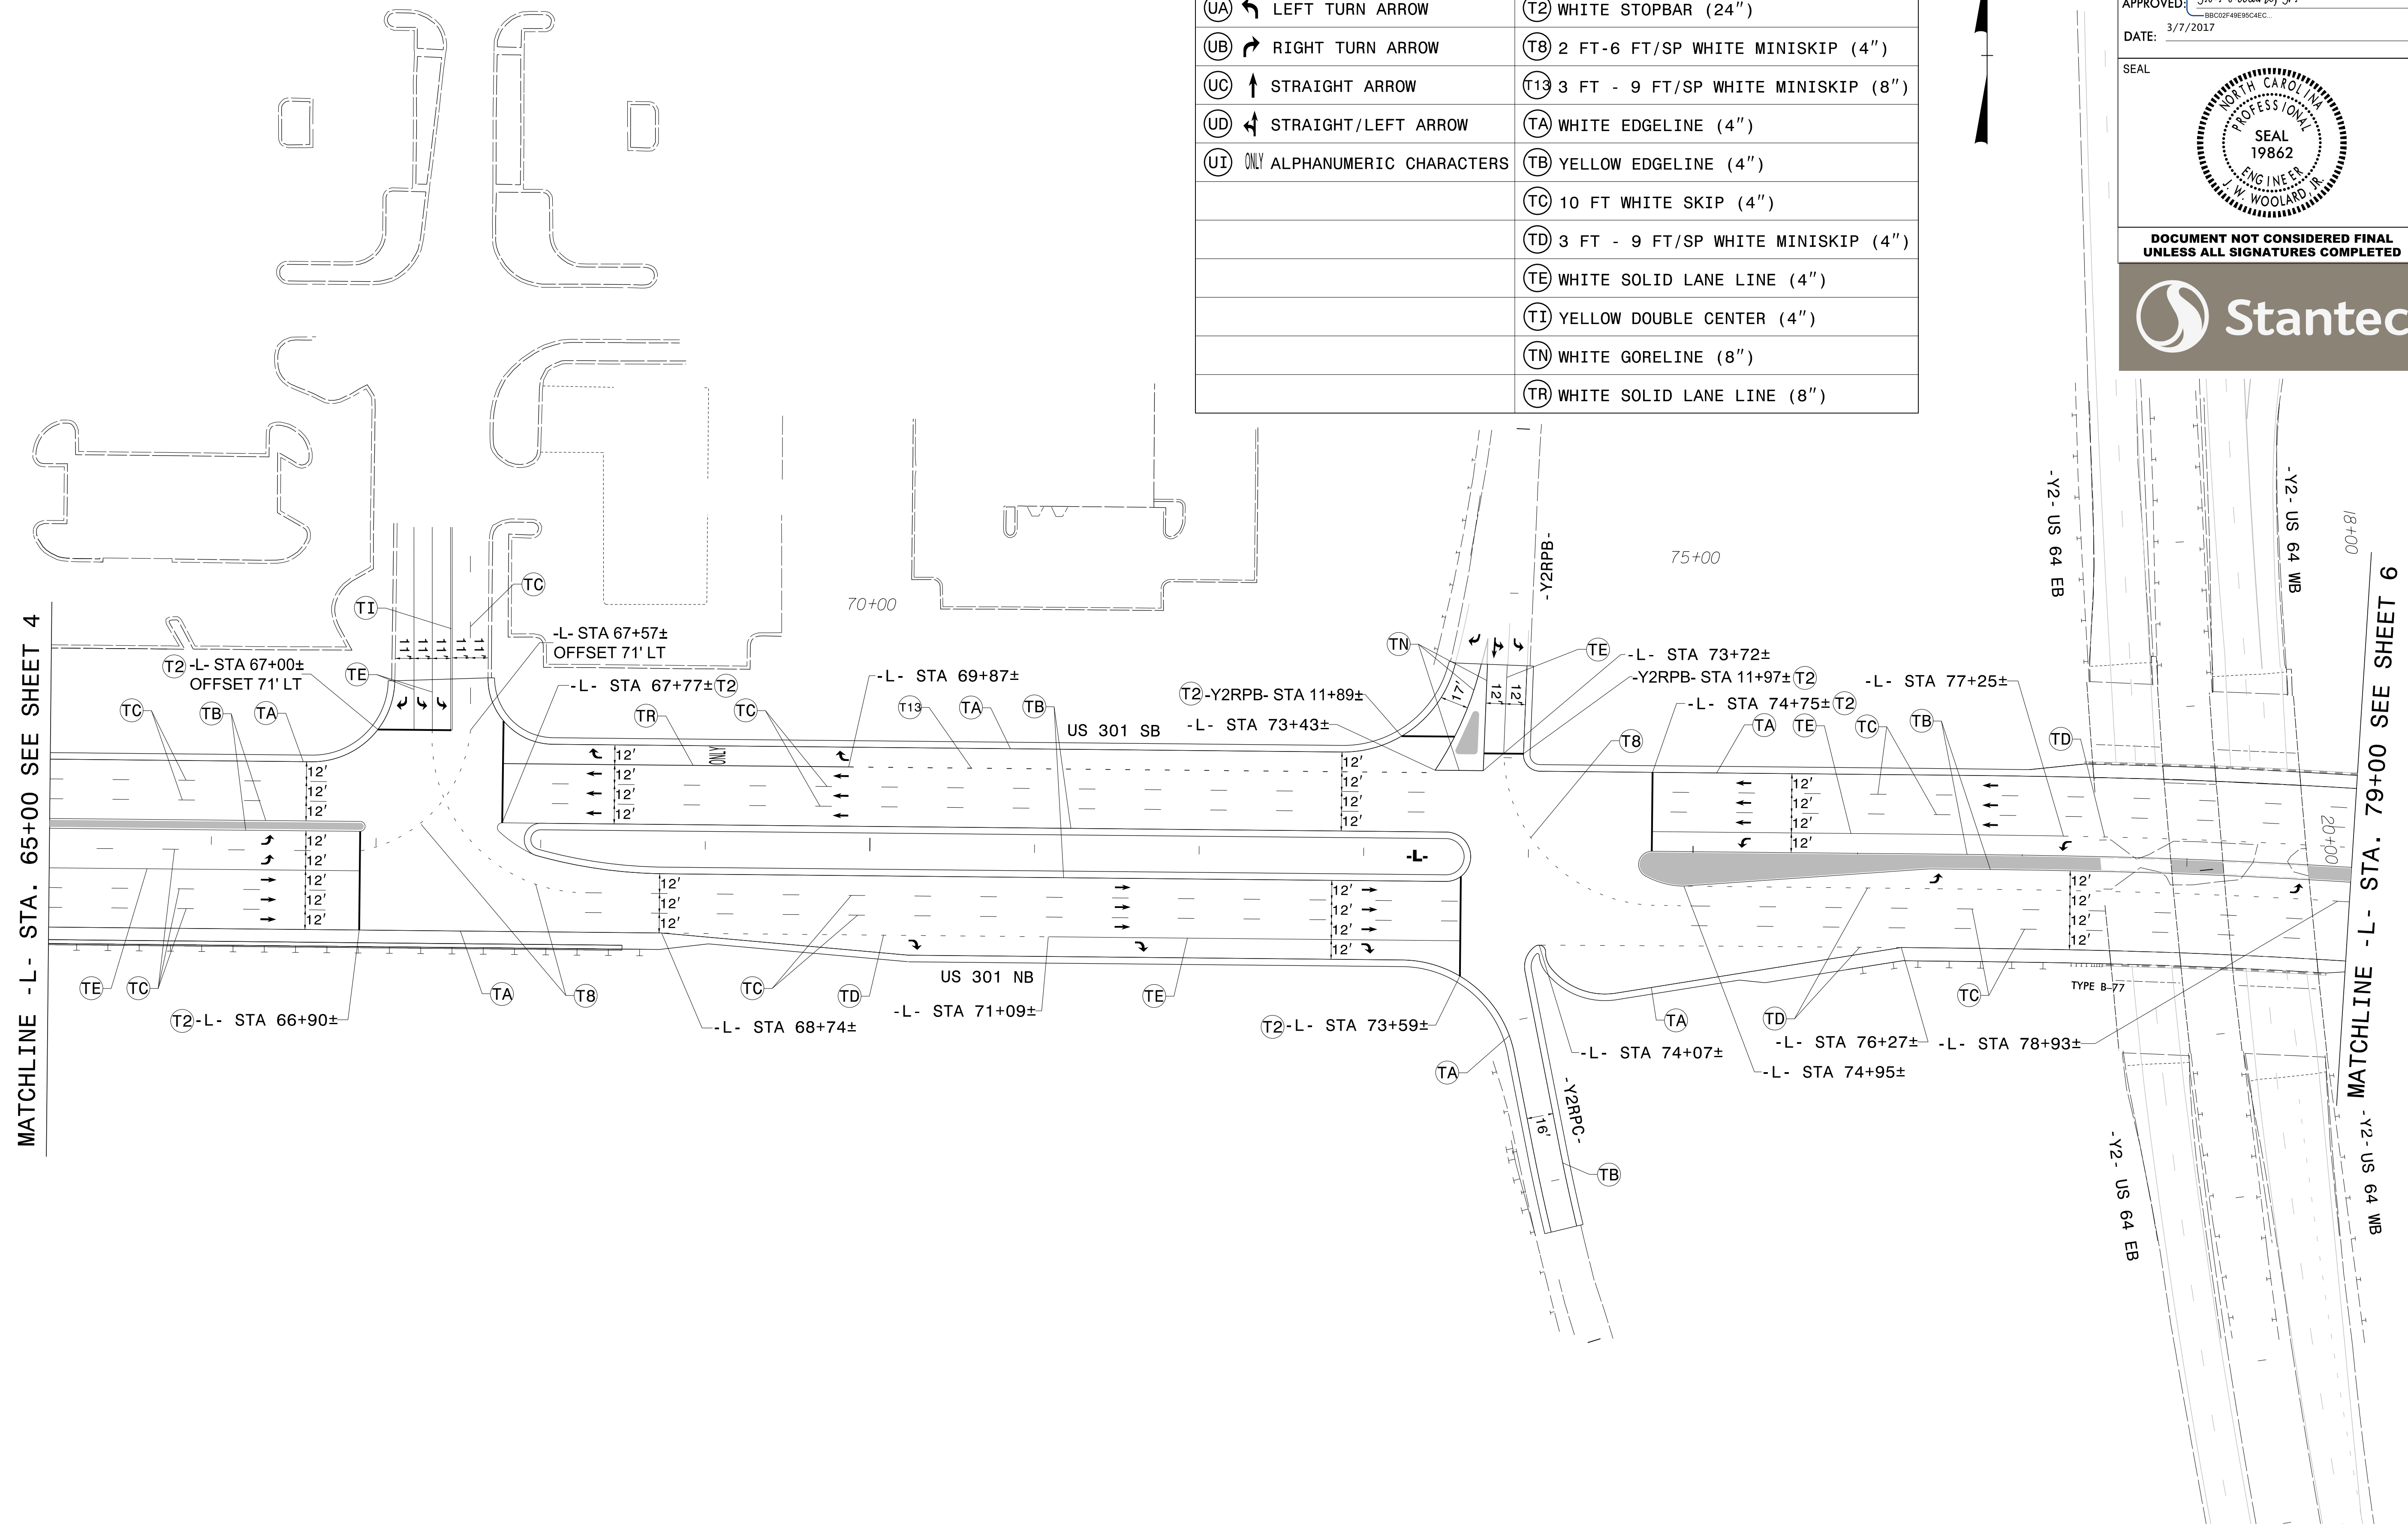


TIP NO. U-3330	SHEET NO. PMP-5
Approved by: <i>J.W. Woolard, Jr.</i> DATE: 3/7/2017	
SEAL 	
DOCUMENT NOT CONSIDERED FINAL UNLESS ALL SIGNATURES COMPLETED	
	

THERMOPLASTIC PAVEMENT MARKING LEGEND	
ⓐ LEFT TURN ARROW	ⓉⓂ WHITE STOPBAR (24")
ⓑ RIGHT TURN ARROW	ⓉⓈ 2 FT-6 FT/SP WHITE MINISKIP (4")
ⓒ STRAIGHT ARROW	ⓉⓉ 3 FT - 9 FT/SP WHITE MINISKIP (8")
ⓓ STRAIGHT/LEFT ARROW	Ⓣⓐ WHITE EDGELINE (4")
ⓔ ONLY ALPHANUMERIC CHARACTERS	Ⓣⓑ YELLOW EDGELINE (4")
	Ⓣⓒ 10 FT WHITE SKIP (4")
	Ⓣⓓ 3 FT - 9 FT/SP WHITE MINISKIP (4")
	Ⓣⓔ WHITE SOLID LANE LINE (4")
	ⓉⓉ YELLOW DOUBLE CENTER (4")
	ⓉⓃ WHITE GORELINE (8")
	ⓉⓇ WHITE SOLID LANE LINE (8")



MATCHLINE -L- STA. 65+00 SEE SHEET 4

MATCHLINE -L- STA. 79+00 SEE SHEET 6

3/7/2017
 UsTraffic\Signing\CADD\MP\Plan Sheets\U-3330_pmp_05.dgn
 angood

PAVEMENT MARKING DETAIL