

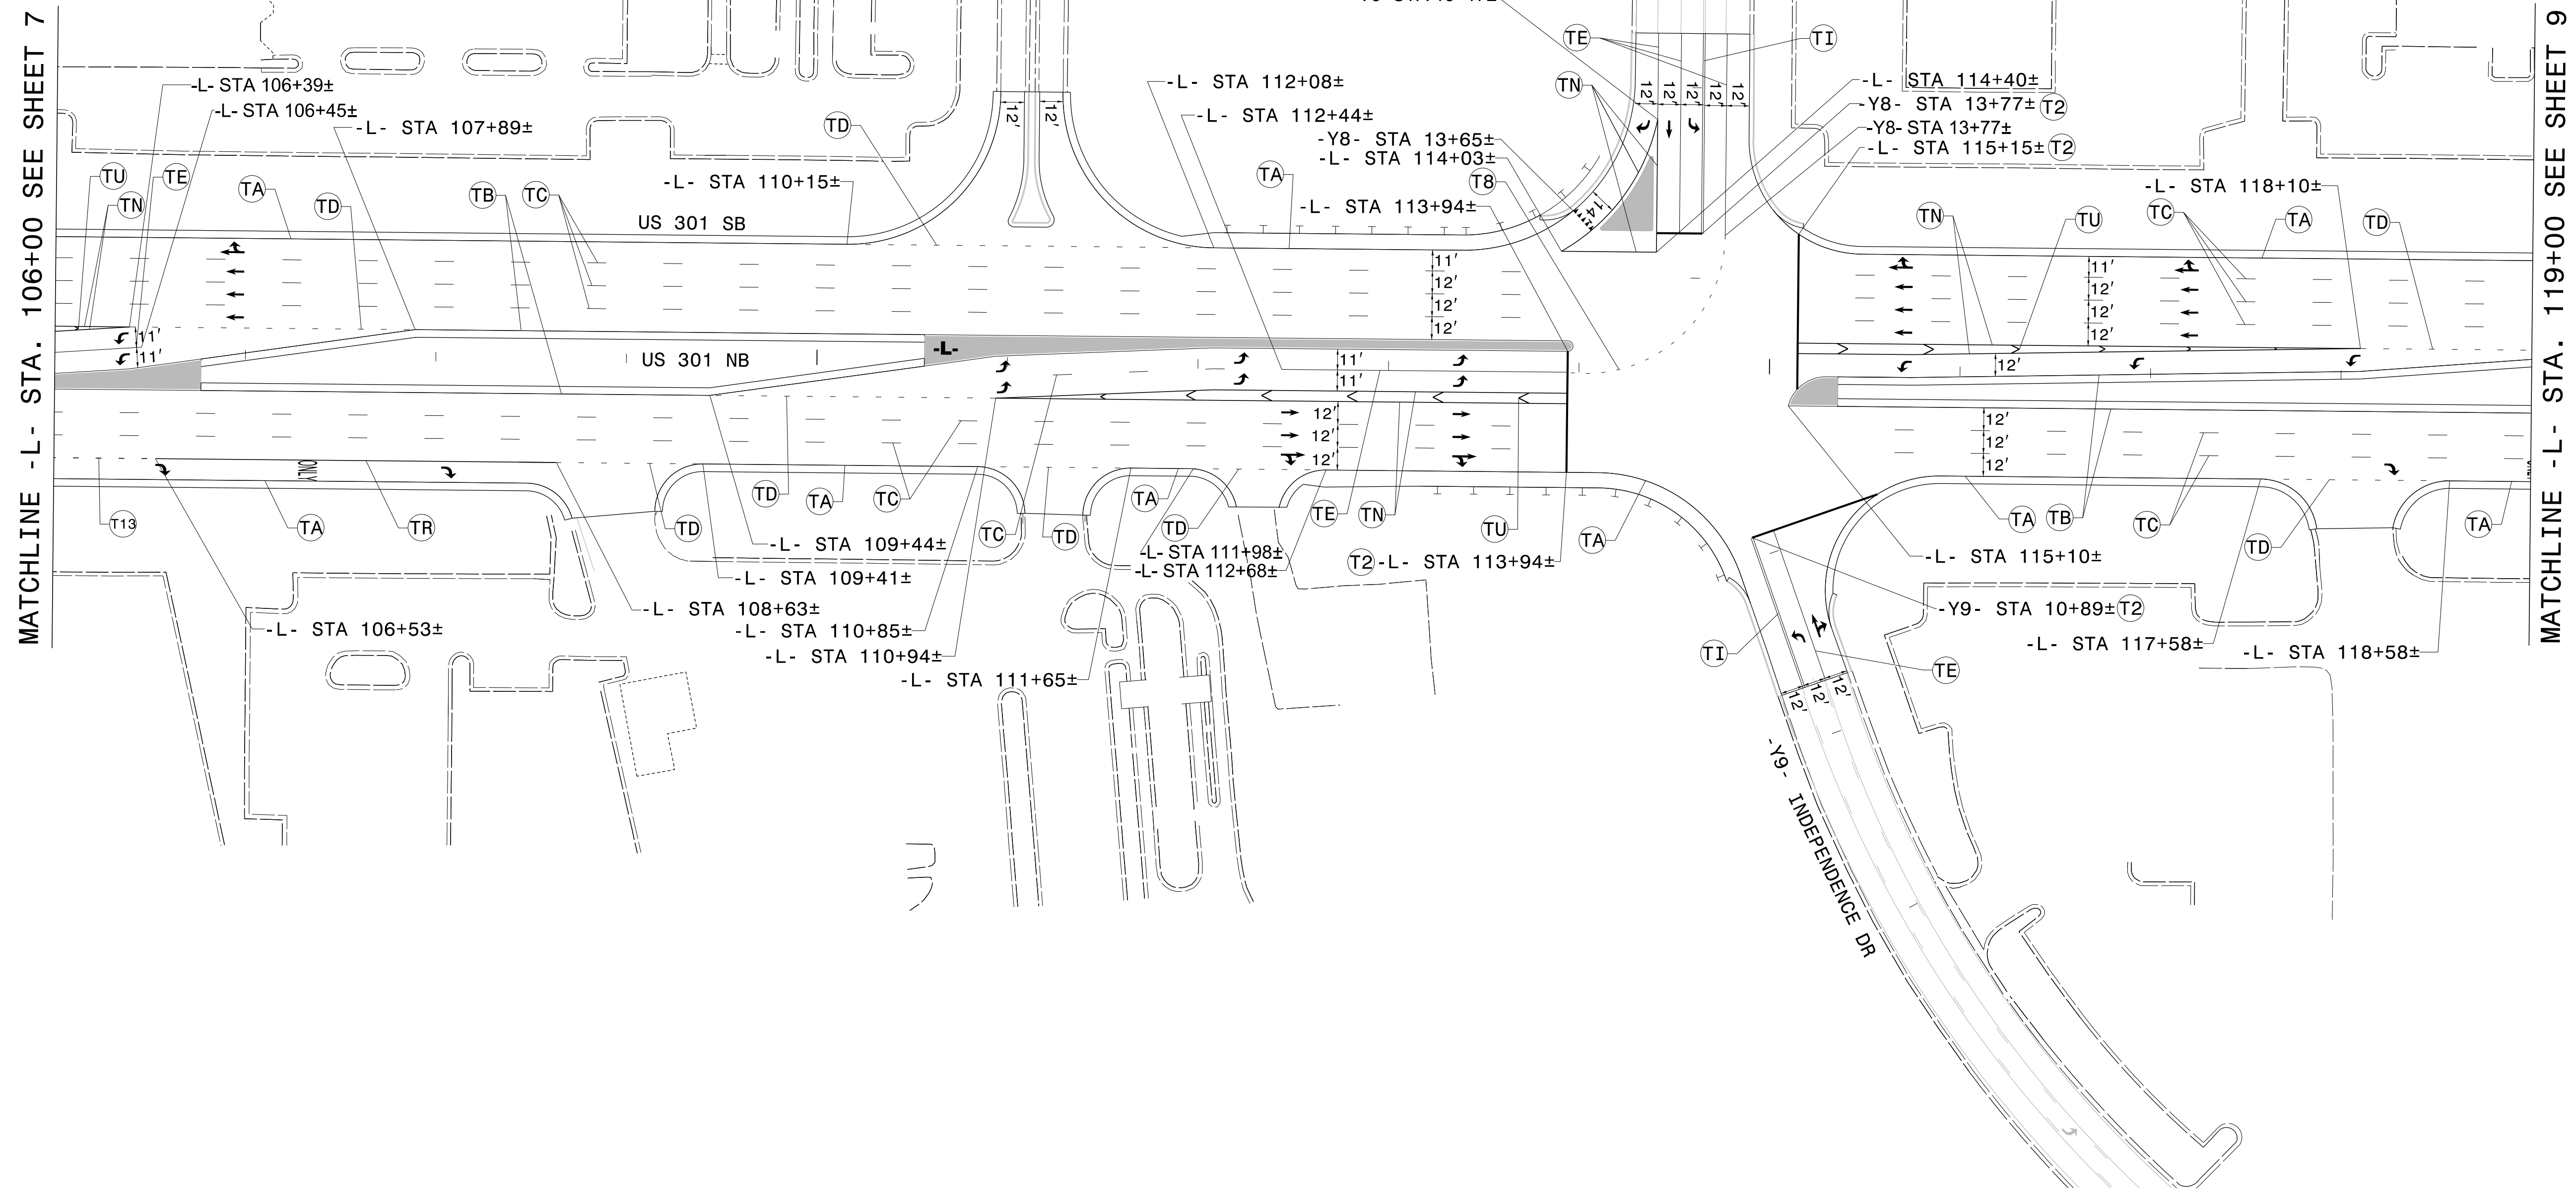


THERMOPLASTIC PAVEMENT MARKING LEGEND	
(UA) LEFT TURN ARROW	(T2) WHITE STOPBAR (24")
(UB) RIGHT TURN ARROW	(T8) 2 FT-6 FT/SP WHITE MINISKIP (4")
(UC) STRAIGHT ARROW	(T13) 3 FT - 9 FT/SP WHITE MINISKIP (8")
(UE) STRAIGHT/RIGHT ARROW	(TA) WHITE EDGELINE (4")
(UI) ONLY ALPHANUMERIC CHARACTERS	(TB) YELLOW EDGELINE (4")
(UM) YIELD LINE TRIANGLE	(TC) 10 FT WHITE SKIP (4")
	(TD) 3 FT - 9 FT/SP WHITE MINISKIP (4")
	(TE) WHITE SOLID LANE LINE (4")
	(TN) WHITE GORELINE (8")
	(TR) WHITE SOLID LANE LINE (8")
	(TU) WHITE DIAGONAL (12")

TIP NO. U-3330	SHEET NO. PMP-8
APPROVED: <i>J.W. Woolard, Jr.</i> BBOC0248E85CAEC	
DATE: 3/7/2017	
SEAL 	
DOCUMENT NOT CONSIDERED FINAL UNLESS ALL SIGNATURES COMPLETED	
	



PAVEMENT MARKING DETAIL

3/7/2017
 UsTraffic\Signing\CADD\PMP\Plan Sheets\U-3330_pmp_08.dgn
 angood