






TIP NO. U-3330	SHEET NO. PMP-9
APPROVED: <i>J.W. Woolard, Jr.</i> <small>BB02074883CAEC</small>	
DATE: 3/7/2017	
SEAL 	
DOCUMENT NOT CONSIDERED FINAL UNLESS ALL SIGNATURES COMPLETED	

THERMOPLASTIC PAVEMENT MARKING LEGEND	
(UB)  RIGHT TURN ARROW	(T2) WHITE STOPBAR (24")
(UC)  STRAIGHT ARROW	(T8) 2 FT-6 FT/SP WHITE MINISKIP (4")
(UI) ONLY ALPHANUMERIC CHARACTERS	(T9) 2 FT-6 FT/SP YELLOW MINISKIP (4")
(UT)  U-TURN ARROW	(T13) 3 FT - 9 FT/SP WHITE MINISKIP (8")
	(TA) WHITE EDGELINE (4")
	(TB) YELLOW EDGELINE (4")
	(TC) 10 FT WHITE SKIP (4")
	(TD) 3 FT - 9 FT/SP WHITE MINISKIP (4")
	(TE) WHITE SOLID LANE LINE (4")
	(TN) WHITE GORELINE (8")
	(TR) WHITE SOLID LANE LINE (8")
	(TU) WHITE DIAGONAL (12")

MATCHLINE -L- STA. 119+00 SEE SHEET 8

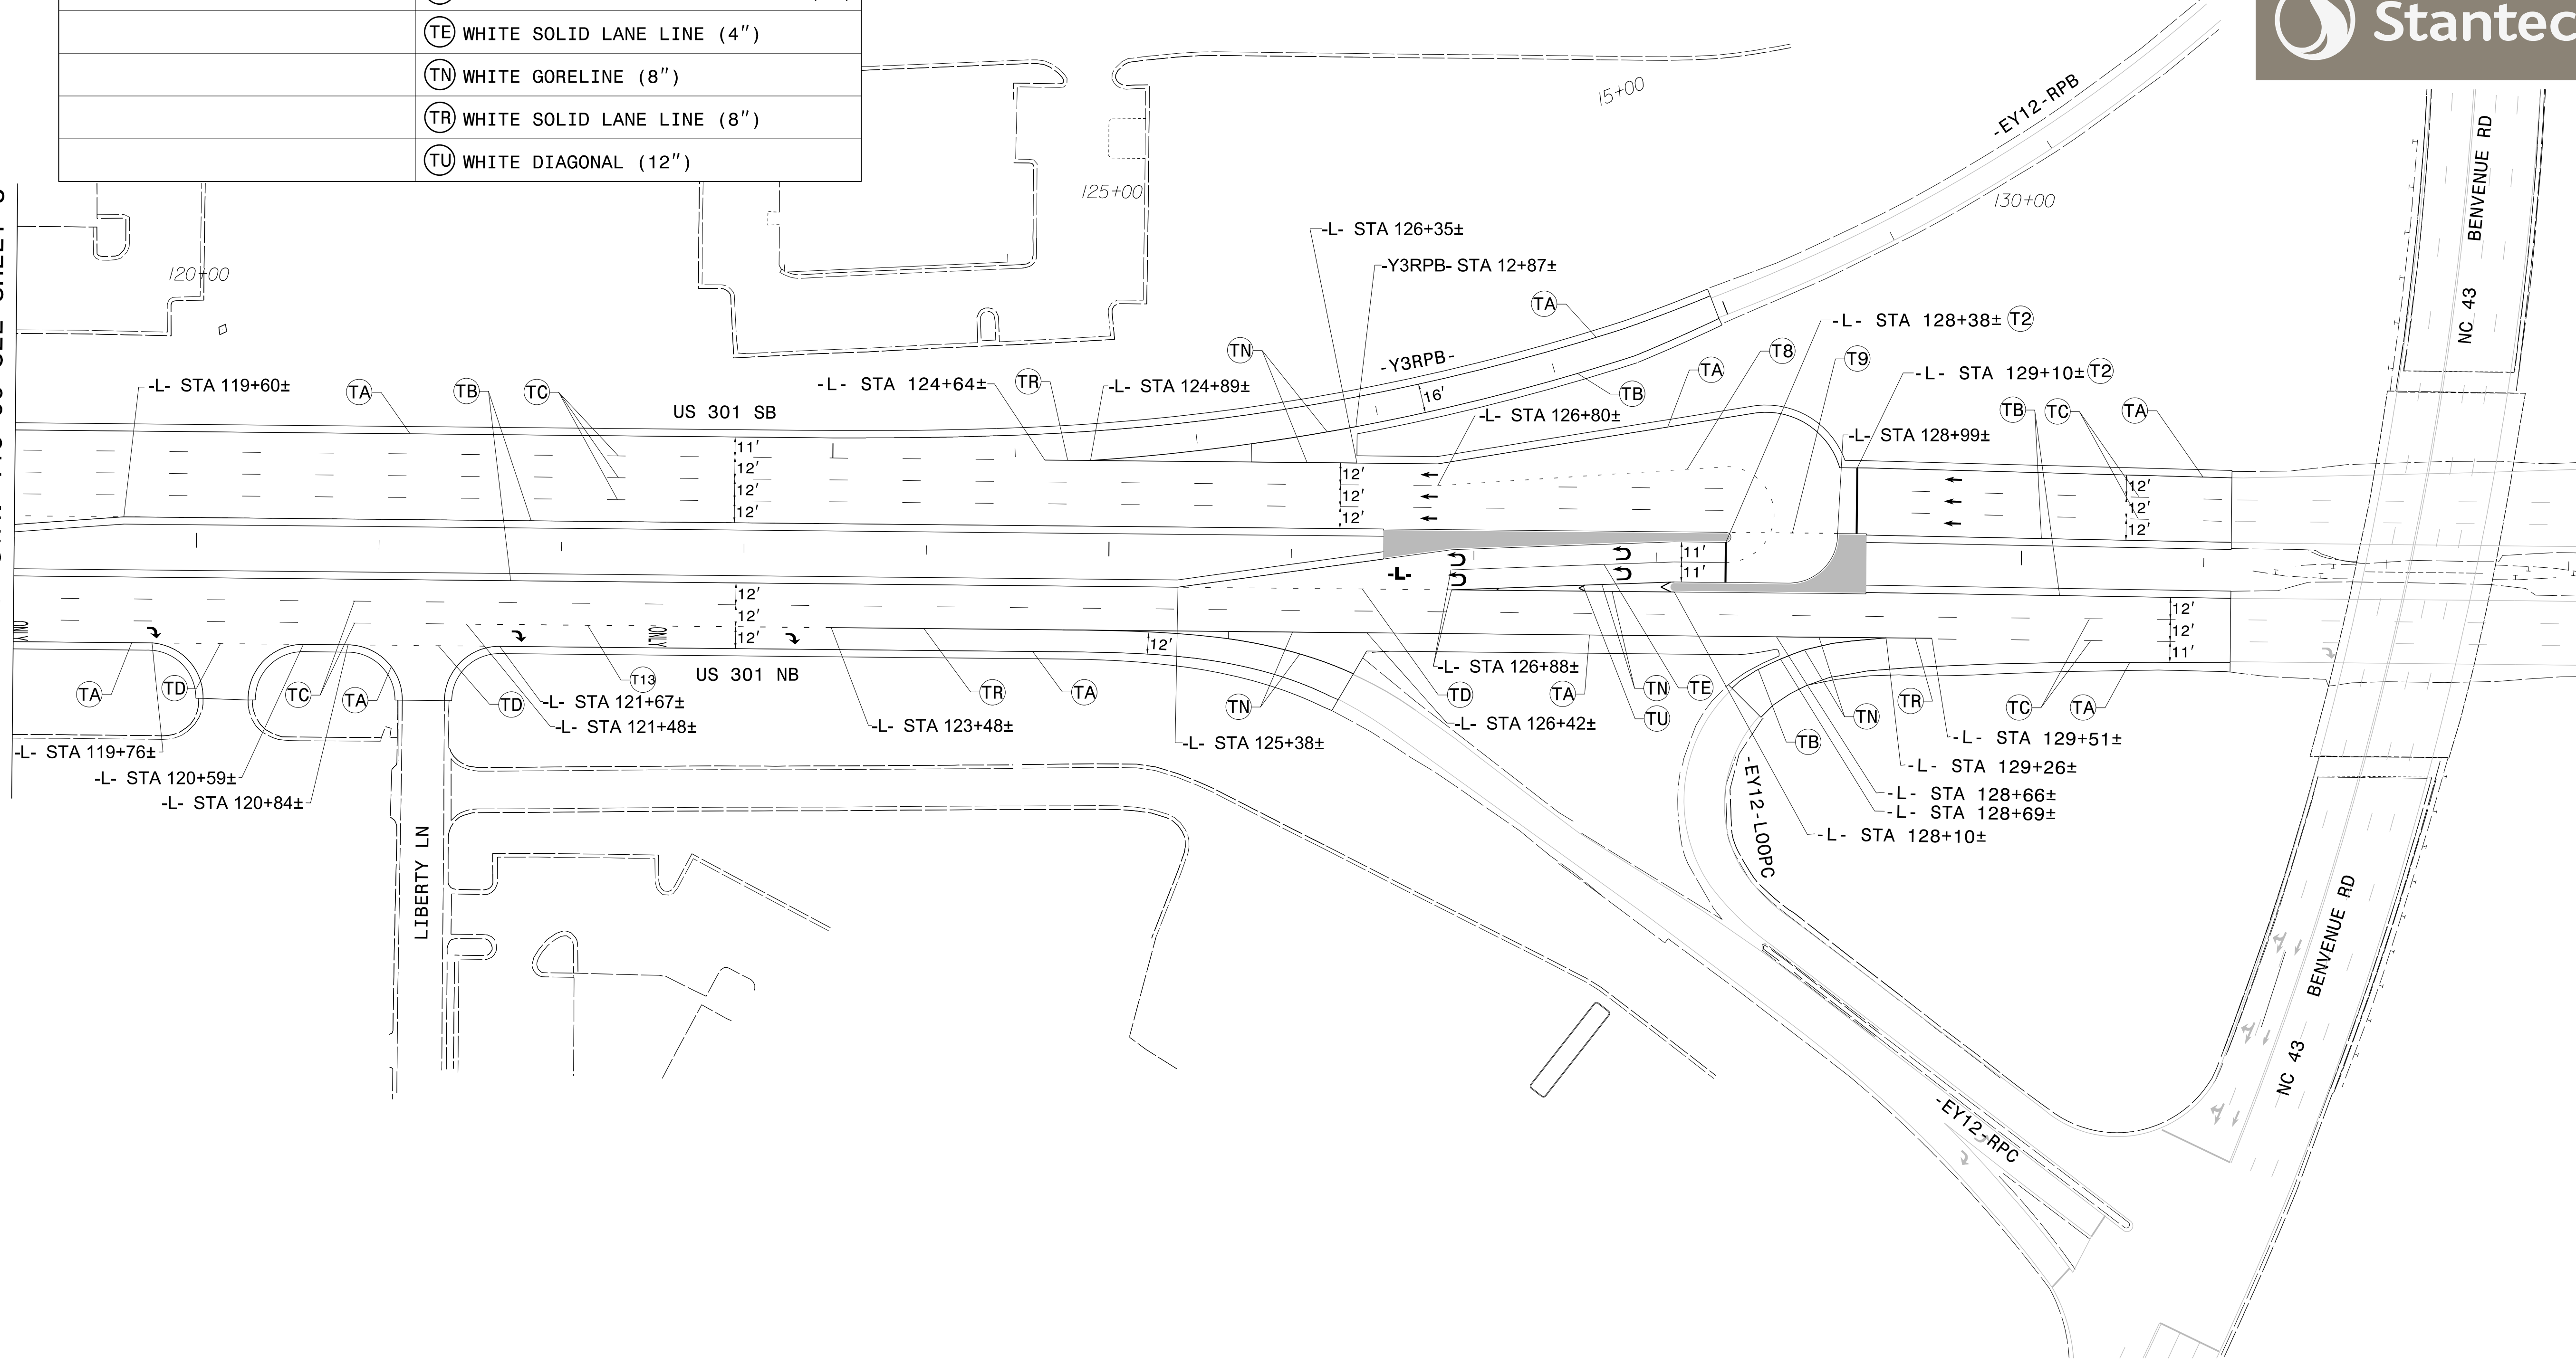

3/7/2017
Us:\Traffic\Signing\CADD\PM\Plan Sheets\U-3330_pmp_09.dgn
angood

PAVEMENT MARKING DETAIL