
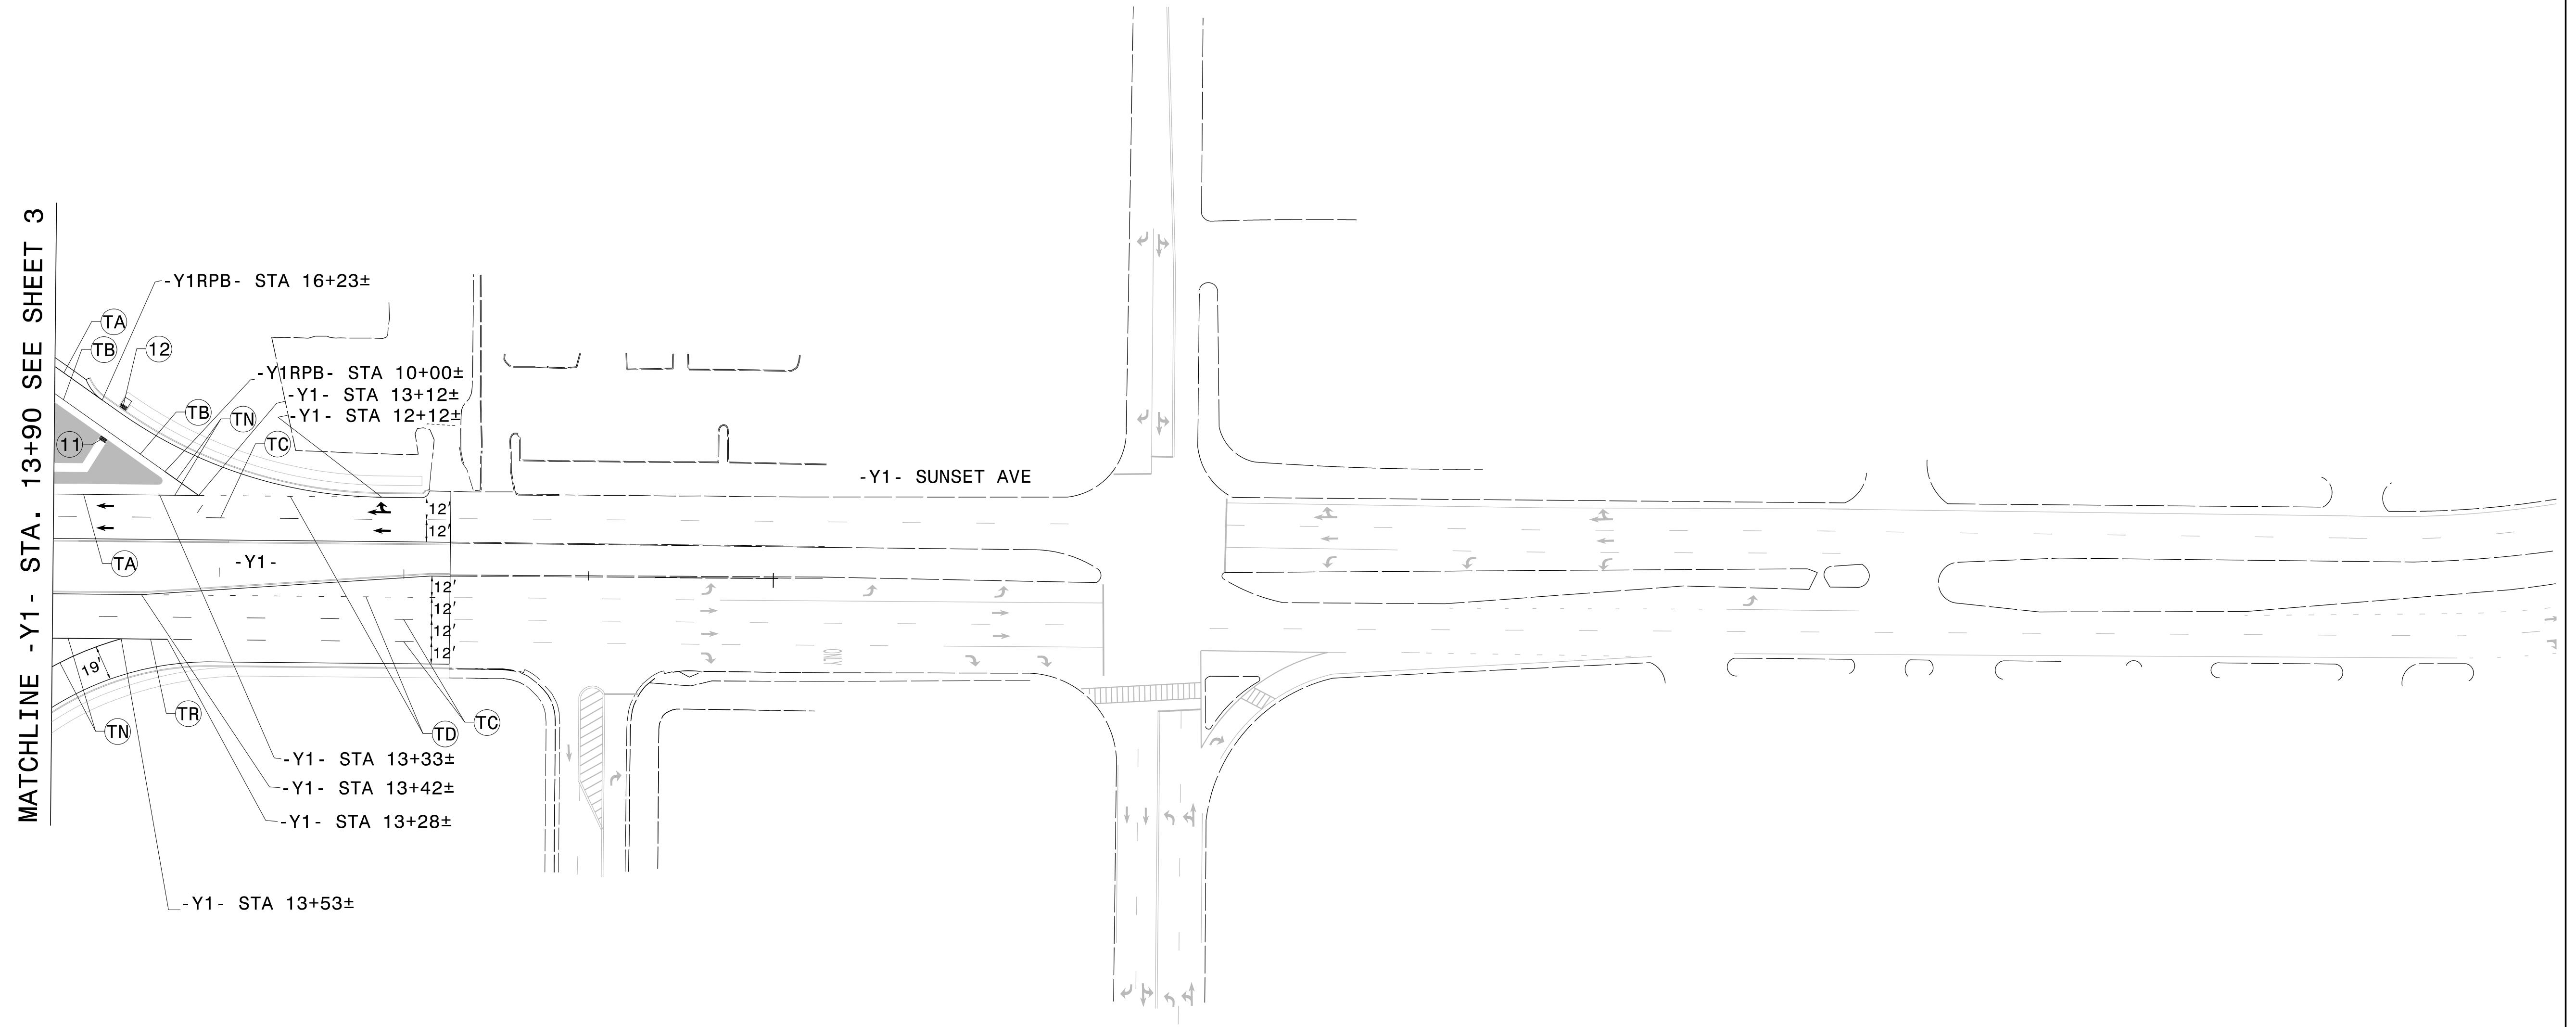


|  |                            |
|--|----------------------------|
| TIP NO.<br><b>U-3330</b>   | SHEET NO.<br><b>PMP-10</b> |
| APPROVED: <i>J.W. Woolard, Jr.</i><br><small>BBC02488534E.C</small>      |                            |
| DATE: 3/7/2017   |                            |
|  |                            |
| <b>DOCUMENT NOT CONSIDERED FINAL<br/>UNLESS ALL SIGNATURES COMPLETED</b> |                            |
|  |                            |

| THERMOPLASTIC PAVEMENT MARKING LEGEND |   |
|---------------------------------------|---|
| (UB) ↗ RIGHT TURN ARROW               | (TA) WHITE EDGELINE (4")                |
| (UC) ↑ STRAIGHT ARROW                 | (TB) YELLOW EDGELINE (4")               |
| (UE) ↘ STRAIGHT/RIGHT ARROW           | (TC) 10 FT WHITE SKIP (4")              |
|                                       | (TD) 3 FT - 9 FT/SP WHITE MINISKIP (4") |
|                                       | (TN) WHITE GORELINE (8")                |

|      | CURB RAMP STATIONS | CURB RAMP TYPE |
|------|--------------------|----------------|
| (11) | -Y1- STA 13+63±    | TYPE 3         |
| (12) | -Y1- STA 13+53±    | TYPE 3         |

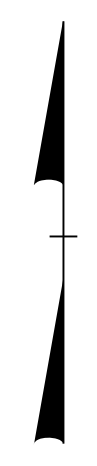

3/7/2017  
 U:\Traffic\Signing\CADD\PMP\Plan Sheets\U-3330\_pmp\_10.dgn  
 angood

PAVEMENT MARKING DETAIL