



PROJECT REFERENCE NO.		SHEET NO.	
U-3330		EC-14/CONST.04	
RW SHEET NO.			
ROADWAY DESIGN ENGINEER		HYDRAULICS ENGINEER	

TRAFFIC DIAGRAM

ADT 2019 ADT 2039	1,800 2,200	3,400 4,200	6,900 8,400
US 301 BYPASS	2,100 2,600	700 900	26,400 32,100
	4,600 5,600		MAY DR

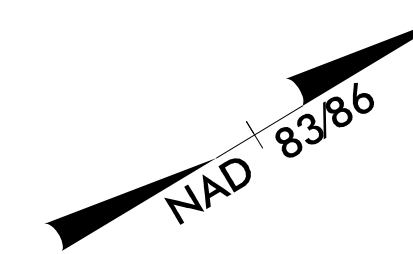

Pls Sta II  
 Os = 57'  
 Ls = 150.0  
 LT = 105.2  
 ST = 55.3

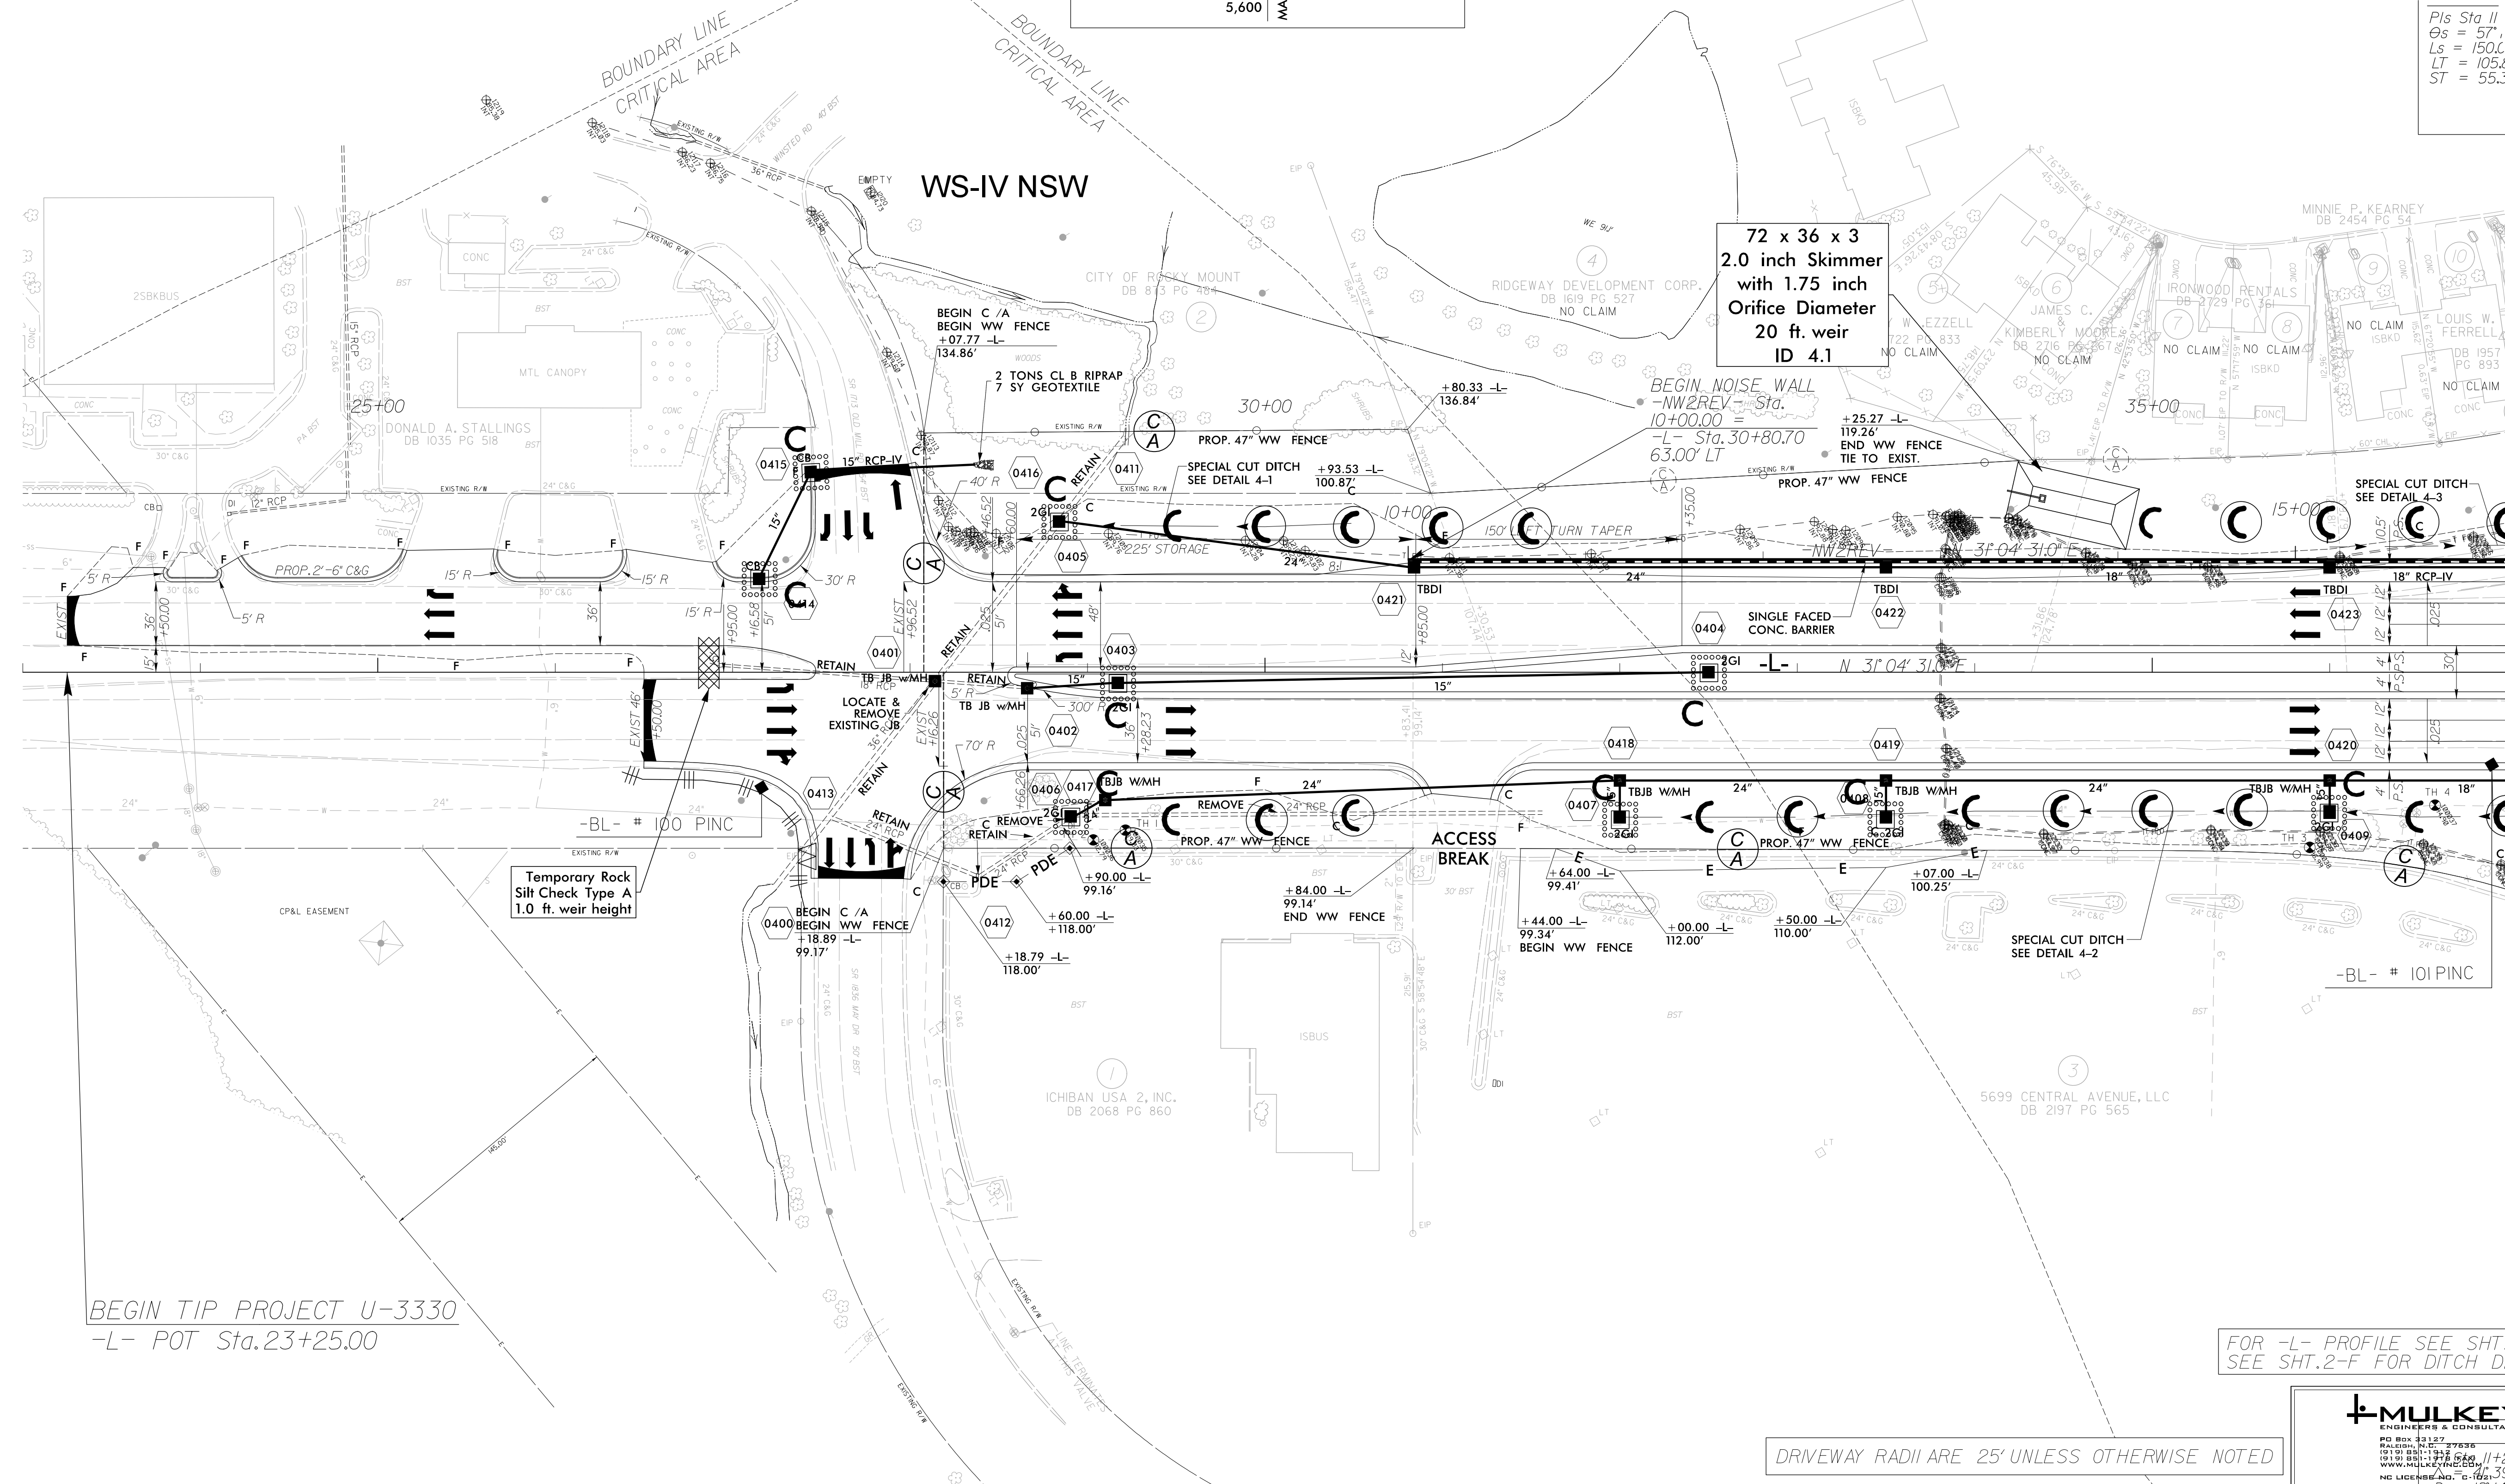

72 x 36 x 3  
 2.0 inch Skimmer  
 with 1.75 inch  
 Orifice Diameter  
 20 ft. weir  
 ID 4.1

BEGIN TIP PROJECT U-3330  
 -L- POT Sta. 23+25.00

FOR -L- PROFILE SEE SHT. 12  
 SEE SHT. 2-F FOR DITCH DETAILS

DRIVEWAY RADII ARE 25' UNLESS OTHERWISE NOTED



MATCHLINE -L- STA. 37+00 SEE SHEET 5