



527 QUANTITY REQ'D \_1\_

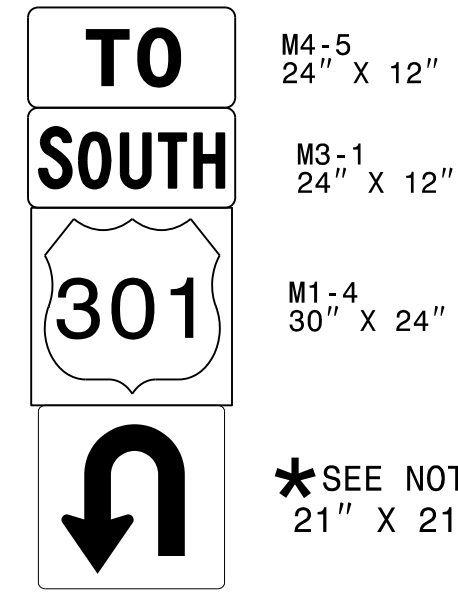

ONE "U" POSTS PER ASSEMBLY

\* NOTE:  
SEE SHEET SIGN-4I FOR U-TURN  
SIGN DESIGN

528 QUANTITY REQ'D \_1\_

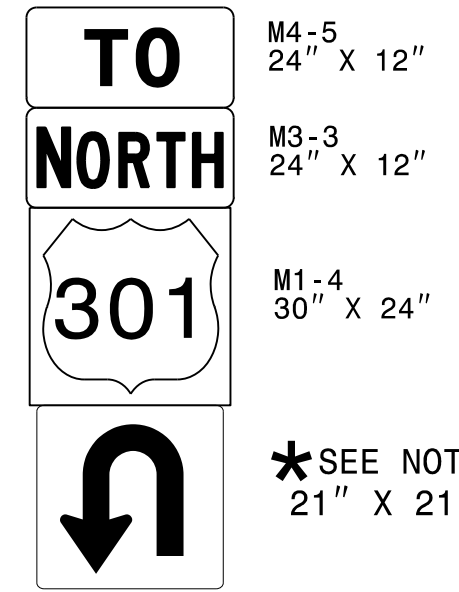

ONE "U" POSTS PER ASSEMBLY

\* NOTE:  
SEE SHEET SIGN-4I FOR U-TURN  
SIGN DESIGN

PROJECT REFERENCE NO. SHEET NO.

U-3330 SIGN-3C

APPROVED: *Betsy L. Watson*  
SEE 67834F8743F

DATE: 3/7/2017



DOCUMENT NOT CONSIDERED FINAL  
UNLESS ALL SIGNATURES COMPLETED

TYPE "F" SIGNS

3/7/2017  
U:\Traffic\Signing\CADD\Signing Plan Sheets\U-3330 Signing Title and Standard Sheets.dgn  
thambacht