
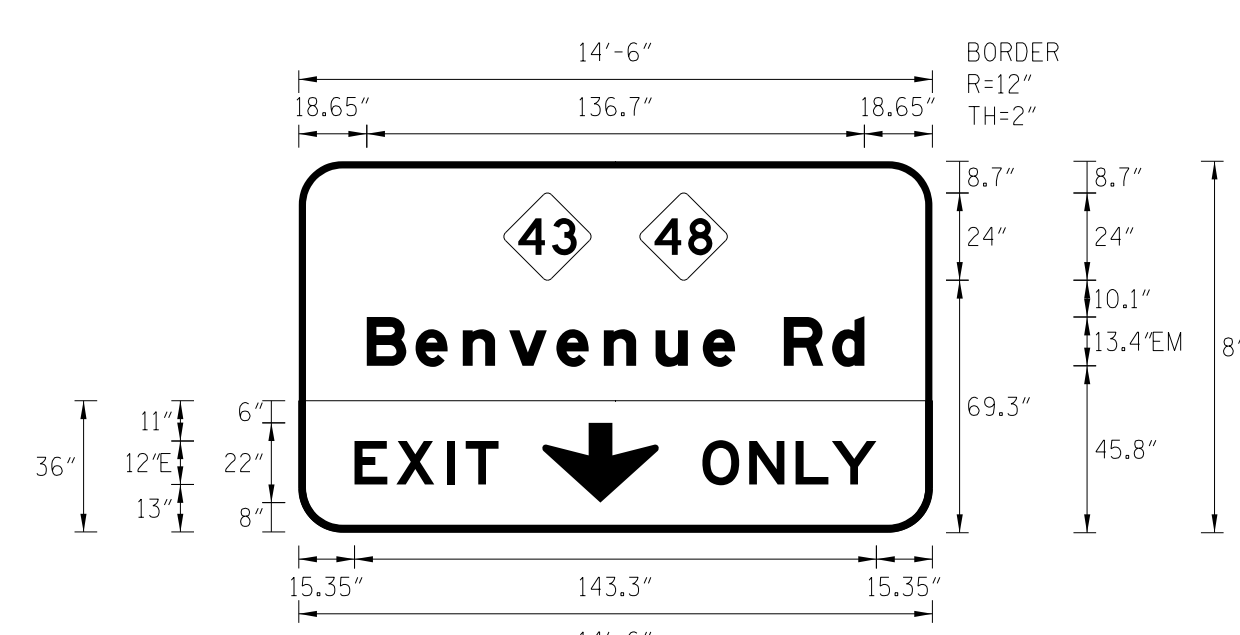
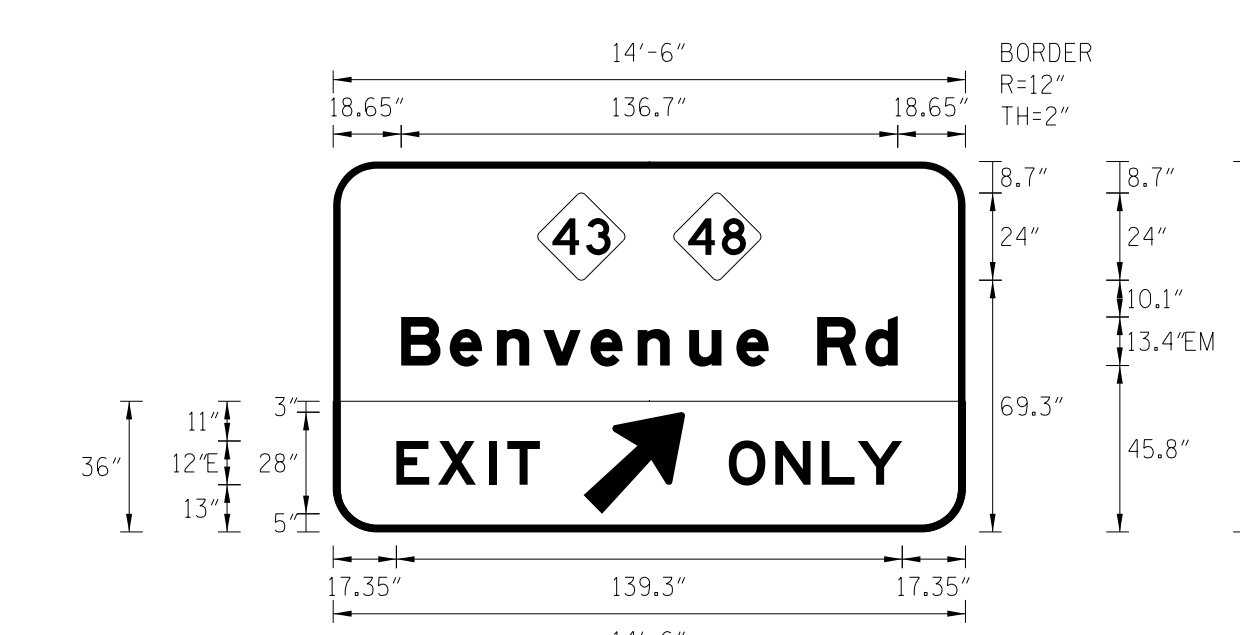
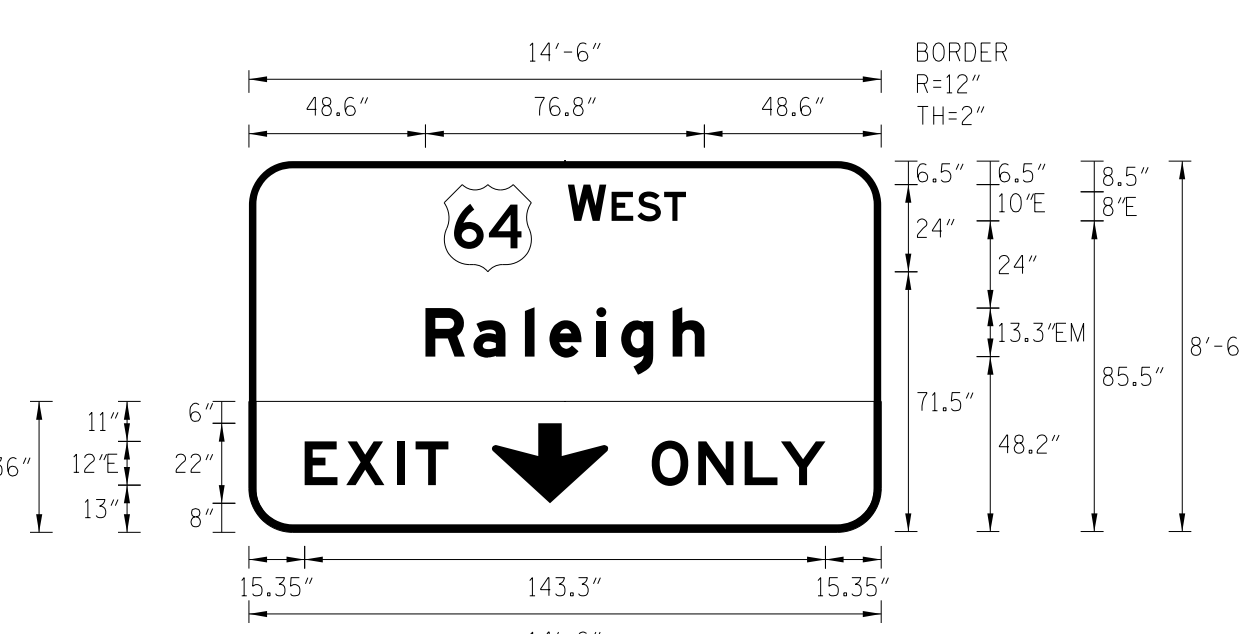


TIP NO. U-3330	SHEET NO. SIGN-4D
APPROVED: <i>Betsy L. Watson</i> -SSE67B834F8743F-	
DATE: 3/7/2017	
	
DOCUMENT NOT CONSIDERED FINAL UNLESS ALL SIGNATURES COMPLETED	

SIGN NUMBER: 1 TYPE: A QUANTITY: 1 SIGN WIDTH: 14'-6" HEIGHT: 8'-6" TOTAL AREA: 123.3 Sq.Ft. BORDER TYPE: FLUSH RECESS: 0" WIDTH: 2" RADII: 12" NO. Z BARS: 3 LENGTH: 166.0 BACKG COLOR: Green COPY COLOR: White <table border="1"> <tr><th>SYMBOL</th><th>X</th><th>Y</th><th>WID</th><th>HT</th></tr> <tr><td>NC242</td><td>56.3</td><td>69.3</td><td>24</td><td>24</td></tr> <tr><td>NC242</td><td>93.7</td><td>69.3</td><td>24</td><td>24</td></tr> <tr><td>ARDOWN</td><td>66.9</td><td>8.2</td><td>32</td><td>22</td></tr> </table> MAT'L: 0.125" (3.2 mm) ALUMINUM NOTES: 1. Legend and border, except those colored black, shall be direct applied, Grade A sheeting. 2. Background shall be Grade C reflective sheeting. 3. Shields and Type A, B, and C arrows shall be demountable and made from 0.032" (0.8mm) aluminum. 4. Bottom panel shall be yellow, Grade C sheeting. Legend shall be direct applied, non-reflective, black sheeting. Yellow panel is 174" X 36".	SYMBOL	X	Y	WID	HT	NC242	56.3	69.3	24	24	NC242	93.7	69.3	24	24	ARDOWN	66.9	8.2	32	22	PROJECT ID: U-3330 DESIGN BY: James Hambricht LOCATION: Overhead Assembly "A" - US 301 NB @ -L- Sta. 116+75 (RT) CHECKED BY: DATE: Oct 31, 2016 DIVISION: 4  BORDER R=12" TH=2" Spacing Factor is 1 unless specified otherwise YELLOW PANEL BORDER R=12" TH=1.5" TH=0.5"	
SYMBOL	X	Y	WID	HT	
NC242	56.3	69.3	24	24	
NC242	93.7	69.3	24	24	
ARDOWN	66.9	8.2	32	22	
LETTER POSITIONS <table border="1"> <thead> <tr> <th colspan="13">Letter spacings are to start of next letter</th> <th>Series/Size</th> </tr> <tr> <th colspan="13"></th> <th>Text Length</th> </tr> </thead> <tbody> <tr> <td>B</td><td>e</td><td>n</td><td>v</td><td>e</td><td>n</td><td>u</td><td>e</td><td>R</td><td>d</td><td></td><td></td><td></td> <td>EM 2000</td> </tr> <tr> <td>18.7</td><td>13.4</td><td>13</td><td>12.7</td><td>13</td><td>13</td><td>14.2</td><td>13</td><td>8.8</td><td>13.4</td><td>13.3</td><td>8.8</td><td>18.7</td> <td>136.7</td> </tr> <tr> <td>E</td><td>X</td><td>I</td><td>T</td><td></td><td></td><td></td><td></td><td></td><td></td><td></td><td></td><td></td> <td>E 2000</td> </tr> <tr> <td>15.3</td><td>11.4</td><td>13.9</td><td>5.1</td><td>9</td><td>119.1</td><td></td><td></td><td></td><td></td><td></td><td></td><td></td> <td>39.5</td> </tr> <tr> <td>O</td><td>N</td><td>L</td><td>Y</td><td></td><td></td><td></td><td></td><td></td><td></td><td></td><td></td><td></td> <td>E 2000</td> </tr> <tr> <td>110.9</td><td>12.8</td><td>12.8</td><td>9.9</td><td>12.2</td><td>15.3</td><td></td><td></td><td></td><td></td><td></td><td></td><td></td> <td>47.8</td> </tr> </tbody> </table>	Letter spacings are to start of next letter													Series/Size														Text Length	B	e	n	v	e	n	u	e	R	d				EM 2000	18.7	13.4	13	12.7	13	13	14.2	13	8.8	13.4	13.3	8.8	18.7	136.7	E	X	I	T										E 2000	15.3	11.4	13.9	5.1	9	119.1								39.5	O	N	L	Y										E 2000	110.9	12.8	12.8	9.9	12.2	15.3								47.8	FILENAME: A, B, and D Sign Designs NORTH CAROLINA D.O.T. SIGN DETAIL
Letter spacings are to start of next letter													Series/Size	
													Text Length	
B	e	n	v	e	n	u	e	R	d				EM 2000	
18.7	13.4	13	12.7	13	13	14.2	13	8.8	13.4	13.3	8.8	18.7	136.7	
E	X	I	T										E 2000	
15.3	11.4	13.9	5.1	9	119.1								39.5	
O	N	L	Y										E 2000	
110.9	12.8	12.8	9.9	12.2	15.3								47.8	

SIGN NUMBER: 2 TYPE: A QUANTITY: 1 SIGN WIDTH: 14'-6" HEIGHT: 8'-6" TOTAL AREA: 123.3 Sq.Ft. BORDER TYPE: FLUSH RECESS: 0" WIDTH: 2" RADII: 12" NO. Z BARS: 3 LENGTH: 166.0 BACKG COLOR: Green COPY COLOR: White <table border="1"> <tr><th>SYMBOL</th><th>X</th><th>Y</th><th>WID</th><th>HT</th></tr> <tr><td>NC242</td><td>56.3</td><td>69.3</td><td>24</td><td>24</td></tr> <tr><td>NC242</td><td>93.7</td><td>69.3</td><td>24</td><td>24</td></tr> <tr><td>AR_Type A</td><td>68.9</td><td>5</td><td>22.6</td><td>35.5</td></tr> </table> MAT'L: 0.125" (3.2 mm) ALUMINUM NOTES: 1. Legend and border, except those colored black, shall be direct applied, Grade A sheeting. 2. Background shall be Grade C reflective sheeting. 3. Shields and Type A, B, and C arrows shall be demountable and made from 0.032" (0.8mm) aluminum. 4. Bottom panel shall be yellow, Grade C sheeting. Legend shall be direct applied, non-reflective, black sheeting. Yellow panel is 174" X 36".	SYMBOL	X	Y	WID	HT	NC242	56.3	69.3	24	24	NC242	93.7	69.3	24	24	AR_Type A	68.9	5	22.6	35.5	PROJECT ID: U-3330 DESIGN BY: James Hambricht LOCATION: Overhead Assembly "B" - US 301 NB @ -L- Sta. 124+75 (RT) CHECKED BY: DATE: Oct 31, 2016 DIVISION: 4  BORDER R=12" TH=2" Spacing Factor is 1 unless specified otherwise YELLOW PANEL BORDER R=12" TH=1.5" TH=0.5"	
SYMBOL	X	Y	WID	HT	
NC242	56.3	69.3	24	24	
NC242	93.7	69.3	24	24	
AR_Type A	68.9	5	22.6	35.5	
LETTER POSITIONS <table border="1"> <thead> <tr> <th colspan="13">Letter spacings are to start of next letter</th> <th>Series/Size</th> </tr> <tr> <th colspan="13"></th> <th>Text Length</th> </tr> </thead> <tbody> <tr> <td>B</td><td>e</td><td>n</td><td>v</td><td>e</td><td>n</td><td>u</td><td>e</td><td>R</td><td>d</td><td></td><td></td><td></td> <td>EM 2000</td> </tr> <tr> <td>18.7</td><td>13.4</td><td>13</td><td>12.7</td><td>13</td><td>13</td><td>14.2</td><td>13</td><td>8.8</td><td>13.4</td><td>13.3</td><td>8.8</td><td>18.7</td> <td>136.7</td> </tr> <tr> <td>E</td><td>X</td><td>I</td><td>T</td><td></td><td></td><td></td><td></td><td></td><td></td><td></td><td></td><td></td> <td>E 2000</td> </tr> <tr> <td>17.4</td><td>11.4</td><td>13.9</td><td>5.1</td><td>9</td><td>117.1</td><td></td><td></td><td></td><td></td><td></td><td></td><td></td> <td>39.5</td> </tr> <tr> <td>O</td><td>N</td><td>L</td><td>Y</td><td></td><td></td><td></td><td></td><td></td><td></td><td></td><td></td><td></td> <td>E 2000</td> </tr> <tr> <td>108.9</td><td>12.8</td><td>12.8</td><td>9.9</td><td>12.2</td><td>17.4</td><td></td><td></td><td></td><td></td><td></td><td></td><td></td> <td>47.8</td> </tr> </tbody> </table>	Letter spacings are to start of next letter													Series/Size														Text Length	B	e	n	v	e	n	u	e	R	d				EM 2000	18.7	13.4	13	12.7	13	13	14.2	13	8.8	13.4	13.3	8.8	18.7	136.7	E	X	I	T										E 2000	17.4	11.4	13.9	5.1	9	117.1								39.5	O	N	L	Y										E 2000	108.9	12.8	12.8	9.9	12.2	17.4								47.8	FILENAME: A, B, and D Sign Designs NORTH CAROLINA D.O.T. SIGN DETAIL
Letter spacings are to start of next letter													Series/Size	
													Text Length	
B	e	n	v	e	n	u	e	R	d				EM 2000	
18.7	13.4	13	12.7	13	13	14.2	13	8.8	13.4	13.3	8.8	18.7	136.7	
E	X	I	T										E 2000	
17.4	11.4	13.9	5.1	9	117.1								39.5	
O	N	L	Y										E 2000	
108.9	12.8	12.8	9.9	12.2	17.4								47.8	

SIGN NUMBER: 3 TYPE: A QUANTITY: 1 SIGN WIDTH: 14'-6" HEIGHT: 8'-6" TOTAL AREA: 123.3 Sq.Ft. BORDER TYPE: FLUSH RECESS: 0" WIDTH: 2" RADII: 12" NO. Z BARS: 3 LENGTH: 166.0 BACKG COLOR: Green COPY COLOR: White <table border="1"> <tr><th>SYMBOL</th><th>X</th><th>Y</th><th>WID</th><th>HT</th></tr> <tr><td>MT_4</td><td>53.7</td><td>71.5</td><td>24</td><td>24</td></tr> <tr><td>ARDOWN</td><td>66.9</td><td>7.8</td><td>32</td><td>22</td></tr> </table> MAT'L: 0.125" (3.2 mm) ALUMINUM NOTES: 1. Legend and border, except those colored black, shall be direct applied, Grade A sheeting. 2. Background shall be Grade A, B, or C reflective sheeting. 3. Shields and Type A, B, and C arrows shall be demountable and made from 0.032" (0.8mm) aluminum. 4. Bottom panel shall be yellow, Grade C sheeting. Legend shall be direct applied, non-reflective, black sheeting. Yellow panel is 174" X 36".	SYMBOL	X	Y	WID	HT	MT_4	53.7	71.5	24	24	ARDOWN	66.9	7.8	32	22	PROJECT ID: U-3330 DESIGN BY: James Hambricht LOCATION: Overhead Assembly "C" - US 301 SB @ -L- Sta. 91+85 (LT) CHECKED BY: DATE: Oct 31, 2016 DIVISION: 4  BORDER R=12" TH=2" Spacing Factor is 1 unless specified otherwise YELLOW PANEL BORDER R=12" TH=1.5" TH=0.5"	
SYMBOL	X	Y	WID	HT	
MT_4	53.7	71.5	24	24	
ARDOWN	66.9	7.8	32	22	
LETTER POSITIONS <table border="1"> <thead> <tr> <th colspan="13">Letter spacings are to start of next letter</th> <th>Series/Size</th> </tr> <tr> <th colspan="13"></th> <th>Text Length</th> </tr> </thead> <tbody> <tr> <td>W</td><td>E</td><td>S</td><td>T</td><td></td><td></td><td></td><td></td><td></td><td></td><td></td><td></td><td></td> <td>E 2000</td> </tr> <tr> <td>87.7</td><td>10.6</td><td>1.4</td><td>7.1</td><td>7.4</td><td>6</td><td>53.7</td><td></td><td></td><td></td><td></td><td></td><td></td> <td>32.5</td> </tr> <tr> <td>R</td><td>a</td><td>l</td><td>e</td><td>i</td><td>g</td><td>h</td><td></td><td></td><td></td><td></td><td></td><td></td> <td>EM 2000</td> </tr> <tr> <td>48.6</td><td>13.2</td><td>14.1</td><td>6.8</td><td>12.9</td><td>6.8</td><td>14.1</td><td>8.8</td><td>48.6</td><td></td><td></td><td></td><td></td> <td>76.8</td> </tr> <tr> <td>E</td><td>X</td><td>I</td><td>T</td><td></td><td></td><td></td><td></td><td></td><td></td><td></td><td></td><td></td> <td>E 2000</td> </tr> <tr> <td>15.3</td><td>11.4</td><td>13.9</td><td>5.1</td><td>9</td><td>119.1</td><td></td><td></td><td></td><td></td><td></td><td></td><td></td> <td>39.5</td> </tr> <tr> <td>O</td><td>N</td><td>L</td><td>Y</td><td></td><td></td><td></td><td></td><td></td><td></td><td></td><td></td><td></td> <td>E 2000</td> </tr> <tr> <td>110.9</td><td>12.8</td><td>12.8</td><td>9.9</td><td>12.2</td><td>15.3</td><td></td><td></td><td></td><td></td><td></td><td></td><td></td> <td>47.8</td> </tr> </tbody> </table>	Letter spacings are to start of next letter													Series/Size														Text Length	W	E	S	T										E 2000	87.7	10.6	1.4	7.1	7.4	6	53.7							32.5	R	a	l	e	i	g	h							EM 2000	48.6	13.2	14.1	6.8	12.9	6.8	14.1	8.8	48.6					76.8	E	X	I	T										E 2000	15.3	11.4	13.9	5.1	9	119.1								39.5	O	N	L	Y										E 2000	110.9	12.8	12.8	9.9	12.2	15.3								47.8	FILENAME: A, B, and D Sign Designs NORTH CAROLINA D.O.T. SIGN DETAIL
Letter spacings are to start of next letter													Series/Size	
													Text Length	
W	E	S	T										E 2000	
87.7	10.6	1.4	7.1	7.4	6	53.7							32.5	
R	a	l	e	i	g	h							EM 2000	
48.6	13.2	14.1	6.8	12.9	6.8	14.1	8.8	48.6					76.8	
E	X	I	T										E 2000	
15.3	11.4	13.9	5.1	9	119.1								39.5	
O	N	L	Y										E 2000	
110.9	12.8	12.8	9.9	12.2	15.3								47.8	

3/7/2017 U:\Projects\Signing\CADD\Sign Designs\A, B, and D Sign Designs - ALT.dgn hambricht



**TYPE "A" SIGN DESIGNS
(OVERHEAD)**