


TIP NO. U-3330	SHEET NO. SIGN-4H
Approved by: <i>Betsy L. Watson</i> APPROVED: <i>Betsy L. Watson</i> <small>—SEE78834F843F—</small>	
DATE: 3/7/2017	
	
DOCUMENT NOT CONSIDERED FINAL UNLESS ALL SIGNATURES COMPLETED	

SIGN NUMBER: 301
 TYPE: D
 QUANTITY: 1
 SIGN WIDTH: 5'-0"
 HEIGHT: 2'-6"
 TOTAL AREA: 12.5 Sq.Ft.

BACKG COLOR: Green / Green
 COPY COLOR: White


SYMBOL	X	Y	WID	HT
AR_Type D	8.9	19.2	6	9
AR_Type D	44.4	4.8	6	9

MAT'L: 0.125" (3.2 mm) ALUMINUM

PROJECT ID: U-3330
 DESIGN BY: James Hambricht
 LOCATION: US 301 SB (Ramp "A") @ -Y1RPA- Sta. 15+20 (RT)

CHECKED BY:
 DATE: Oct 17, 2016

DIVISION: 4

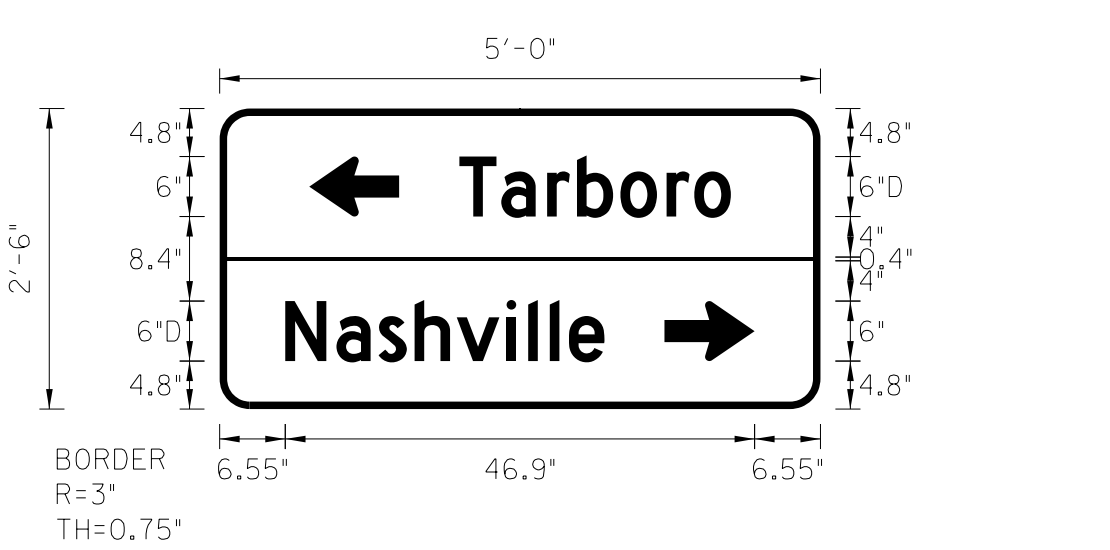

BORDER TYPE: FLUSH
 RECESS: 0"
 WIDTH: 0.75"
 RADII: 3"

NO. Z BARS:
 LENGTH:

NOTES:
 1. Legend and border, except those colored black, shall be direct applied, Grade C sheeting.
 2. Background shall be Grade C reflective sheeting.

Spacing Factor is 1 unless specified otherwise

LETTER POSITIONS

Letter spacings are to start of next letter											Series/Size
											Text Length
T	a	r	b	o	r	o					D 2000
23.9	4.2	4.6	3	4.3	4.6	2.8	3.7	8.9			27.1
N	a	s	h	v	i	l	l	e			D 2000
6.6	5.1	4.2	3.6	4.2	5	2.2	2.2	1.9	3.5	21.6	31.9

FILENAME: A, B, and D Sign Designs
 NORTH CAROLINA D.O.T. SIGN DETAIL

SIGN NUMBER: 303
 TYPE: D
 QUANTITY: 1
 SIGN WIDTH: 4'-6"
 HEIGHT: 2'-6"
 TOTAL AREA: 11.3 Sq.Ft.

BACKG COLOR: Green / Green
 COPY COLOR: White


SYMBOL	X	Y	WID	HT
AR_Type D	7.4	17	6	9
AR_Type D	38	4	6	9

MAT'L: 0.125" (3.2 mm) ALUMINUM

PROJECT ID: U-3330
 DESIGN BY: James Hambricht
 LOCATION: US 64 Business EB @ -Y1- Sta. 21+78 (RT)

CHECKED BY:
 DATE: Oct 21, 2016

DIVISION: 4

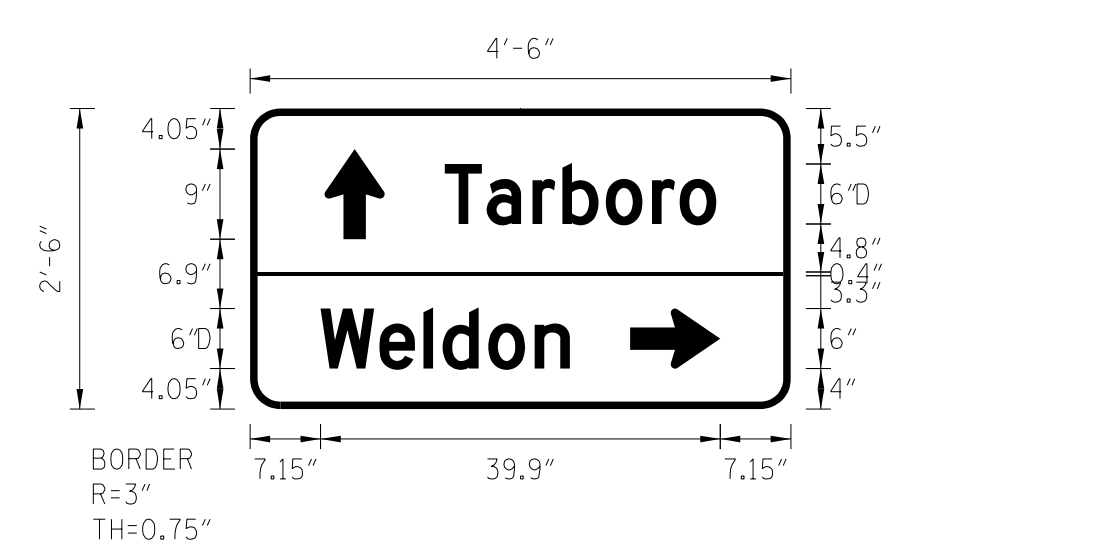

BORDER TYPE: FLUSH
 RECESS: 0"
 WIDTH: 0.75"
 RADII: 3"

NO. Z BARS:
 LENGTH:

NOTES:
 1. Legend and border, except those colored black, shall be direct applied, Grade C sheeting.
 2. Background shall be Grade C reflective sheeting.

Spacing Factor is 1 unless specified otherwise

LETTER POSITIONS

Letter spacings are to start of next letter											Series/Size
											Text Length
T	a	r	b	o	r	o					D 2000
19.4	4.2	4.6	3	4.3	4.6	2.8	3.7	7.4			27.1
W	e	l	d	o	n						D 2000
7	5.9	4.4	1.9	4.6	4.6	3.5	22.1				24.9

FILENAME: A, B, and D Sign Designs
 NORTH CAROLINA D.O.T. SIGN DETAIL

SIGN NUMBER: 302
 TYPE: D
 QUANTITY: 1
 SIGN WIDTH: 4'-0"
 HEIGHT: 2'-6"
 TOTAL AREA: 10.0 Sq.Ft.

BACKG COLOR: Green / Green
 COPY COLOR: White


SYMBOL	X	Y	WID	HT
AR_Type D	5.6	17.3	6	9
AR_Type D	34.2	3.7	6	9

MAT'L: 0.125" (3.2 mm) ALUMINUM

PROJECT ID: U-3330
 DESIGN BY: James Hambricht
 LOCATION: US 64 Business EB @ -Y1- Approx. Sta. 8+89 (RT)

CHECKED BY:
 DATE: Oct 17, 2016

DIVISION: 4

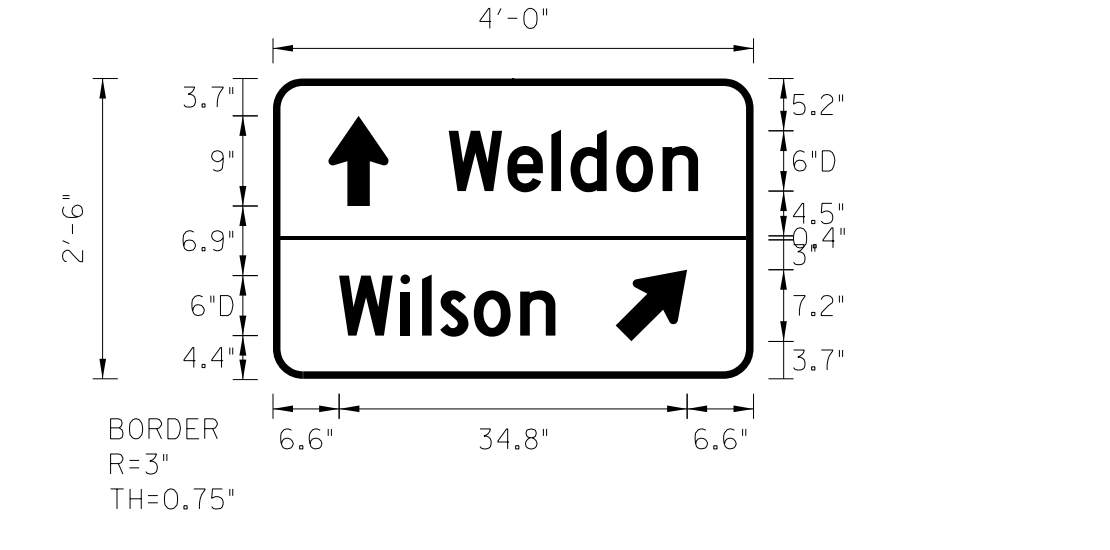

BORDER TYPE: FLUSH
 RECESS: 0"
 WIDTH: 0.75"
 RADII: 3"

NO. Z BARS:
 LENGTH:

NOTES:
 1. Legend and border, except those colored black, shall be direct applied, Grade C sheeting.
 2. Background shall be Grade C reflective sheeting.

Spacing Factor is 1 unless specified otherwise

LETTER POSITIONS

Letter spacings are to start of next letter											Series/Size
											Text Length
W	e	l	d	o	n						D 2000
17.6	5.9	4.4	1.9	4.6	4.6	3.5	5.6				24.9
W	i	l	s	o	n						D 2000
6.6	6.1	2.2	1.8	3.4	4.6	3.5	19.8				21.6

FILENAME: A, B, and D Sign Designs
 NORTH CAROLINA D.O.T. SIGN DETAIL

SIGN NUMBER: 304
 TYPE: D
 QUANTITY: 1
 SIGN WIDTH: 4'-6"
 HEIGHT: 2'-6"
 TOTAL AREA: 11.3 Sq.Ft.

BACKG COLOR: Green / Green
 COPY COLOR: White


SYMBOL	X	Y	WID	HT
AR_Type D	10.2	17.3	6	9
AR_Type D	38.9	3.7	6	9

MAT'L: 0.125" (3.2 mm) ALUMINUM

PROJECT ID: U-3330
 DESIGN BY: James Hambricht
 LOCATION: US 64 Business WB @ -Y1- Approx. Sta. 25+95 (LT)

CHECKED BY:
 DATE: Oct 17, 2016

DIVISION: 4

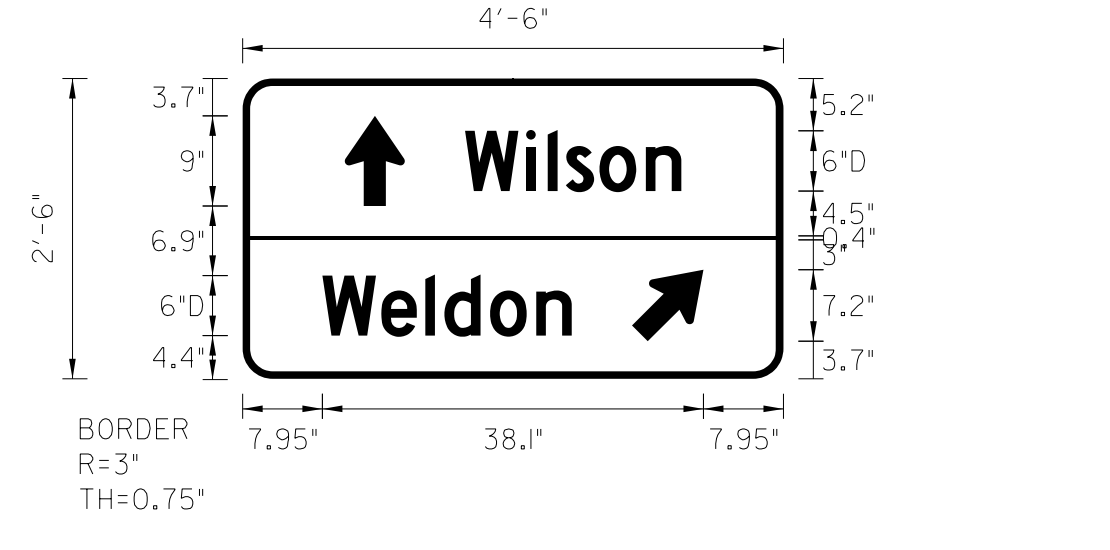

BORDER TYPE: FLUSH
 RECESS: 0"
 WIDTH: 0.75"
 RADII: 3"

NO. Z BARS:
 LENGTH:

NOTES:
 1. Legend and border, except those colored black, shall be direct applied, Grade C sheeting.
 2. Background shall be Grade C reflective sheeting.

Spacing Factor is 1 unless specified otherwise

LETTER POSITIONS

Letter spacings are to start of next letter											Series/Size
											Text Length
W	i	l	s	o	n						D 2000
22.2	6.1	2.2	1.8	3.4	4.6	3.5	10.2				21.6
W	e	l	d	o	n						D 2000
8	5.9	4.4	1.9	4.6	4.6	3.5	21.1				24.9

FILENAME: A, B, and D Sign Designs
 NORTH CAROLINA D.O.T. SIGN DETAIL

3/7/2017
 U:\Projects\Signing\CADD\Sign Designs\A, B, and D Sign Designs - ALT.dgn
 jhambricht



TYPE "D" SIGN DESIGNS