


TIP NO. U-3330	SHEET NO. SIGN-4I
APPROVED: <i>Betsy L. Watson</i> <small>35E67B834F8743F</small>	
DATE: 3/7/2017	
	
DOCUMENT NOT CONSIDERED FINAL UNLESS ALL SIGNATURES COMPLETED	

SIGN NUMBER: 305 PROJECT ID: U-3330 DIVISION: 4
 TYPE: D DESIGN BY: James Hambright CHECKED BY: DATE: Oct 17, 2016
 QUANTITY: 1 LOCATION: US 64 Business WB @ -Y1- Sta. 17+36 (LT)

BACKG COLOR: Green / Green
 COPY COLOR: White


SYMBOL	X	Y	WID	HT
AR_Type D	5.1	17	6	9
AR_Type D	8.7	4	6	9

SIGN WIDTH: 4'-6"
 HEIGHT: 2'-6"
 TOTAL AREA: 11.3 Sq.Ft.

BORDER TYPE: FLUSH
 RECESS: 0"
 WIDTH: 0.75"
 RADII: 3"

NO. Z BARS: 1
 LENGTH: 1

MAT'L: 0.125" (3.2 mm) ALUMINUM

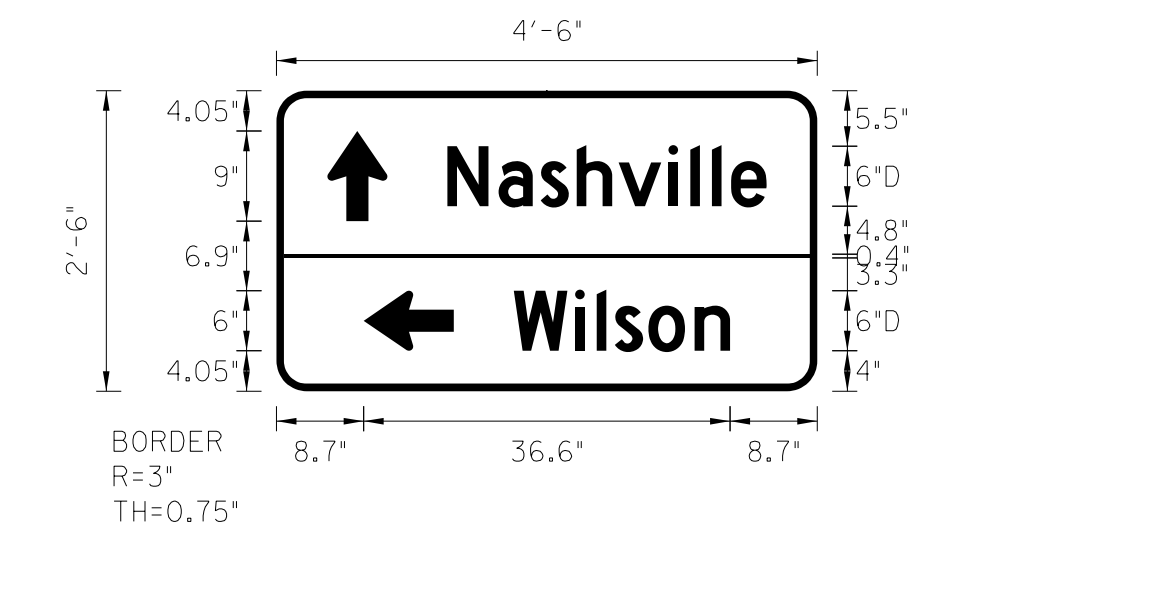

NOTES:
 1. Legend and border, except those colored black, shall be direct applied, Grade C sheeting.
 2. Background shall be Grade C reflective sheeting.

Spacing Factor is 1 unless specified otherwise

LETTER POSITIONS

Letter spacings are to start of next letter

Series/Size	Text Length
D 2000	31.9
D 2000	21.6

FILENAME: A, B, and D Sign Designs NORTH CAROLINA D.O.T. SIGN DETAIL

SIGN NUMBER: 307 & 308 PROJECT ID: U-3330 DIVISION: 4
 TYPE: D DESIGN BY: James Hambright CHECKED BY: DATE: Oct 25, 2016
 QUANTITY: 1 LOCATION: US 301 NB and SB @ Stoney Creek Bridge

BACKG COLOR: Green
 COPY COLOR: White


SYMBOL	X	Y	WID	HT
--------	---	---	-----	----

SIGN WIDTH: 5'-6"
 HEIGHT: 1'-6"
 TOTAL AREA: 8.3 Sq.Ft.

BORDER TYPE: FLUSH
 RECESS: 0"
 WIDTH: 0.75"
 RADII: 3"

NO. Z BARS: 1
 LENGTH: 1

MAT'L: 0.125" (3.2 mm) ALUMINUM

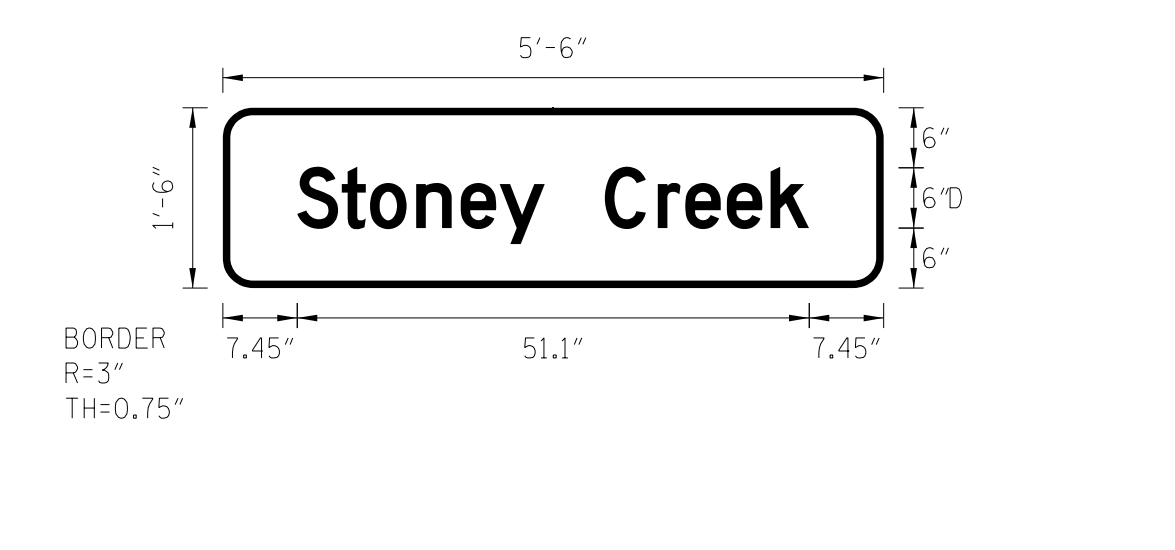

NOTES:
 1. Legend and border, except those colored black, shall be direct applied, Grade C sheeting.
 2. Background shall be Grade C reflective sheeting.

Spacing Factor is 1 unless specified otherwise

LETTER POSITIONS

Letter spacings are to start of next letter

Series/Size	Text Length
D 2000	51.1

FILENAME: A, B, and D Sign Designs NORTH CAROLINA D.O.T. SIGN DETAIL

SIGN NUMBER: 306 PROJECT ID: U-3330 DIVISION: 4
 TYPE: D DESIGN BY: James Hambright CHECKED BY: DATE: Oct 24, 2016
 QUANTITY: 1 LOCATION: US 64 Off-Ramp @ -Y2LPA- Sta. 15+00 (RT)

BACKG COLOR: Green
 COPY COLOR: White


SYMBOL	X	Y	WID	HT
AR_Type D	33.3	6	6	9

SIGN WIDTH: 4'-0"
 HEIGHT: 1'-6"
 TOTAL AREA: 6.0 Sq.Ft.

BORDER TYPE: FLUSH
 RECESS: 0"
 WIDTH: 0.75"
 RADII: 3"

NO. Z BARS: 1
 LENGTH: 1

MAT'L: 0.125" (3.2 mm) ALUMINUM

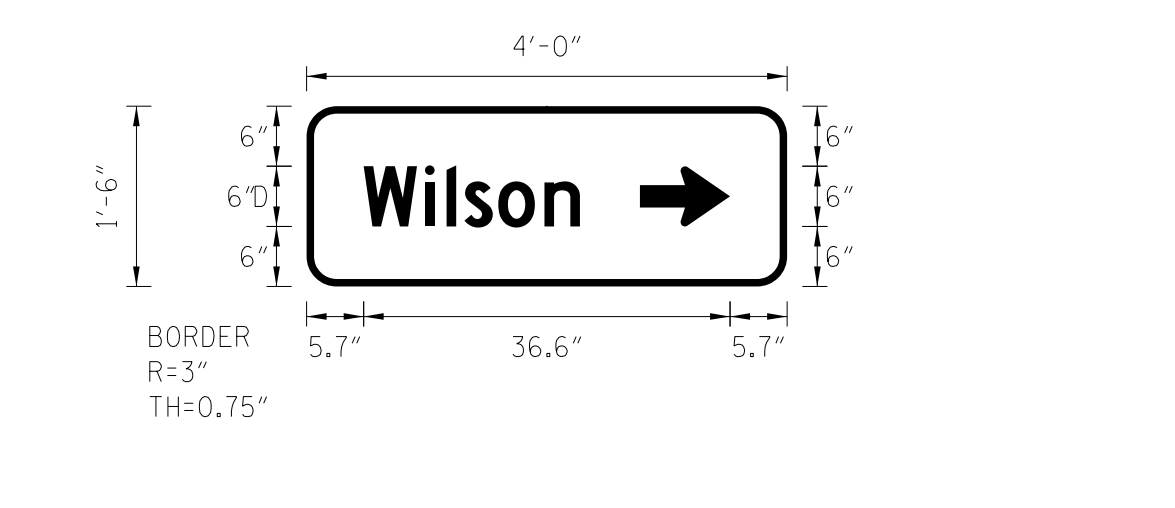

NOTES:
 1. Legend and border, except those colored black, shall be direct applied, Grade C sheeting.
 2. Background shall be Grade C reflective sheeting.

Spacing Factor is 1 unless specified otherwise

LETTER POSITIONS

Letter spacings are to start of next letter

Series/Size	Text Length
D 2000	21.6

FILENAME: A, B, and D Sign Designs NORTH CAROLINA D.O.T. SIGN DETAIL

SIGN NUMBER: U-TURN PROJECT ID: U-3330 DIVISION: 4
 TYPE: F DESIGN BY: J. Hambright CHECKED BY: DATE: Oct 17, 2016
 QUANTITY: 1 DESCRIPTION: U-Turn Arrow sign for Type "F" assembly #527 & #528 (21" X 21")

BACKG COLOR: White
 COPY COLOR: Black


SYMBOL	X	Y	WID	HT
uturn	3.6	3.5	12.7	13.9

SIGN WIDTH: 1'-9"
 HEIGHT: 1'-9"
 TOTAL AREA: 3.1 Sq.Ft.

BORDER TYPE: RECESSED
 RECESS: 0.375"
 WIDTH: 0.625"
 RADII: 1.5"

NO. Z BARS: 1
 LENGTH: 1

MAT'L: 0.125" (3.2 mm) ALUMINUM

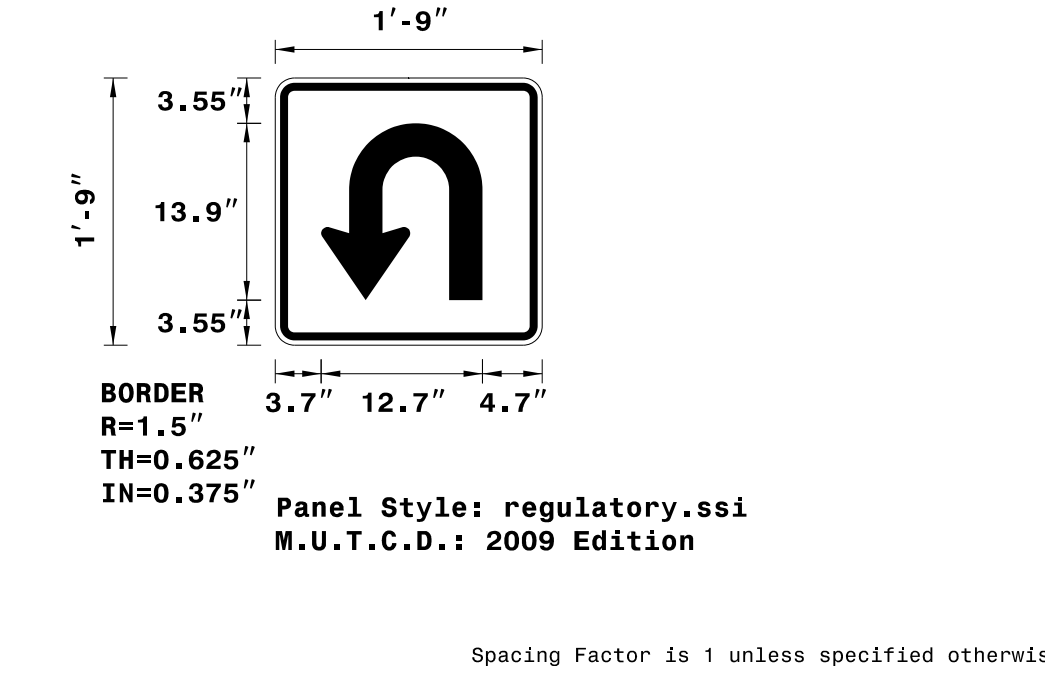

NOTES:
 1. Legend and border shall be direct applied, non-reflective sheeting.
 2. Background shall be Grade C reflective sheeting.

Panel Style: regulatory.ssi
 M.U.T.C.D.: 2009 Edition


Spacing Factor is 1 unless specified otherwise

LETTER POSITIONS

Letter locations are panel edge to lower left corner

Series/Size	Text Length
-------------	-------------

FILENAME: QuidSign_Engl1sh_8-2-13 NORTH CAROLINA D.O.T. SIGN DETAIL

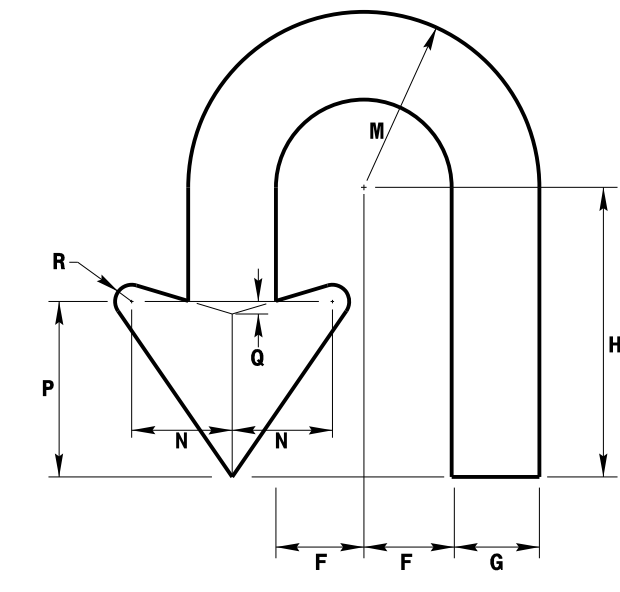

ARROW DIMENSIONS (INCHES)	F	G	H	M	N	P	Q	R
	2.625	2.625	8.659	5.25	3	5.25	0.375	0.5



TYPE "D" SIGN DESIGNS

3/7/2017 U:\Projects\Signing\CADD\Sign Designs\A, B, and D Sign Designs - ALT.dgn jhambright