
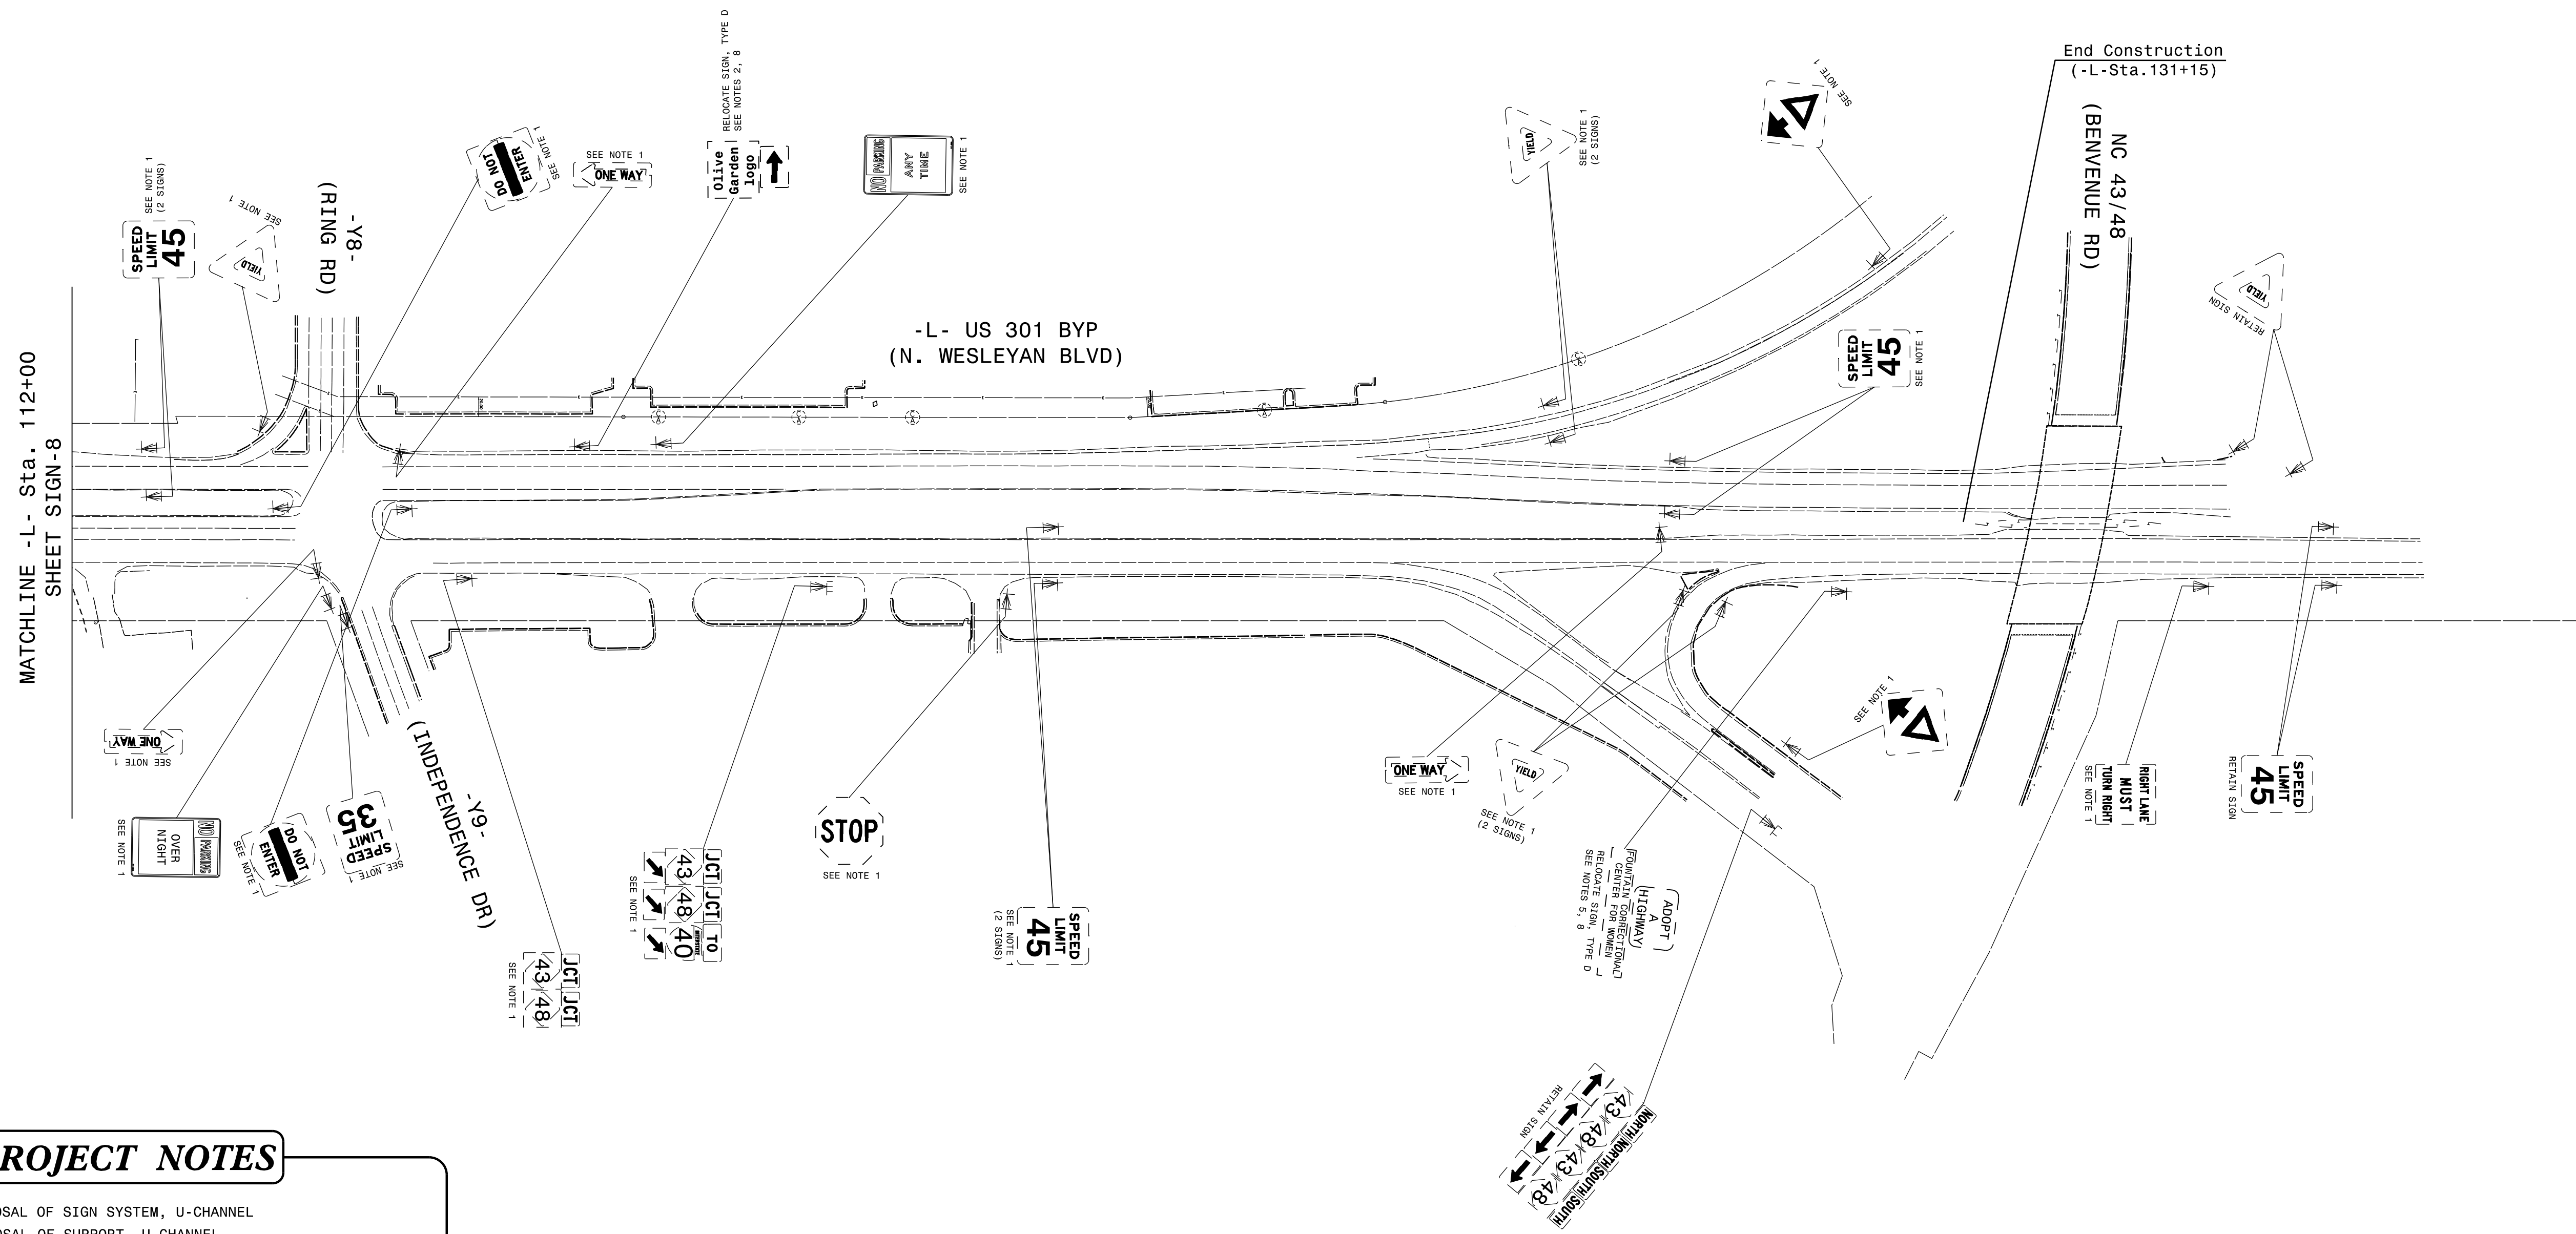


TIP NO. U-3330	SHEET NO. SIGN-9
APPROVED: <i>Betsy L. Watson</i> <small>SEE 67834F843F</small>	
DATE: 3/7/2017	
SEAL 	
DOCUMENT NOT CONSIDERED FINAL UNLESS ALL SIGNATURES COMPLETED	



PROJECT NOTES

- 1 DISPOSAL OF SIGN SYSTEM, U-CHANNEL
- 2 DISPOSAL OF SUPPORT, U-CHANNEL
- 3 DISPOSAL OF SIGN SYSTEM, WOOD
- 4 DISPOSAL OF SUPPORT, STEEL BEAM
- 5 DISPOSAL OF SUPPORT, WOOD
- 6 NOT USED
- 7 RELOCATE SIGN, TYPE A (GROUND MOUNTED)
- 8 RELOCATE SIGN, TYPE D
- 9 SIGN ERECTION, TYPE A (OVERHEAD)
- 10 NOT USED
- 11 SIGN ERECTION, TYPE A (GROUND MOUNTED)
- 12 SIGN ERECTION, TYPE D, E, AND F
- 13 SIGN ERECTION, RELOCATE SIGN TYPE A (GROUND MOUNTED)
- 14 SIGN ERECTION, RELOCATE SIGN TYPE D

3/7/2017
 U:\Traffic\Signing\CADD\Signing Plan Sheets\Existing Signing\U-3330 Existing Signing Sheet SIGN-9.dgn
 jhambright



EXISTING SIGNS