


TIP NO. U-3330	SHEET NO. SIGN-13
APPROVED: <i>Betsy L. Watson</i> SEAL 29449 DATE: 3/7/2017	
SEAL NORTH CAROLINA PROFESSIONAL ENGINEER BETSY L. WATSON DOCUMENT NOT CONSIDERED FINAL UNLESS ALL SIGNATURES COMPLETED	



- PROJECT NOTES**
- DISPOSAL OF SIGN SYSTEM, U-CHANNEL
 - DISPOSAL OF SUPPORT, U-CHANNEL
 - DISPOSAL OF SIGN SYSTEM, WOOD
 - DISPOSAL OF SUPPORT, STEEL BEAM
 - DISPOSAL OF SUPPORT, WOOD
 - NOT USED
 - RELOCATE SIGN, TYPE A (GROUND MOUNTED)
 - RELOCATE SIGN, TYPE D
 - SIGN ERECTION, TYPE A (OVERHEAD)
 - NOT USED
 - SIGN ERECTION, TYPE A (GROUND MOUNTED)
 - SIGN ERECTION, TYPE D, E, AND F
 - SIGN ERECTION, RELOCATE SIGN TYPE A (GROUND MOUNTED)
 - SIGN ERECTION, RELOCATE SIGN TYPE D

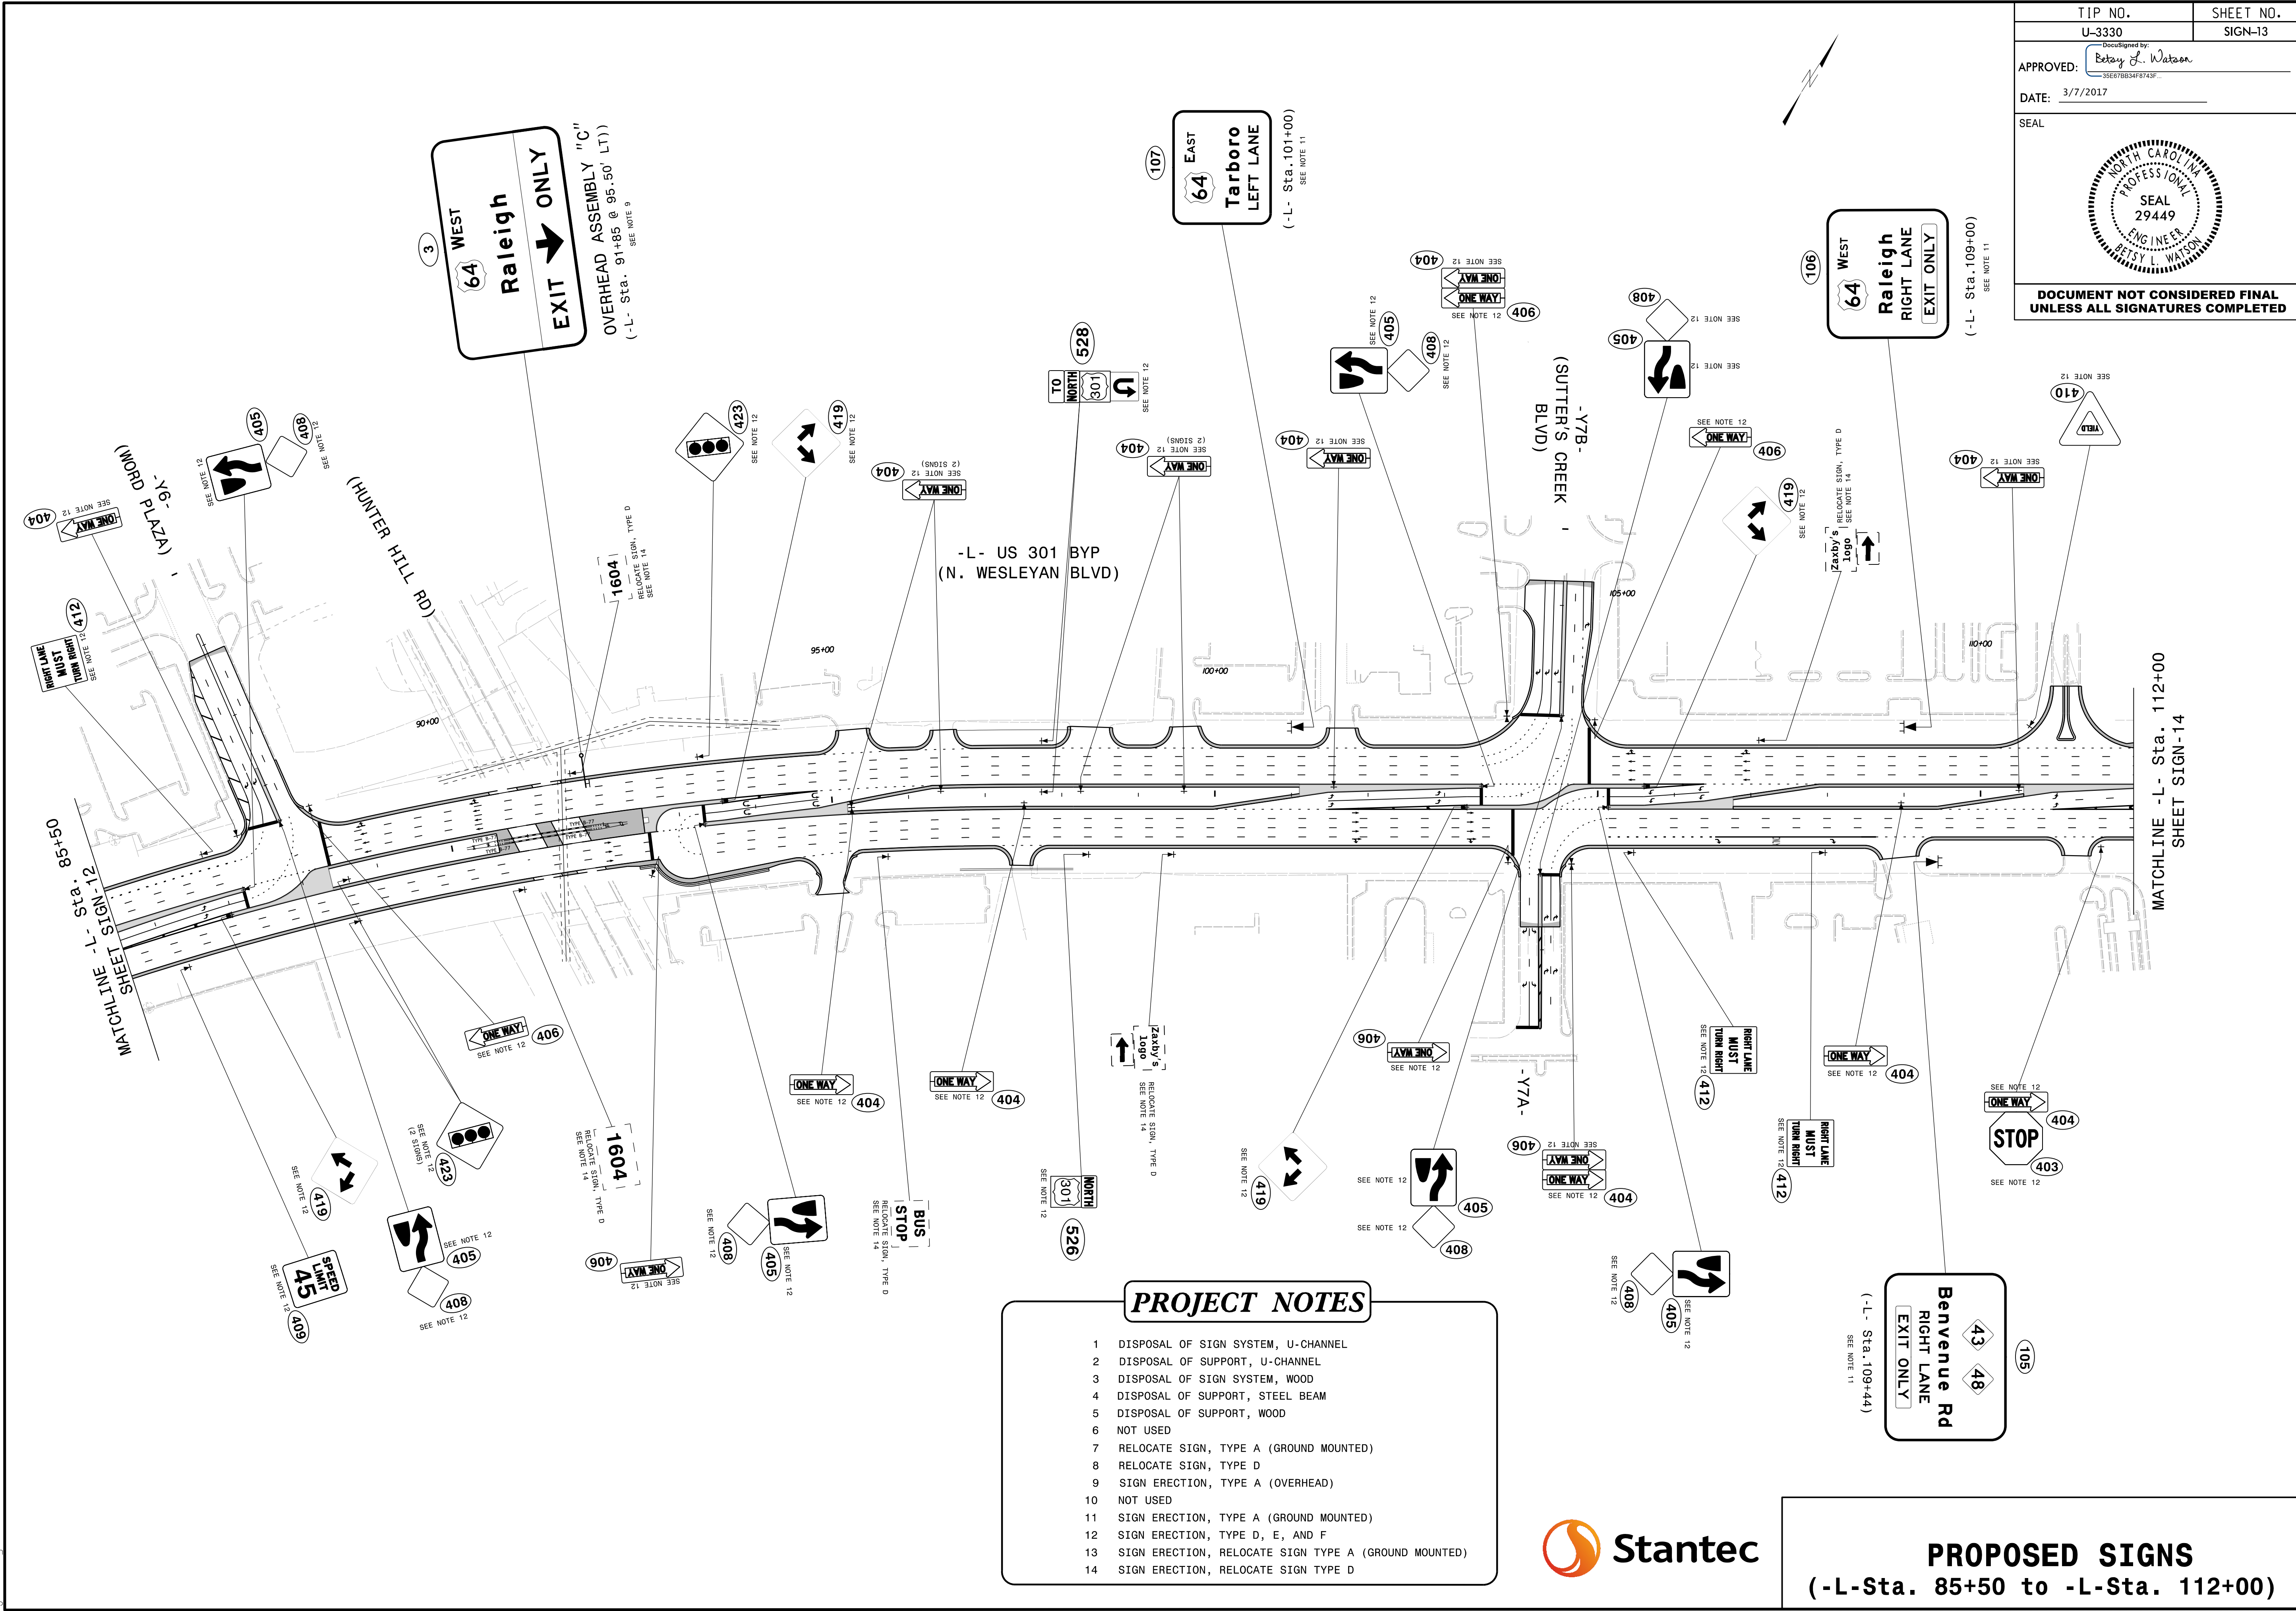

PROPOSED SIGNS
(-L- Sta. 85+50 to -L- Sta. 112+00)

3/7/2017
 U:\Traffic\Signing\CADD\Signing Plan Sheets\Proposed Signing\U-3330 Proposed Signing Sheet SIGN-13.dgn
 jhambright