
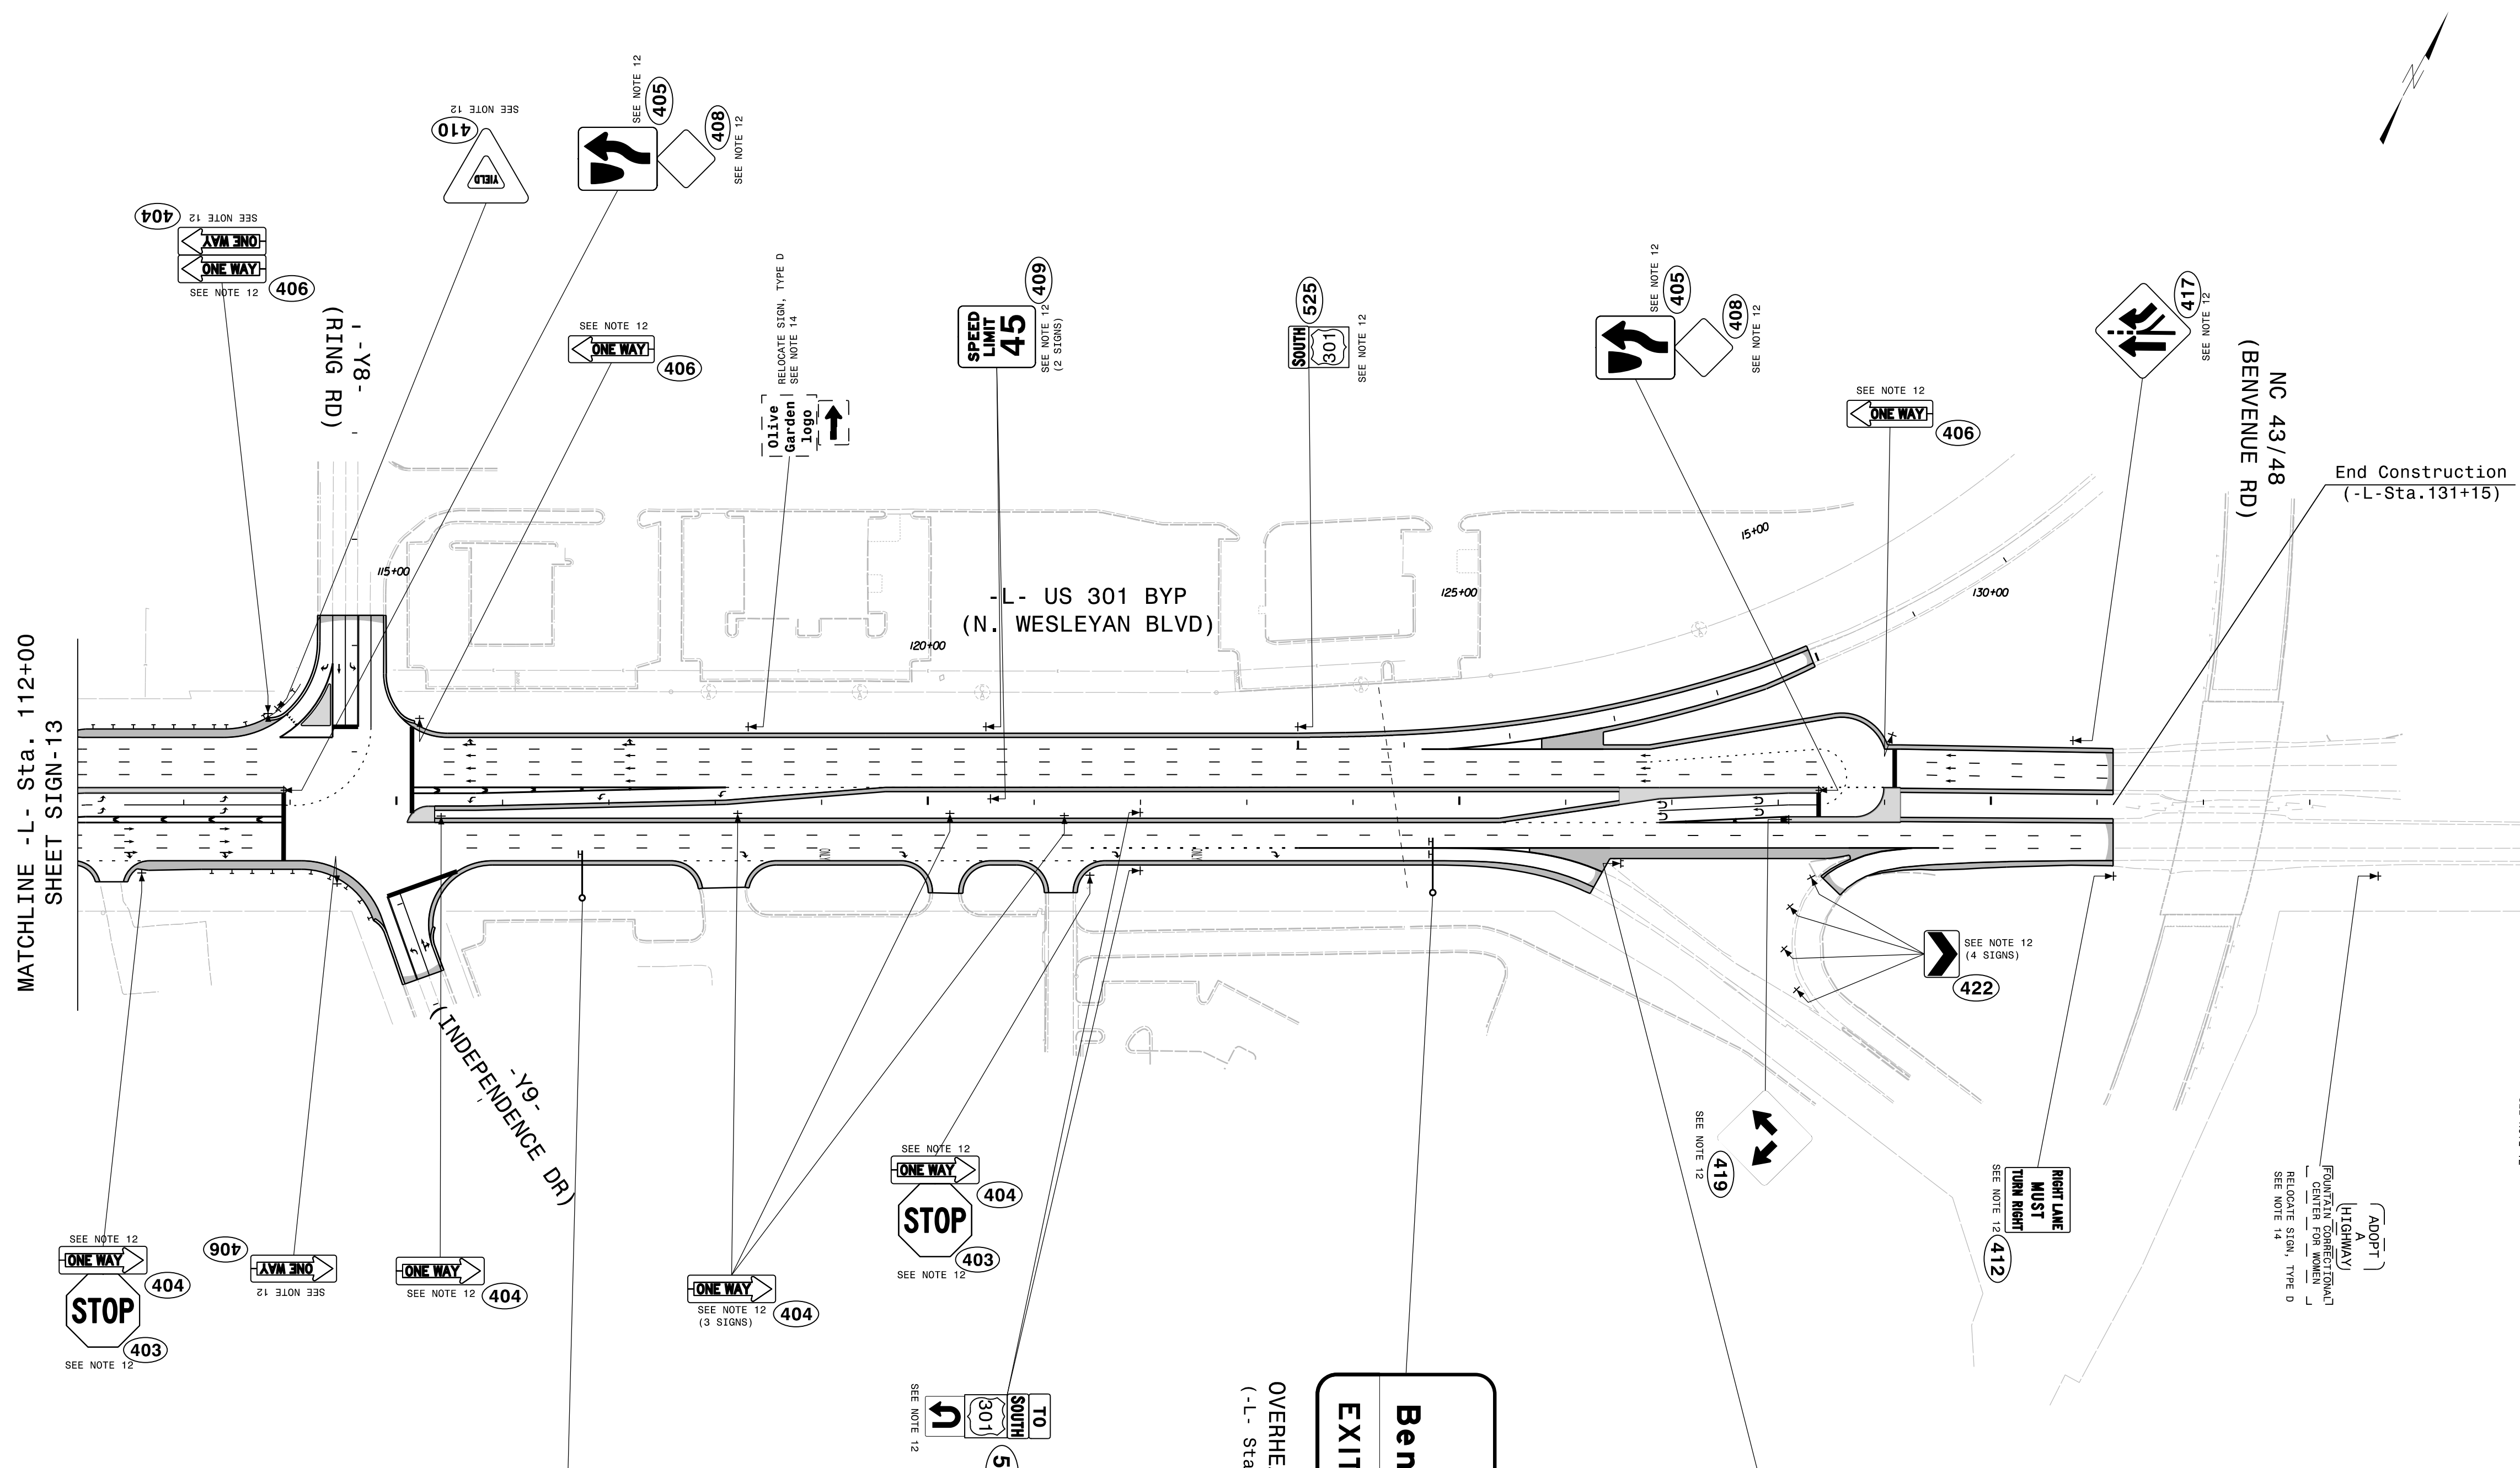


TIP NO. U-3330	SHEET NO. SIGN-14
APPROVED: <i>Betsy L. Watson</i> <small>SEE 67834F8743F</small>	
DATE: 3/7/2017	
SEAL	
	
<b>DOCUMENT NOT CONSIDERED FINAL UNLESS ALL SIGNATURES COMPLETED</b>	



MATCHLINE -L- Sta. 112+00  
SHEET SIGN-13

End Construction  
(-L- Sta. 131+15)

**PROJECT NOTES**

- 1 DISPOSAL OF SIGN SYSTEM, U-CHANNEL
- 2 DISPOSAL OF SUPPORT, U-CHANNEL
- 3 DISPOSAL OF SIGN SYSTEM, WOOD
- 4 DISPOSAL OF SUPPORT, STEEL BEAM
- 5 DISPOSAL OF SUPPORT, WOOD
- 6 NOT USED
- 7 RELOCATE SIGN, TYPE A (GROUND MOUNTED)
- 8 RELOCATE SIGN, TYPE D
- 9 SIGN ERECTION, TYPE A (OVERHEAD)
- 10 NOT USED
- 11 SIGN ERECTION, TYPE A (GROUND MOUNTED)
- 12 SIGN ERECTION, TYPE D, E, AND F
- 13 SIGN ERECTION, RELOCATE SIGN TYPE A (GROUND MOUNTED)
- 14 SIGN ERECTION, RELOCATE SIGN TYPE D

**PROPOSED SIGNS**  
(-L- Sta. 112+00 to -L- Sta. 131+15)



3/7/2017 10:11:11 AM  
 U:\Projects\2017\03\US301\Signing\CADD\Signing Plan Sheets\Proposed Signing\U-3330 Proposed Signing Sheet SIGN-14.dgn  
 jhambright