


MATCHLINE - SHEET SCP-39

MATCHLINE - SHEET SCP-41

- NOTES:
1. UNLESS OTHERWISE NOTED:
- OVERLASH NEW FIBER OPTIC CABLE TO EXISTING COMMUNICATIONS CABLE.
- ATTACH NEW MESSENGER CABLE 40" BELOW POWER.
- ATTACH ON FRONT SIDE (FS) OF POLE.
2. SEAL ALL CONDUIT ENDS WITH DUCT AND CONDUIT SEALER, AT ALL JUNCTION BOX / CABINET ENTRANCES.
3. EXISTING (ON-CALL) DENOTES FO CABLE INSTALLED BY DIVISION 4 ON-CALL CONTRACTOR PRIOR TO CONSTRUCTION.

Table with 12 columns and 12 rows of numbered callouts (1-60) corresponding to specific construction tasks such as 'INSTALL COMPOSITE CCTV CABLE', 'INSTALL HEAT SHRINK TUBING', 'INSTALL NEW RISER INTO POLE MOUNTED CABINET', etc.

SEE SIGNAL PLAN FOR SYSTEM DETECTOR INSTALLATION/ASSIGNMENT DETAILS. REFER TO "SYSTEM DETECTORS AND CONTROL ZONES" SCHEMATIC. FOR ADDITIONAL INFORMATION.

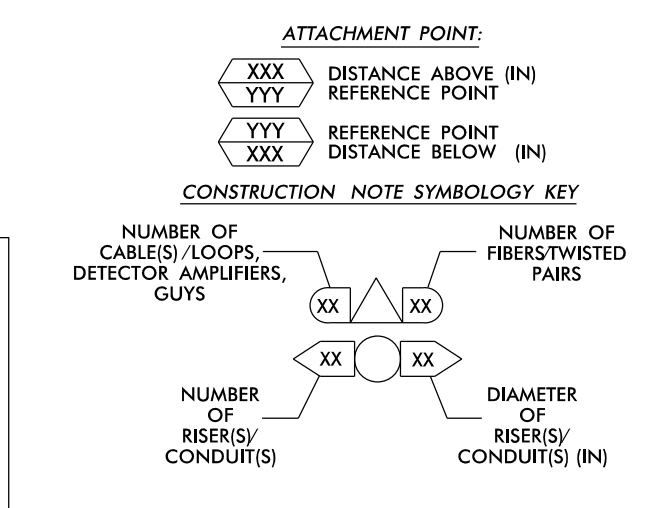

ATKINS 1616 EAST MILLBROOK ROAD, SUITE 310 RALEIGH, NORTH CAROLINA 27609 (919) 876-6888 NCBEEES #F-0326

Final

Project information block including title 'US 301 Widening Cable Routing Plans', division 'Division 4', plan date 'January 2017', and a signature block for 'J. Todd Brooks'.

30-Jan-2017 15:28 D:\projects\atkins\scps\scp40\scp40.dgn U-3330 Signal\scp40_CRMSCP-40.dgn AT DUS300019