

PROJECT REFERENCE NO. U-3330	SHEET NO. UC-9
DESIGNED BY: GJB	
DRAWN BY: GJB	
CHECKED BY: KCZ	
APPROVED BY: KCZ	
REVISER:	NORTH CAROLINA DEPARTMENT OF TRANSPORTATION UTILITIES ENGINEERING SEC. PHONE: (919) 707-6690 FAX: (919) 250-4151
UTILITY CONSTRUCTION PLANS ONLY 3/2/2017	

UTILITY CONSTRUCTION


**DOCUMENT NOT CONSIDERED FINAL
UNLESS ALL SIGNATURES COMPLETED**

**M A Engineering
Consultants, Inc.** NC License: F-0160
 598 East Chatham Street Suite 137 Cary, NC 27511
 Phone: 919.297.0220 Fax: 919.297.0221

UTILITY OWNERS ON THIS PROJECT:

CITY OF ROCKY MOUNT
 WATER LINES: 8", 20"
 SANITARY SEWER: 8", 12"
 CONTACT: DONALD PERRY, PE
 PHONE: (252) 972-1122

THE ESTIMATED QUANTITY OF DUCTILE IRON WATER PIPE FITTINGS ON THIS PLAN SHEET IS 2870 POUNDS. THE ACTUAL QUANTITY AND TYPE OF FITTINGS WILL VARY BASED ON FIELD CONDITIONS.

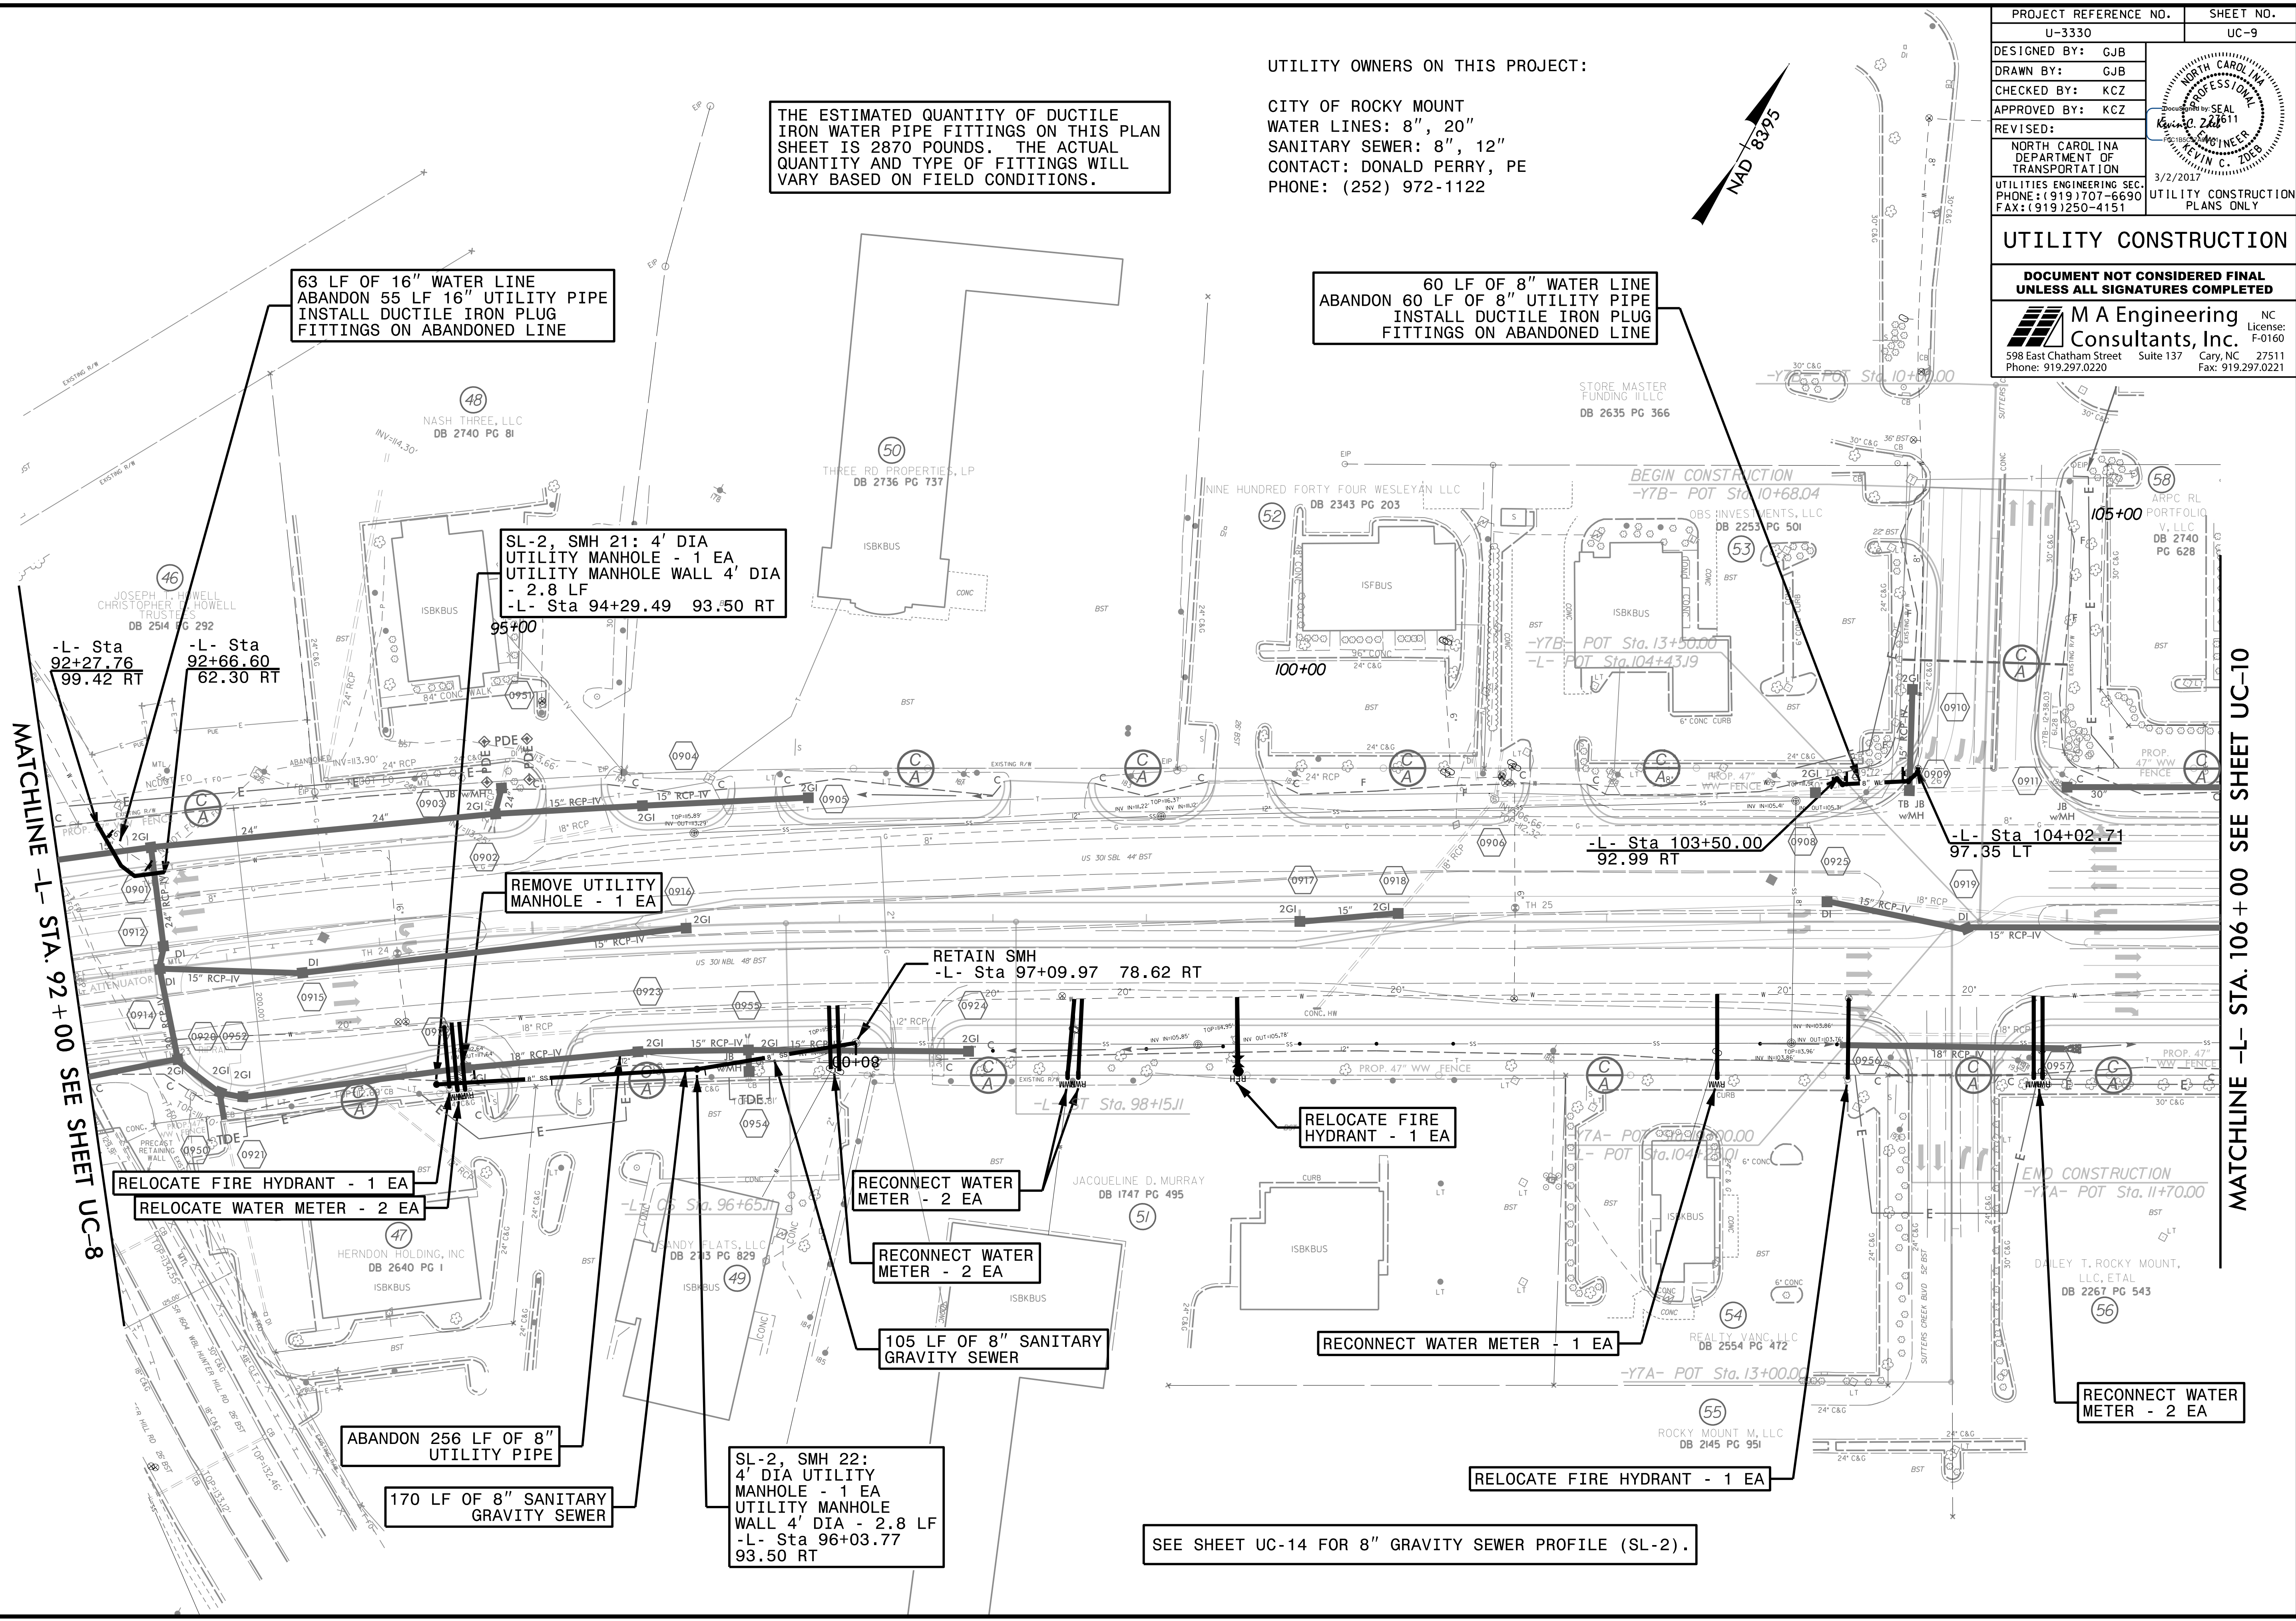

MATCHLINE -L- STA. 92+00 SEE SHEET UC-8

MATCHLINE -L- STA. 106+00 SEE SHEET UC-10

RELOCATE FIRE HYDRANT - 1 EA
 RELOCATE WATER METER - 2 EA

ABANDON 256 LF OF 8" UTILITY PIPE
 170 LF OF 8" SANITARY GRAVITY SEWER

SL-2, SMH 22:
 4' DIA UTILITY MANHOLE - 1 EA
 UTILITY MANHOLE WALL 4' DIA - 2.8 LF
 -L- Sta 96+03.77
 93.50 RT

RECONNECT WATER METER - 2 EA

RECONNECT WATER METER - 2 EA

105 LF OF 8" SANITARY GRAVITY SEWER

RETAIN SMH
 -L- Sta 97+09.97 78.62 RT

RELOCATE FIRE HYDRANT - 1 EA

RECONNECT WATER METER - 1 EA

RELOCATE FIRE HYDRANT - 1 EA

SEE SHEET UC-14 FOR 8" GRAVITY SEWER PROFILE (SL-2).

60 LF OF 8" WATER LINE
 ABANDON 60 LF OF 8" UTILITY PIPE
 INSTALL DUCTILE IRON PLUG FITTINGS ON ABANDONED LINE

63 LF OF 16" WATER LINE
 ABANDON 55 LF 16" UTILITY PIPE
 INSTALL DUCTILE IRON PLUG FITTINGS ON ABANDONED LINE

SL-2, SMH 21: 4' DIA UTILITY MANHOLE - 1 EA
 UTILITY MANHOLE WALL 4' DIA - 2.8 LF
 -L- Sta 94+29.49 93.50 RT

REMOVE UTILITY MANHOLE - 1 EA