

5/14/19  
1  
2  
UTILITY OWNERS ON THIS PROJECT:

CITY OF ROCKY MOUNT  
WATER LINES: 8", 20"  
SANITARY SEWER: 8", 12", 18"  
CONTACT: DONALD M. PERRY, PE  
PHONE: (252) 972-1122

THE ESTIMATED QUANTITY OF DUCTILE IRON WATER PIPE FITTINGS ON THIS PLAN SHEET IS 440 POUNDS. THE ACTUAL QUANTITY AND TYPE OF FITTINGS WILL VARY BASED ON FIELD CONDITIONS.

SEE SHEET UC-14 FOR GRAVITY SEWER PROFILE (SL-3).

- NOTE:
- SANITARY MANHOLES SHALL HAVE FLAT TOP SLAB SET 2 FEET ABOVE EXISTING GRADE WITH VENT PIPE SET 2 FEET ABOVE THE 10 YEAR FLOOD LEVEL.

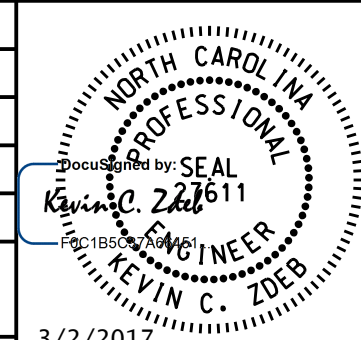PROJECT REFERENCE NO. U-3330	SHEET NO. UC-10
DESIGNED BY: GJB	
DRAWN BY: GJB	
CHECKED BY: KCZ	
APPROVED BY: KCZ	
REVISED:	NORTH CAROLINA DEPARTMENT OF TRANSPORTATION UTILITIES ENGINEERING SECTION PHONE: (919) 707-6690 FAX: (919) 250-4151
UTILITY CONSTRUCTION PLANS ONLY 3/2/2017	


UTILITY CONSTRUCTION

**DOCUMENT NOT CONSIDERED FINAL UNLESS ALL SIGNATURES COMPLETED**

 M A Engineering Consultants, Inc.  
 NC License: F-0160  
 598 East Chatham Street Suite 137 Cary, NC 27511  
 Phone: 919.297.0220 Fax: 919.297.0221

MATCHLINE -L- STA. 106+00 SEE SHEET UC-9

MATCHLINE -L- STA. 119+00 SEE SHEET UC-11

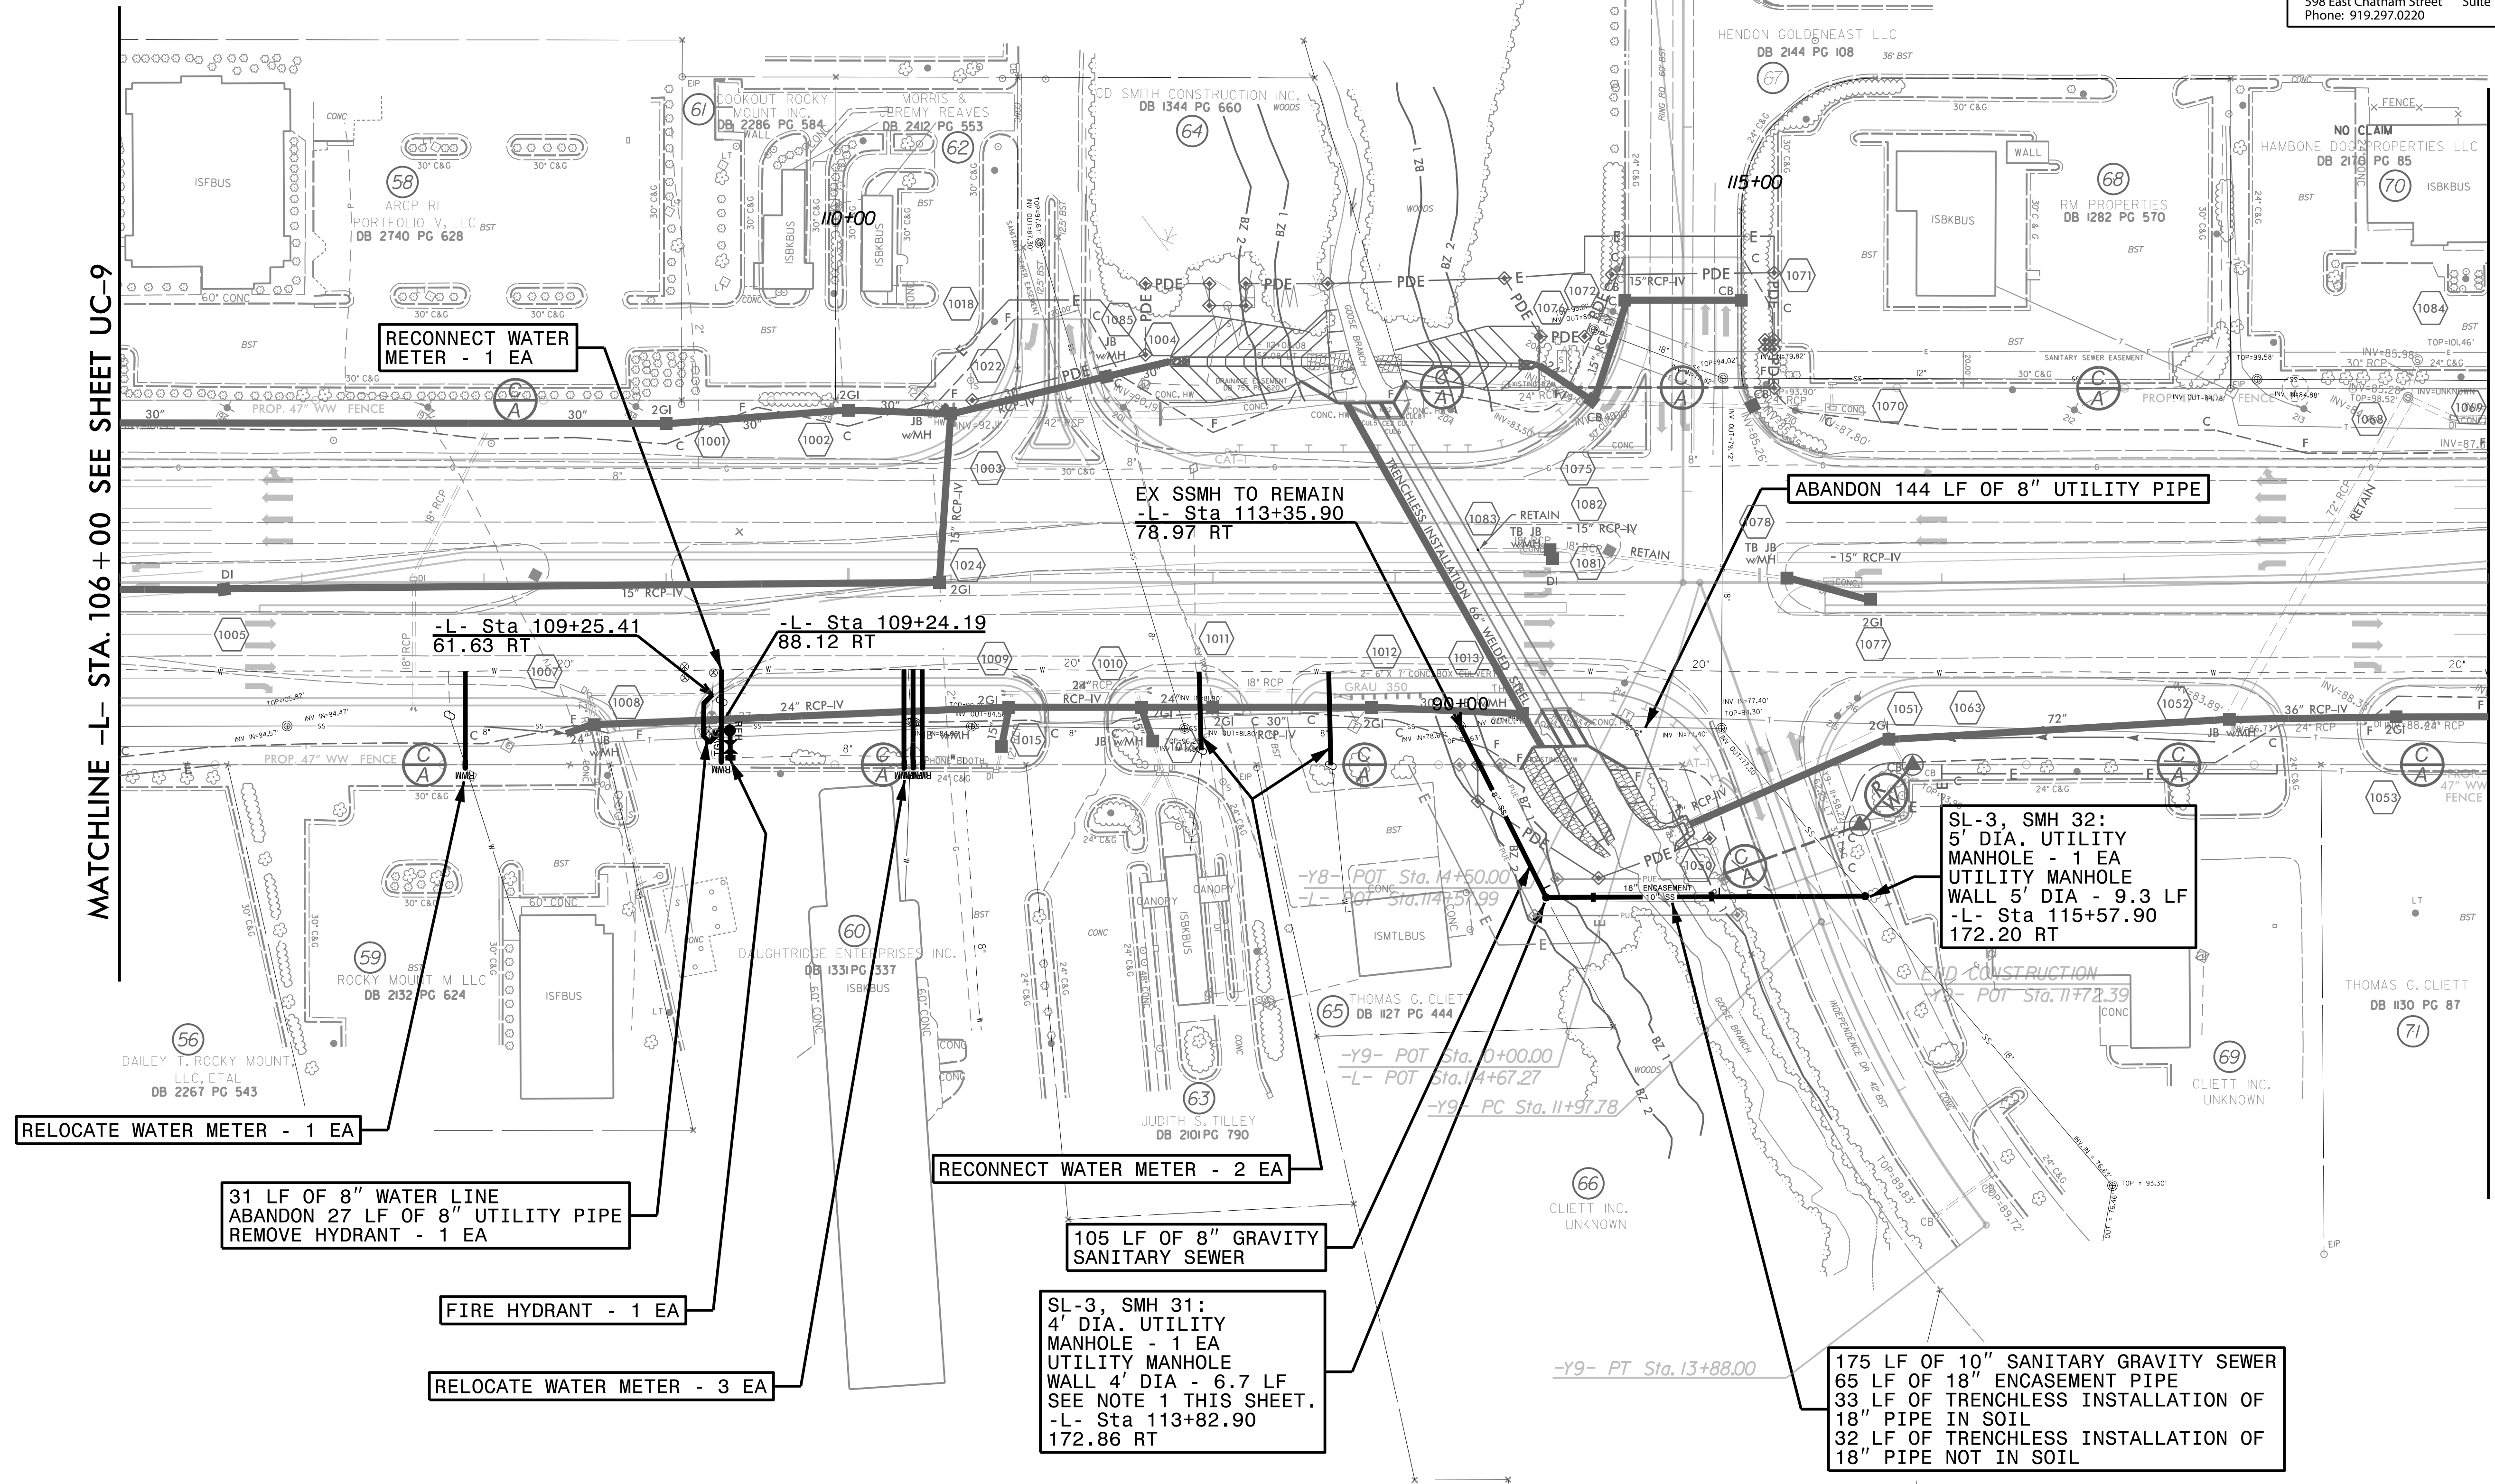

RELOCATE WATER METER - 1 EA

31 LF OF 8" WATER LINE  
ABANDON 27 LF OF 8" UTILITY PIPE  
REMOVE HYDRANT - 1 EA

FIRE HYDRANT - 1 EA

RELOCATE WATER METER - 3 EA

RECONNECT WATER METER - 1 EA

RECONNECT WATER METER - 2 EA

105 LF OF 8" GRAVITY SANITARY SEWER

SL-3, SMH 31:  
4' DIA. UTILITY MANHOLE - 1 EA  
UTILITY MANHOLE WALL 4' DIA - 6.7 LF  
SEE NOTE 1 THIS SHEET.  
-L- Sta 113+82.90  
172.86 RT

EX SSMH TO REMAIN  
-L- Sta 113+35.90  
78.97 RT

-L- Sta 109+25.41  
61.63 RT

-L- Sta 109+24.19  
88.12 RT

ABANDON 144 LF OF 8" UTILITY PIPE

SL-3, SMH 32:  
5' DIA. UTILITY MANHOLE - 1 EA  
UTILITY MANHOLE WALL 5' DIA - 9.3 LF  
-L- Sta 115+57.90  
172.20 RT

175 LF OF 10" SANITARY GRAVITY SEWER  
65 LF OF 18" ENCASEMENT PIPE  
33 LF OF TRENCHLESS INSTALLATION OF 18" PIPE IN SOIL  
32 LF OF TRENCHLESS INSTALLATION OF 18" PIPE NOT IN SOIL

K M ROCKY MOUNT LLC  
DB 2633 PG 344

LOOKOUT ROCKY MOUNT INC.  
DB 2286 PG 584

MORRIS & BREMYR REAVES  
DB 2412 PG 553

HENDON GOLDENEAST LLC  
DB 2144 PG 108

HENDON GOLDENEAST LLC  
DB 2144 PG 108

HAMBONE DOWNS PROPERTIES LLC  
DB 2100 PG 85

RM PROPERTIES  
DB 1282 PG 570

DAILEY T. ROCKY MOUNT, LLC, ETAL  
DB 2267 PG 543

ROCKY MOUNT M LLC  
DB 2132 PG 624

DAUGHTRIDGE ENTERPRISES INC.  
DB 1331 PG 337

JUDITH S. TILLEY  
DB 2101 PG 790

THOMAS G. CLIETT  
DB 1127 PG 444

CLIETT INC.  
UNKNOWN

THOMAS G. CLIETT  
DB 1130 PG 87

CLIETT INC.  
UNKNOWN