


09/08/99

TIP PROJECT: U-3330

STATE OF NORTH CAROLINA  
DIVISION OF HIGHWAYS


T.I.P. NO.	SHEET NO.
U-3330	UO-1

UTILITIES BY OTHERS PLANS  
NASH COUNTY

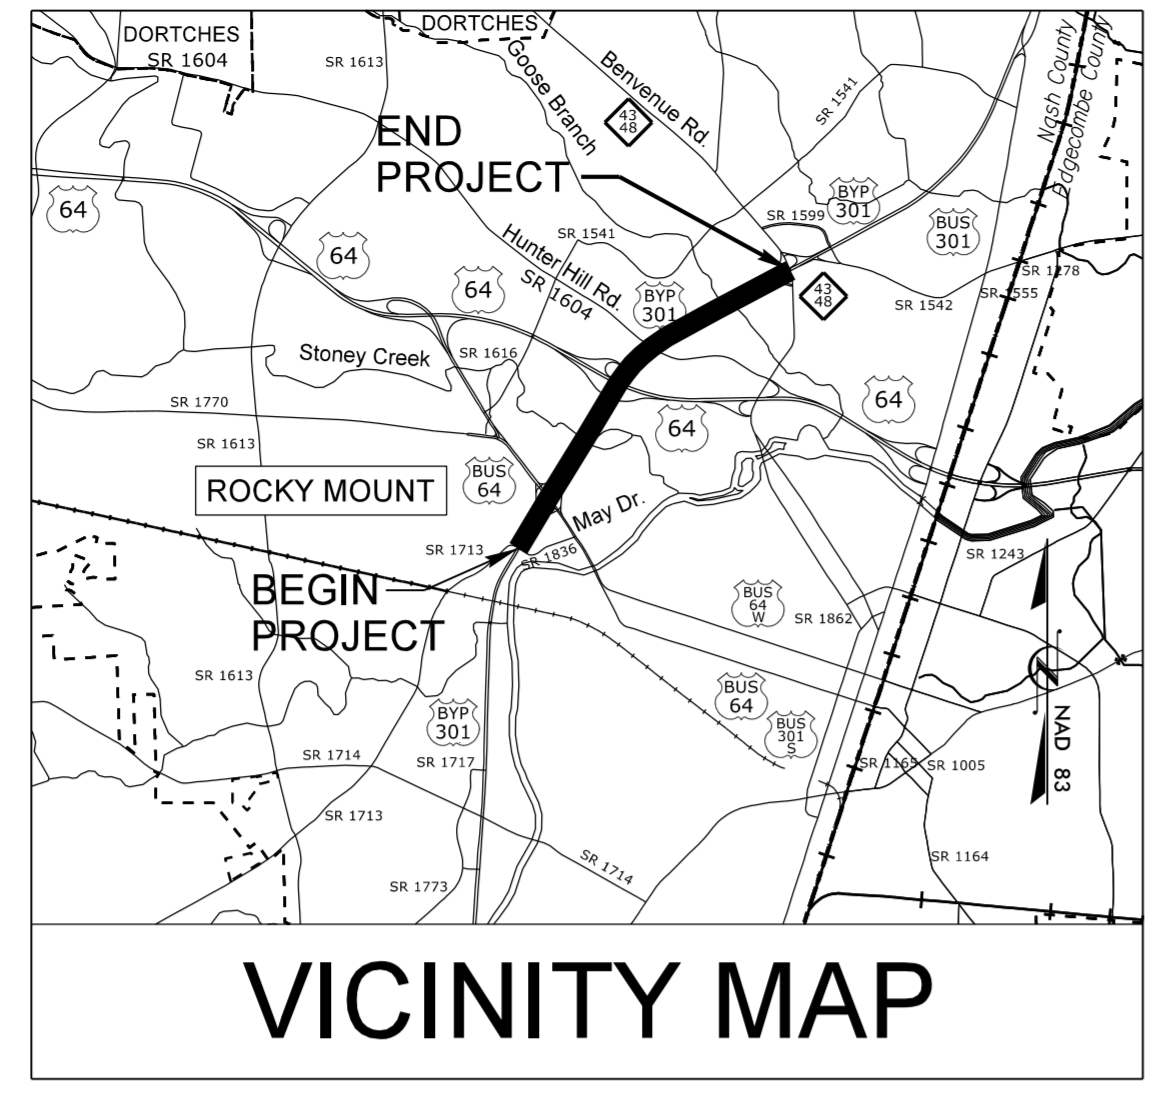


LOCATION: ROCKY MOUNT - US 301 BYPASS FROM SR 1836 (MAY DRIVE) TO NC 43-48 (BENVENUE ROAD) INTERCHANGE

TYPE OF WORK: POWER DISTRIBUTION, POWER TRANSMISSION, TELEPHONE, CATV, COMMUNICATIONS & GAS RELOCATION

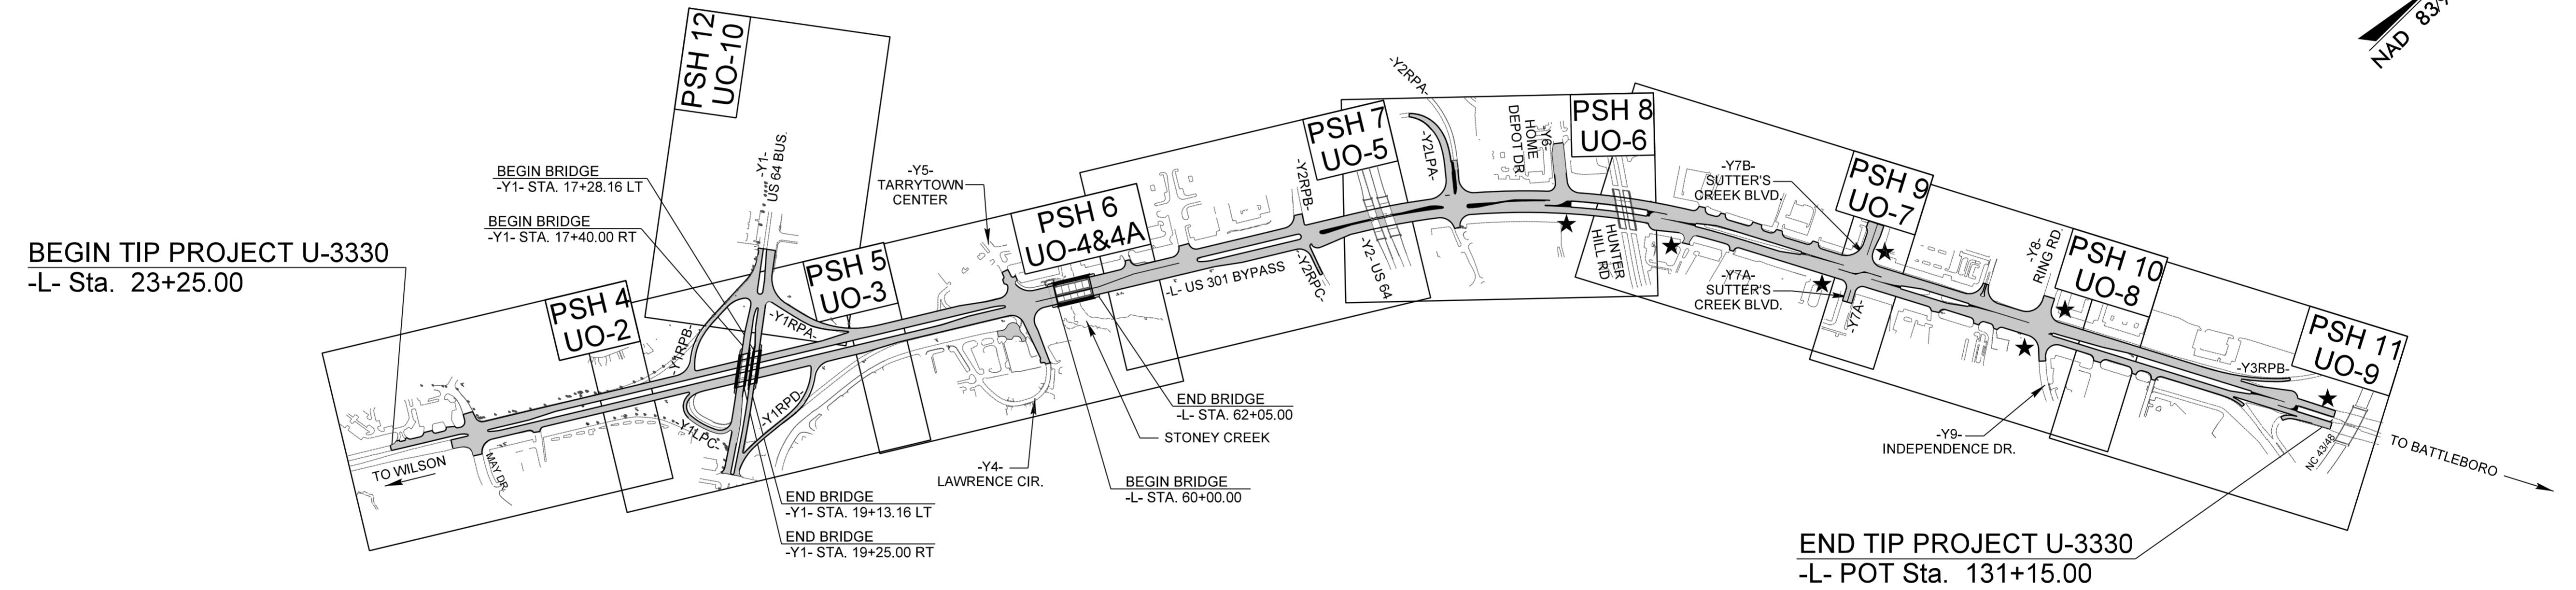

★ TRAFFIC SIGNAL

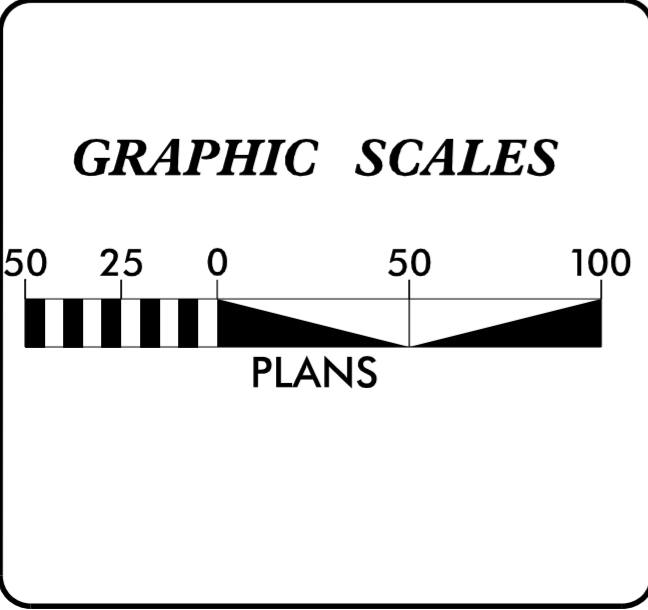

INDEX OF SHEETS

SHEET NO.	DESCRIPTION
UO-1	TITLE SHEET
UO-2 thru UO-10	UBO PLAN SHEETS

- UTILITY OWNERS ON PROJECT
- (A) POWER - CITY OF ROCKY MOUNT ENERGY
  - RESOURCES DEPARTMENT ELECTRIC DIVISION (CORME)
  - (B) GAS - CITY OF ROCKY MOUNT ENERGY
  - RESOURCES DEPARTMENT NATURAL GAS DIVISION (CORMG)
  - (C) TELEPHONE - CENTURYLINK
  - (D) CATV FIBER OPTIC - SUDDENLINK
  - (E) TELEPHONE - AT&T TRANSMISSION
  - (F) COMMUNICATIONS - MCNC
  - (G) COMMUNICATIONS - LEVEL 3
  - (H) COMMUNICATIONS - LMK COMMUNICATIONS
  - (I) COMMUNICATIONS - CONTERRA ULTRA BROADBAND
  - (J) COMMUNICATIONS - INTELIPORT INC.

PLANS PREPARED BY:

3220 GLEN ROYAL RD. RALEIGH, NC 27617  
TELE 919.788.0224 FAX 919.788.0232  
NC LICENSE #P-0189

UTILITIES PROJECT ENGINEER  
Mary Jo Lee, P.E.

DIVISION OF HIGHWAYS  
UTILITIES UNIT  
1555 MAIL SERVICES CENTER  
RALEIGH NC 27699-1555  
PHONE (919) 707-6690  
FAX (919) 250-4151

BO HEMPHILL, PE UTILITIES REGIONAL ENGINEER  
KIFAH KAMIL UTILITIES ENGINEER  
KYLE PLEASANT UTILITIES AREA COORDINATOR  
LARRY JAMES UTILITIES COORDINATOR

3/14/2017  
P:\Utilities\Engineering\UBO\Proj\U3330\_ut\_tsh\_u001\_psh.dgn  
-USERNAME-