



### UTILITIES BY OTHERS

NOTE:  
 ALL PROPOSED UTILITY WORK SHOWN ON THIS SHEET WILL BE DONE BY OTHERS. NO PAYMENT WILL BE MADE TO THE CONTRACTOR FOR PROPOSED UTILITY WORK SHOWN ON THIS SHEET.

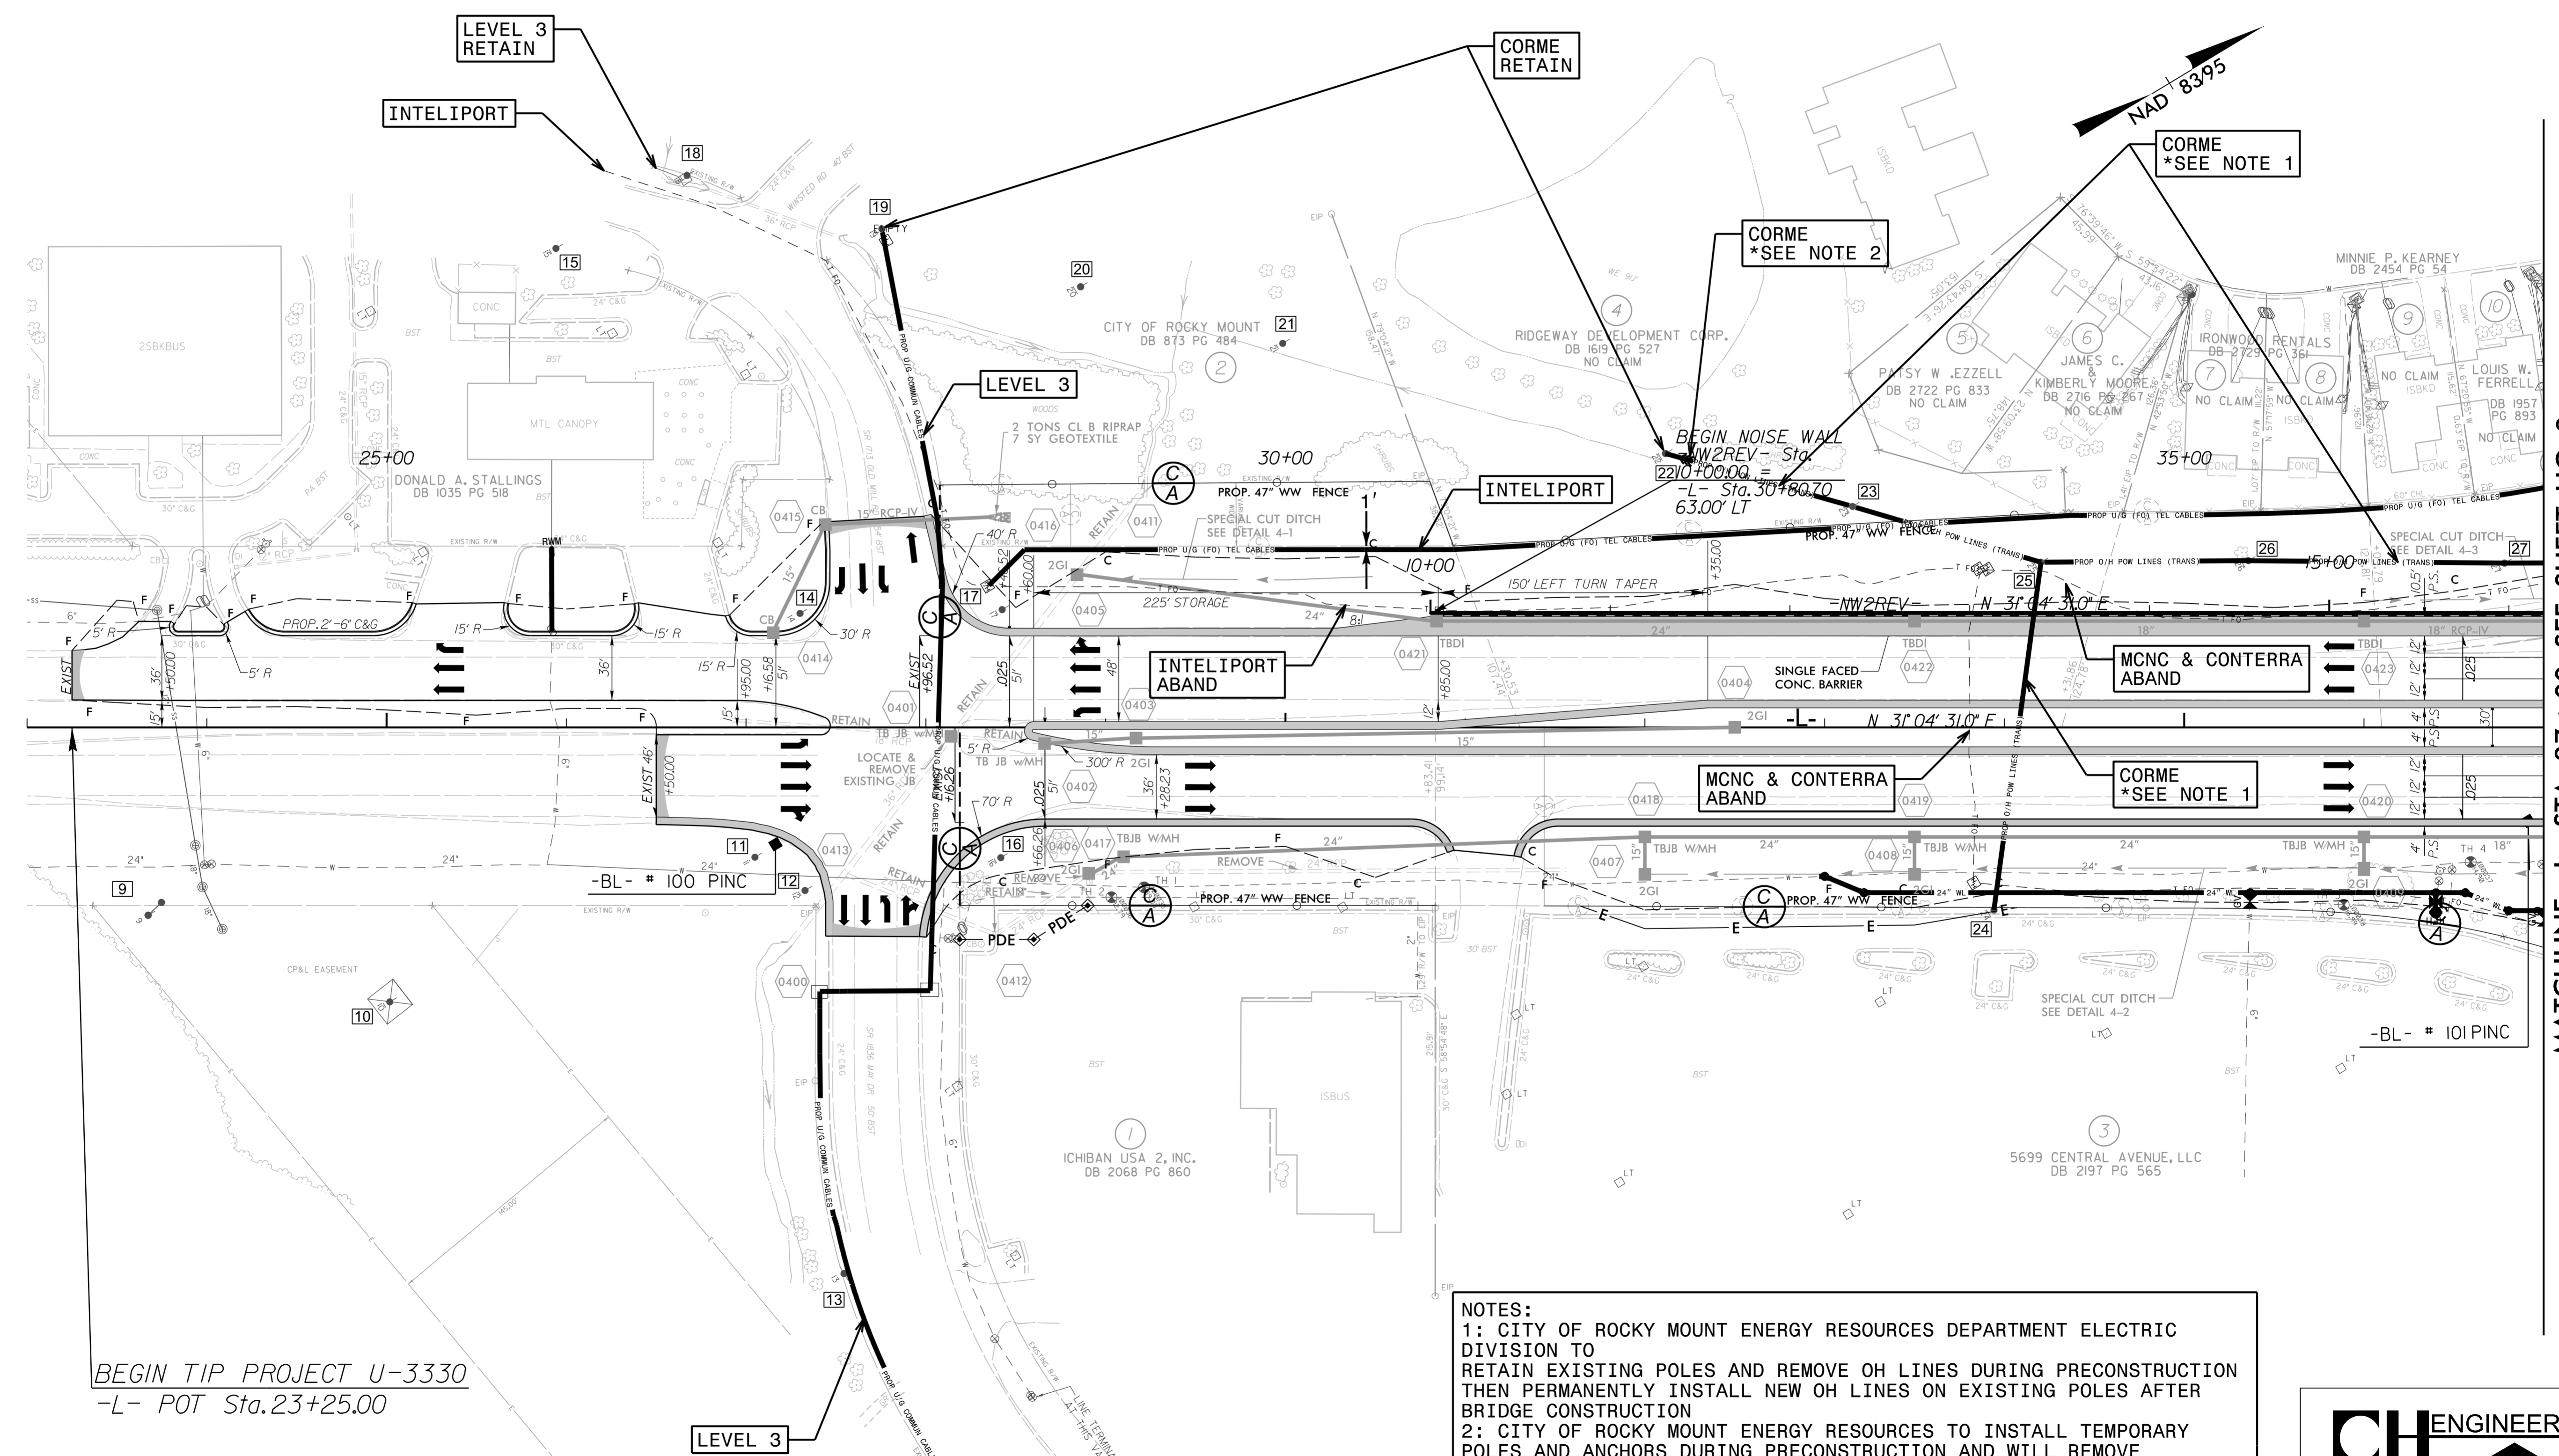

BEGIN TIP PROJECT U-3330  
 -L- POT Sta. 23+25.00

NOTES:  
 1: CITY OF ROCKY MOUNT ENERGY RESOURCES DEPARTMENT ELECTRIC DIVISION TO RETAIN EXISTING POLES AND REMOVE OH LINES DURING PRECONSTRUCTION THEN PERMANENTLY INSTALL NEW OH LINES ON EXISTING POLES AFTER BRIDGE CONSTRUCTION  
 2: CITY OF ROCKY MOUNT ENERGY RESOURCES TO INSTALL TEMPORARY POLES AND ANCHORS DURING PRECONSTRUCTION AND WILL REMOVE AFTER BRIDGE CONSTRUCTION

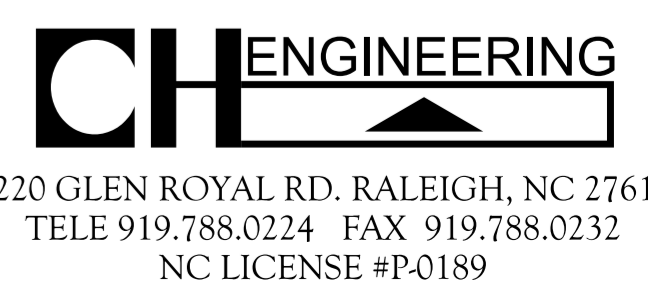

MATCHLINE -L- STA. 37+00 SEE SHEET UO-3

5/14/199  
 3/13/2017  
 P:\Projects\Engineering\UBD\Proj\U3330\ut\_l\_rdy\04\_U002\_psh.dgn