


### UTILITIES BY OTHERS

**NOTE:**  
 ALL PROPOSED UTILITY WORK SHOWN ON THIS SHEET WILL BE DONE BY OTHERS. NO PAYMENT WILL BE MADE TO THE CONTRACTOR FOR PROPOSED UTILITY WORK SHOWN ON THIS SHEET.

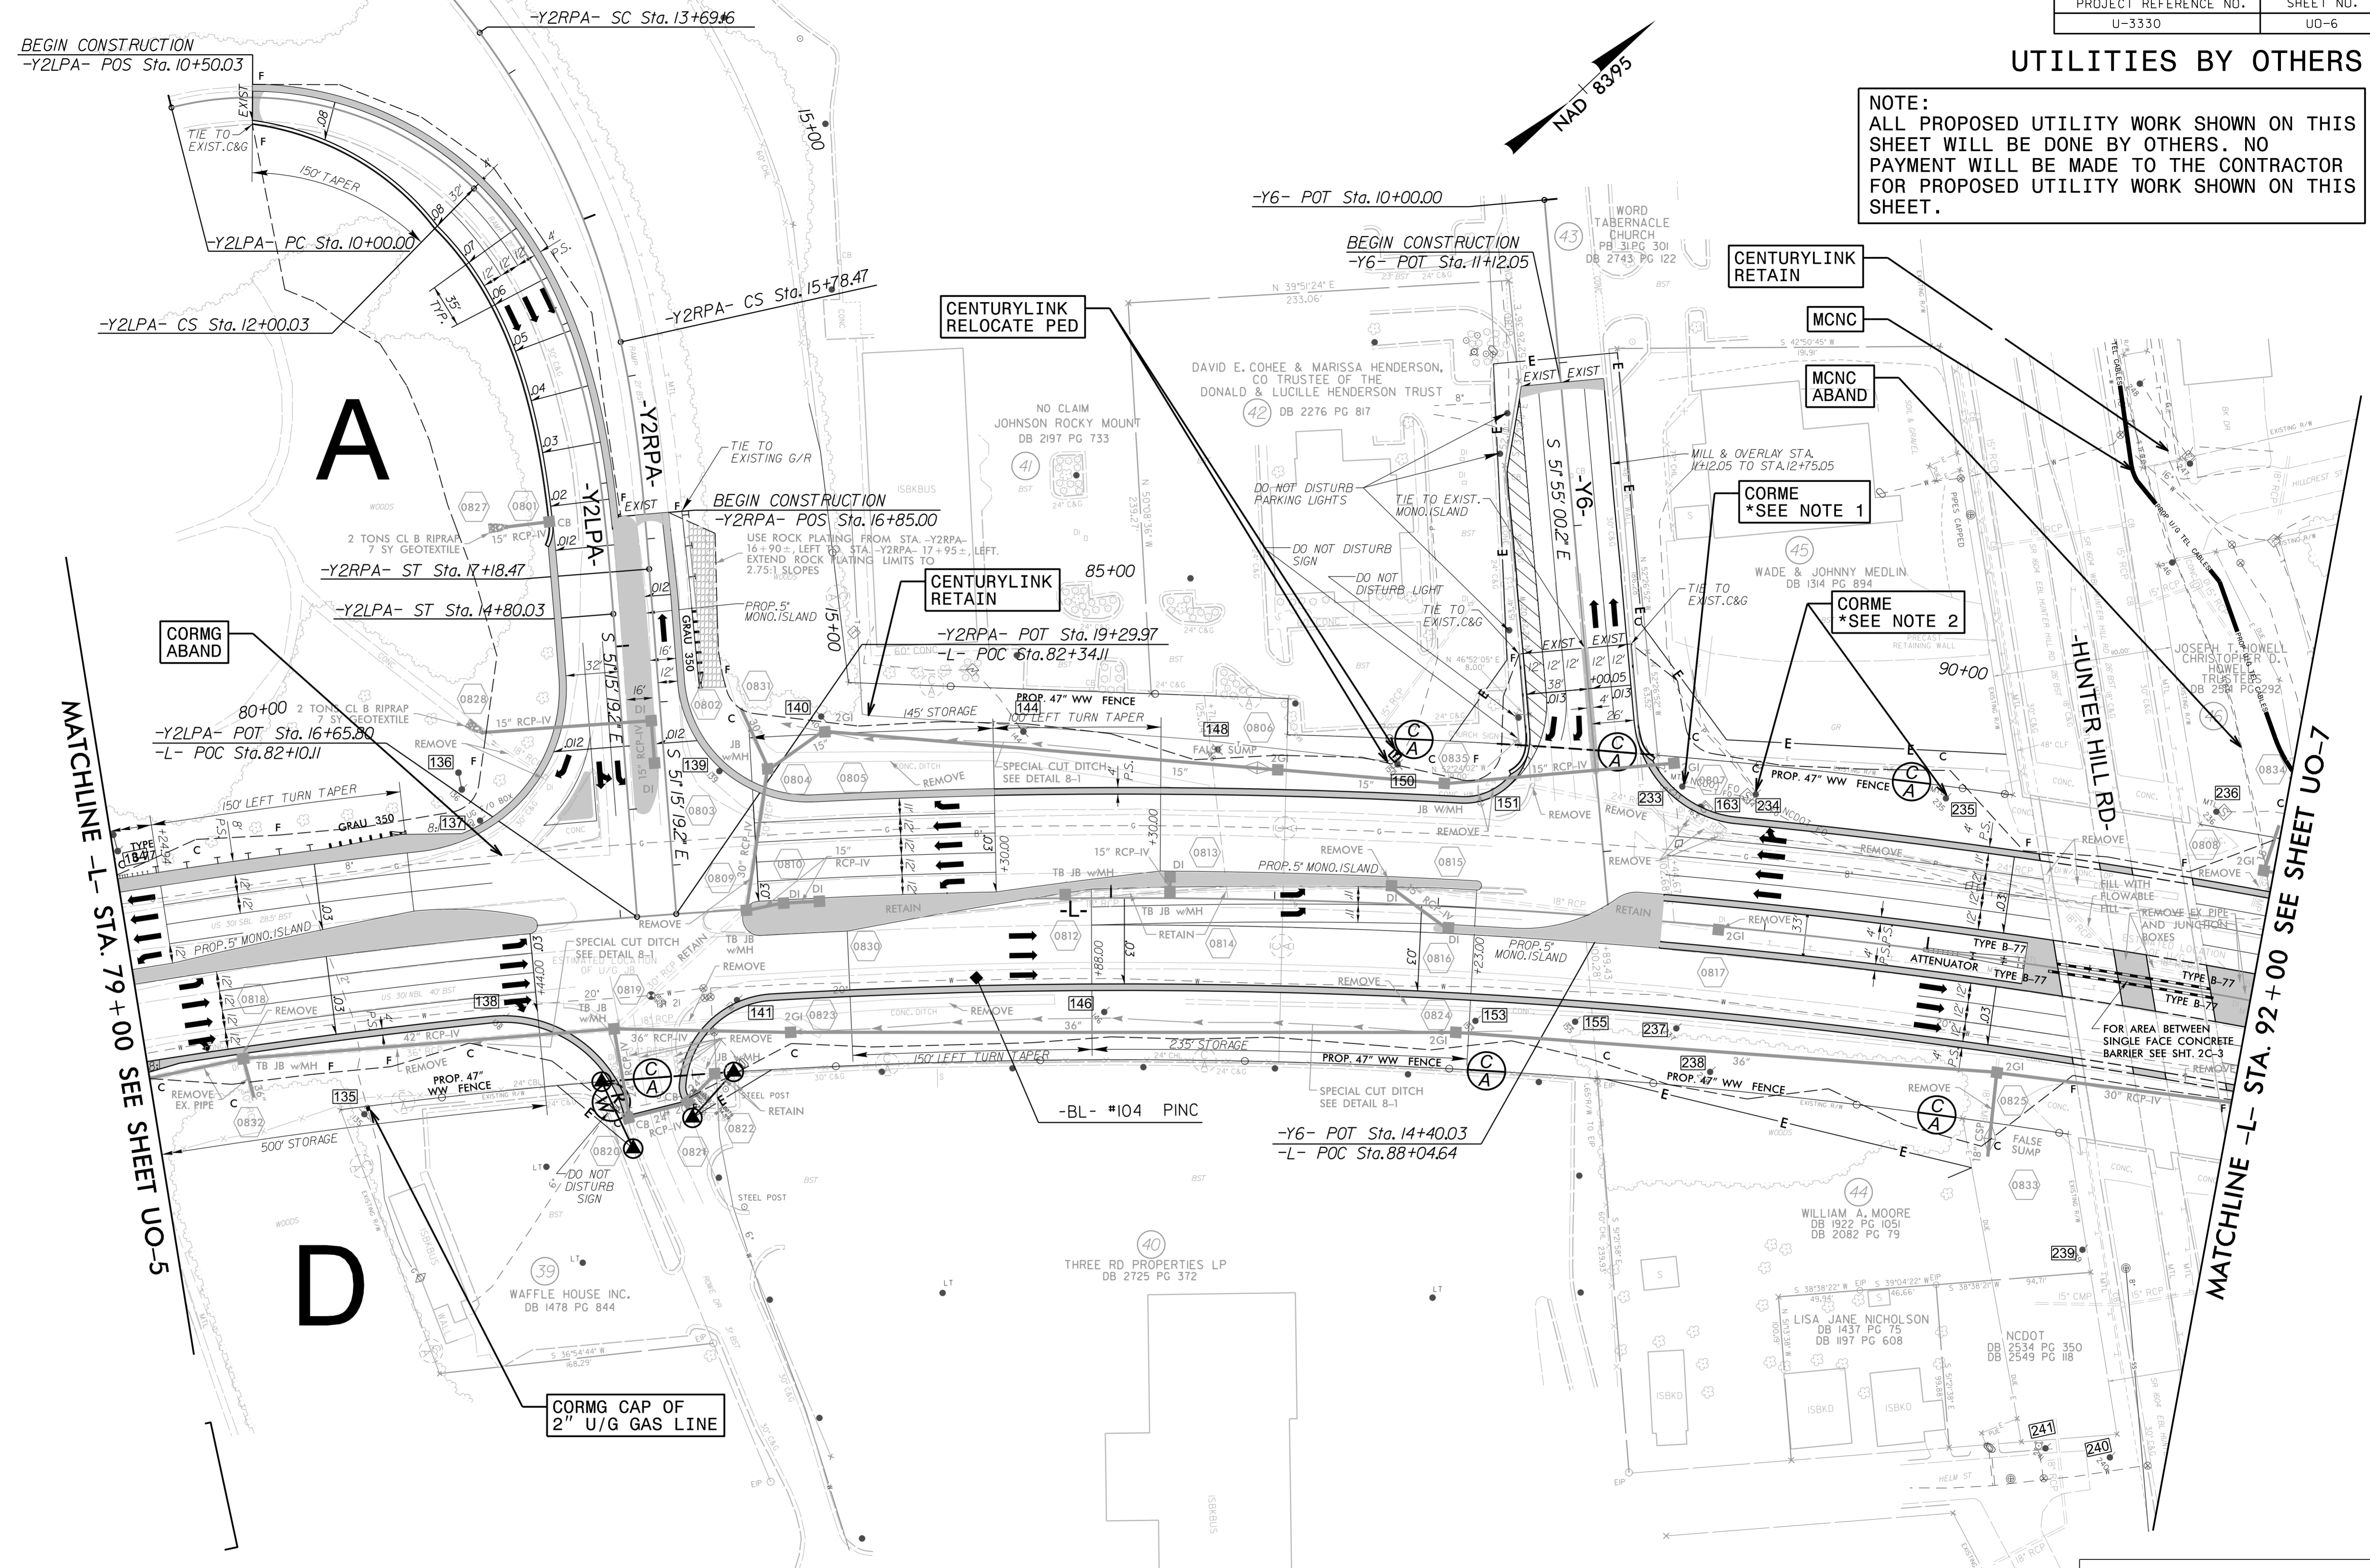

MATCHLINE -L- STA. 79+00 SEE SHEET UO-5

MATCHLINE -L- STA. 92+00 SEE SHEET UO-7

**NOTES:**  
 1: CITY OF ROCKY MOUNT ENERGY RESOURCES ELECTRIC DIVISION TO ALLOW JOINT USE OF THEIR POLE FOR NCDOT SIGNALS  
 2: CITY OF ROCKY MOUNT ENERGY RESOURCES ELECTRIC DIVISION TO ALLOW 2 FEET OF FILL OR CUT AROUND EXISTING POLES

**CH ENGINEERING**  
 3220 GLEN ROYAL RD. RALEIGH, NC 27617  
 TELE 919.788.0224 FAX 919.788.0232  
 NC LICENSE #P-0189

3/13/2017 10:58:11 AM C:\Users\jgibson\OneDrive\Documents\Projects\U3330\U3330-ut-l-rd\jgibson\U3330-ut-l-rd.dwg UO06-psb.dgn