
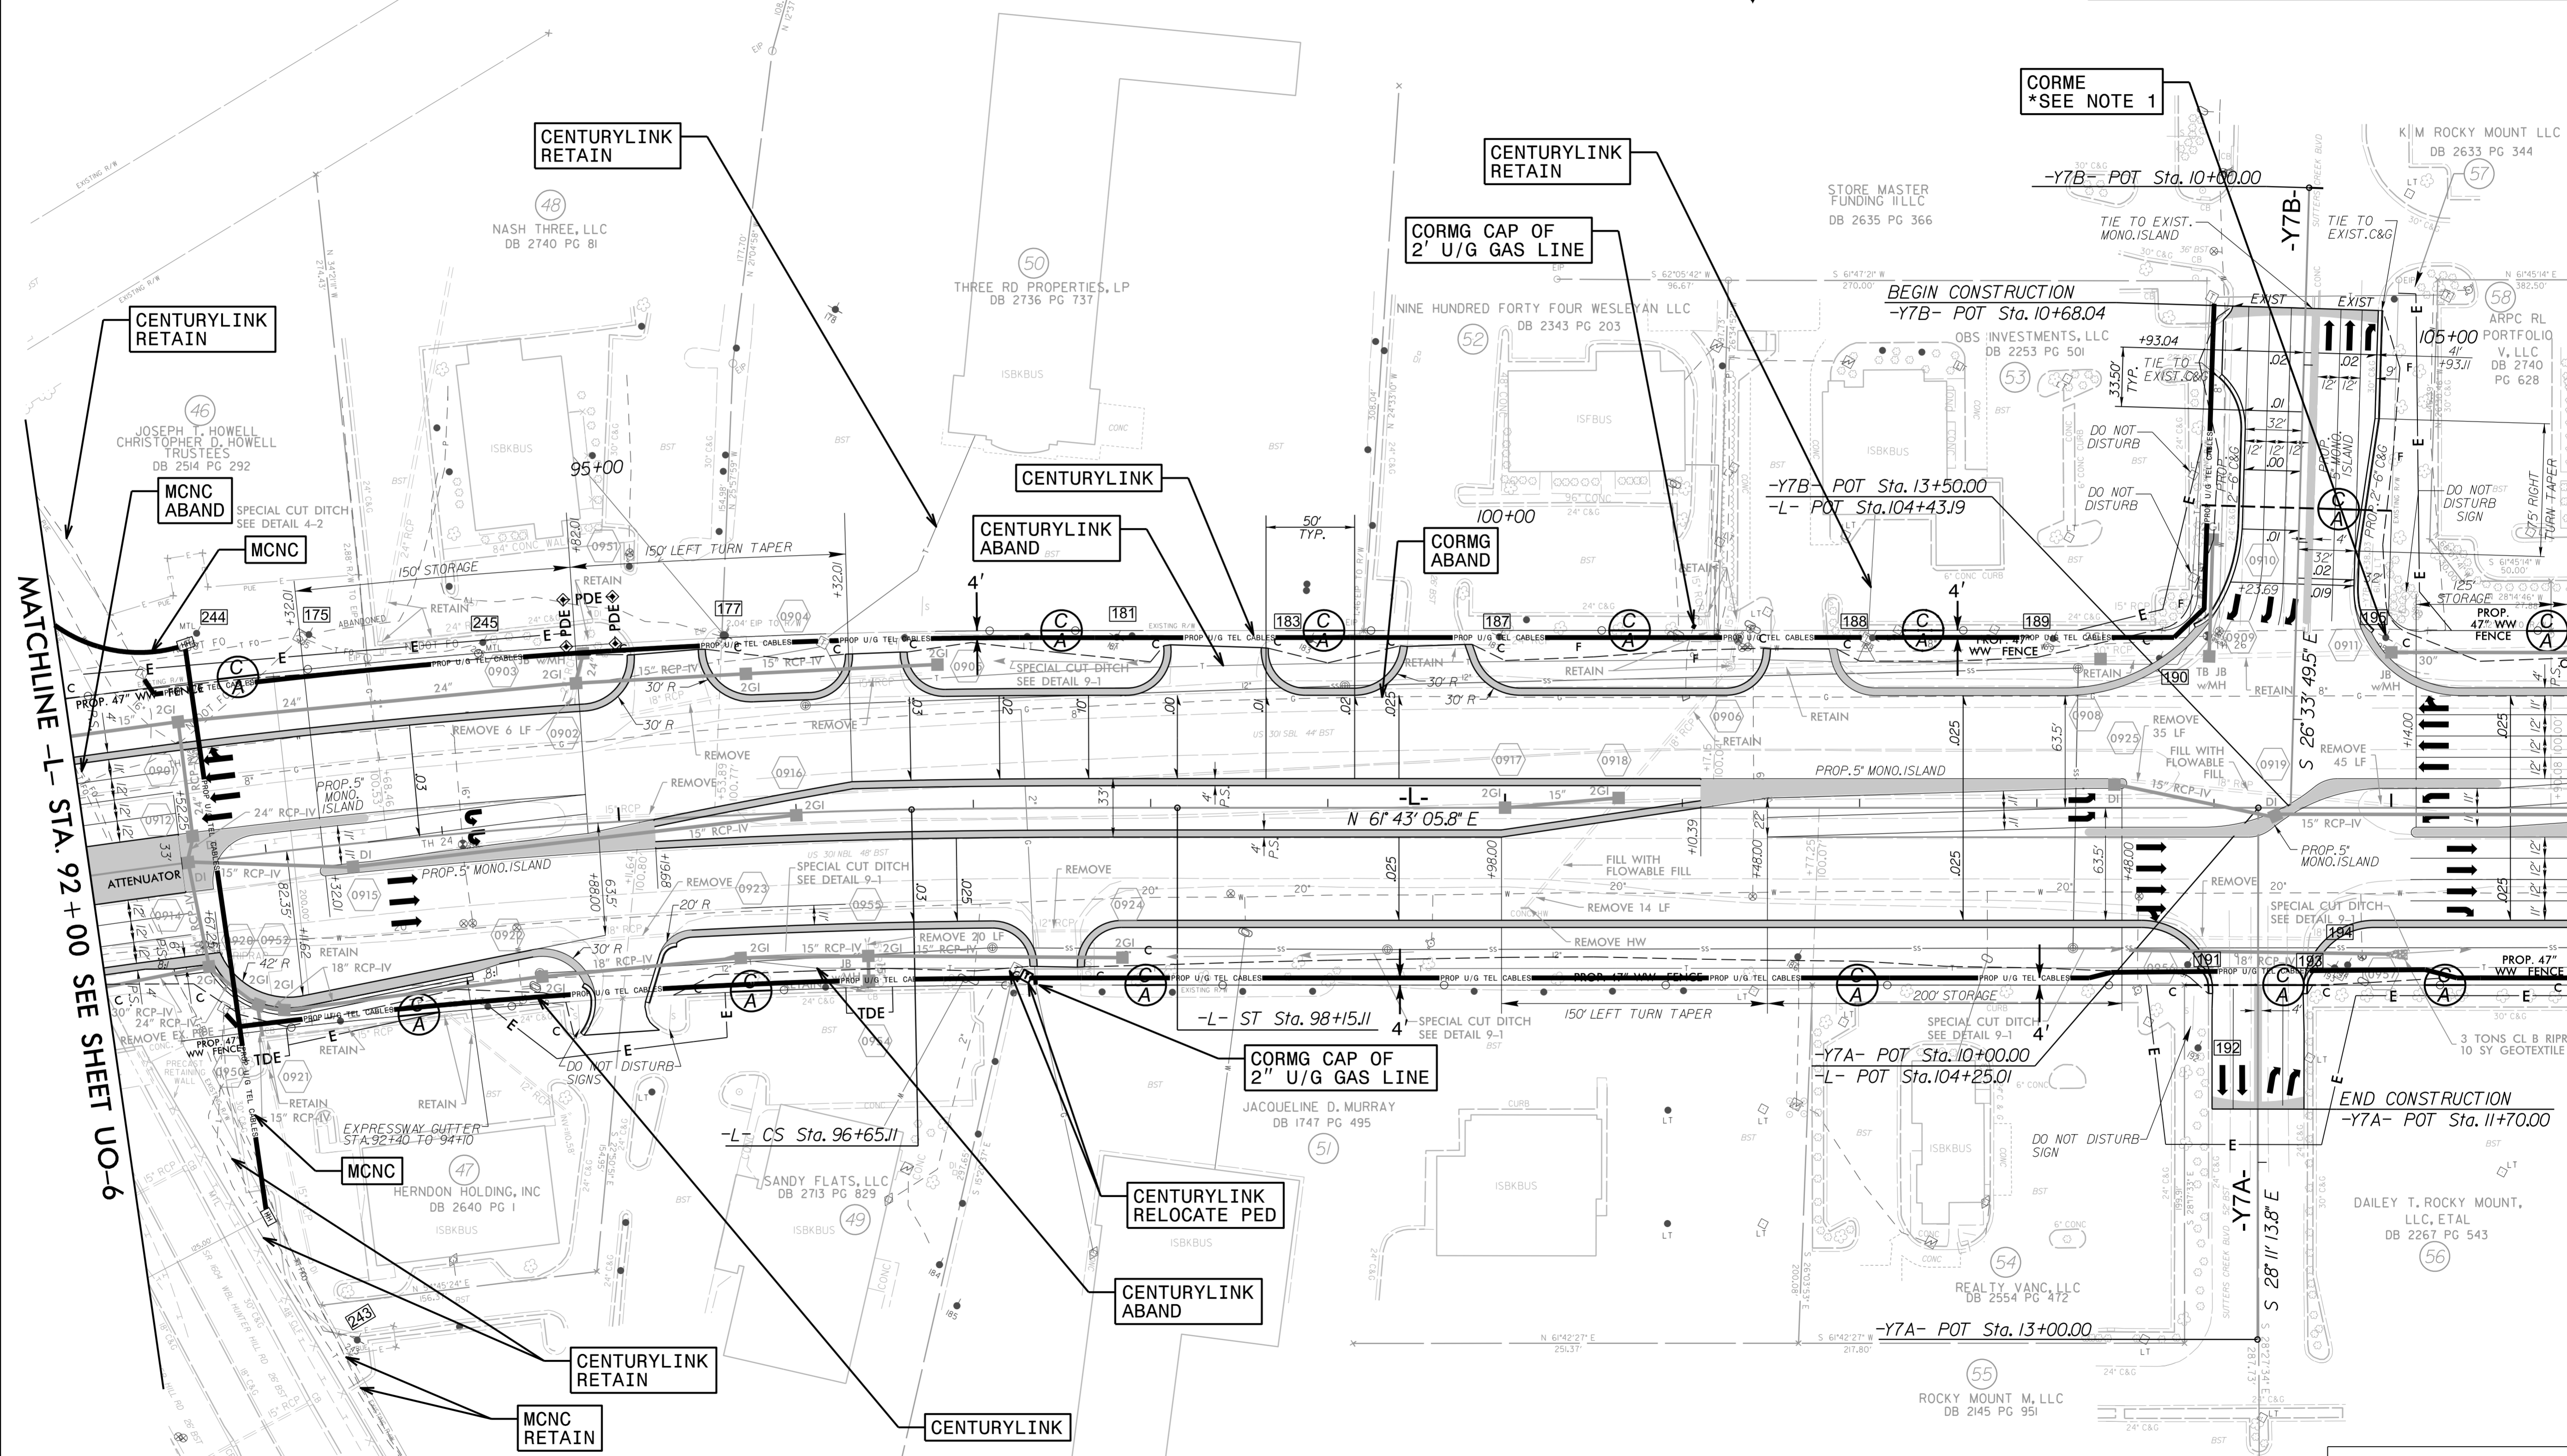


UTILITIES BY OTHERS

NOTE:
 ALL PROPOSED UTILITY WORK SHOWN ON THIS SHEET WILL BE DONE BY OTHERS. NO PAYMENT WILL BE MADE TO THE CONTRACTOR FOR PROPOSED UTILITY WORK SHOWN ON THIS SHEET.

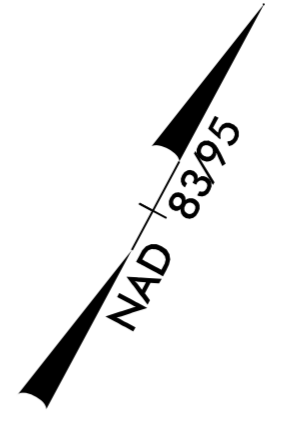

CORME
 *SEE NOTE 1

MATCHLINE -L- STA. 92+00 SEE SHEET UO-6

MATCHLINE -L- STA. 106+00 SEE SHEET UO-8

NOTES:
 1: CITY OF ROCKY MOUNT ENERGY RESOURCES ELECTRIC DIVISION TO ALLOW JOINT USE OF THEIR POLE FOR NCDOT SIGNALS

CH ENGINEERING
 3220 GLEN ROYAL RD. RALEIGH, NC 27617
 TELE 919.788.0224 FAX 919.788.0232
 NC LICENSE #P0189

3/13/2017 10:58:11 AM \\P:\Projects\Engineering\UBO\Proj\U3330\ut_r.dwg (09_1007)_psh.dgn