


UTILITIES BY OTHERS

NOTE:
ALL PROPOSED UTILITY WORK SHOWN ON THIS SHEET WILL BE DONE BY OTHERS. NO PAYMENT WILL BE MADE TO THE CONTRACTOR FOR PROPOSED UTILITY WORK SHOWN ON THIS SHEET.

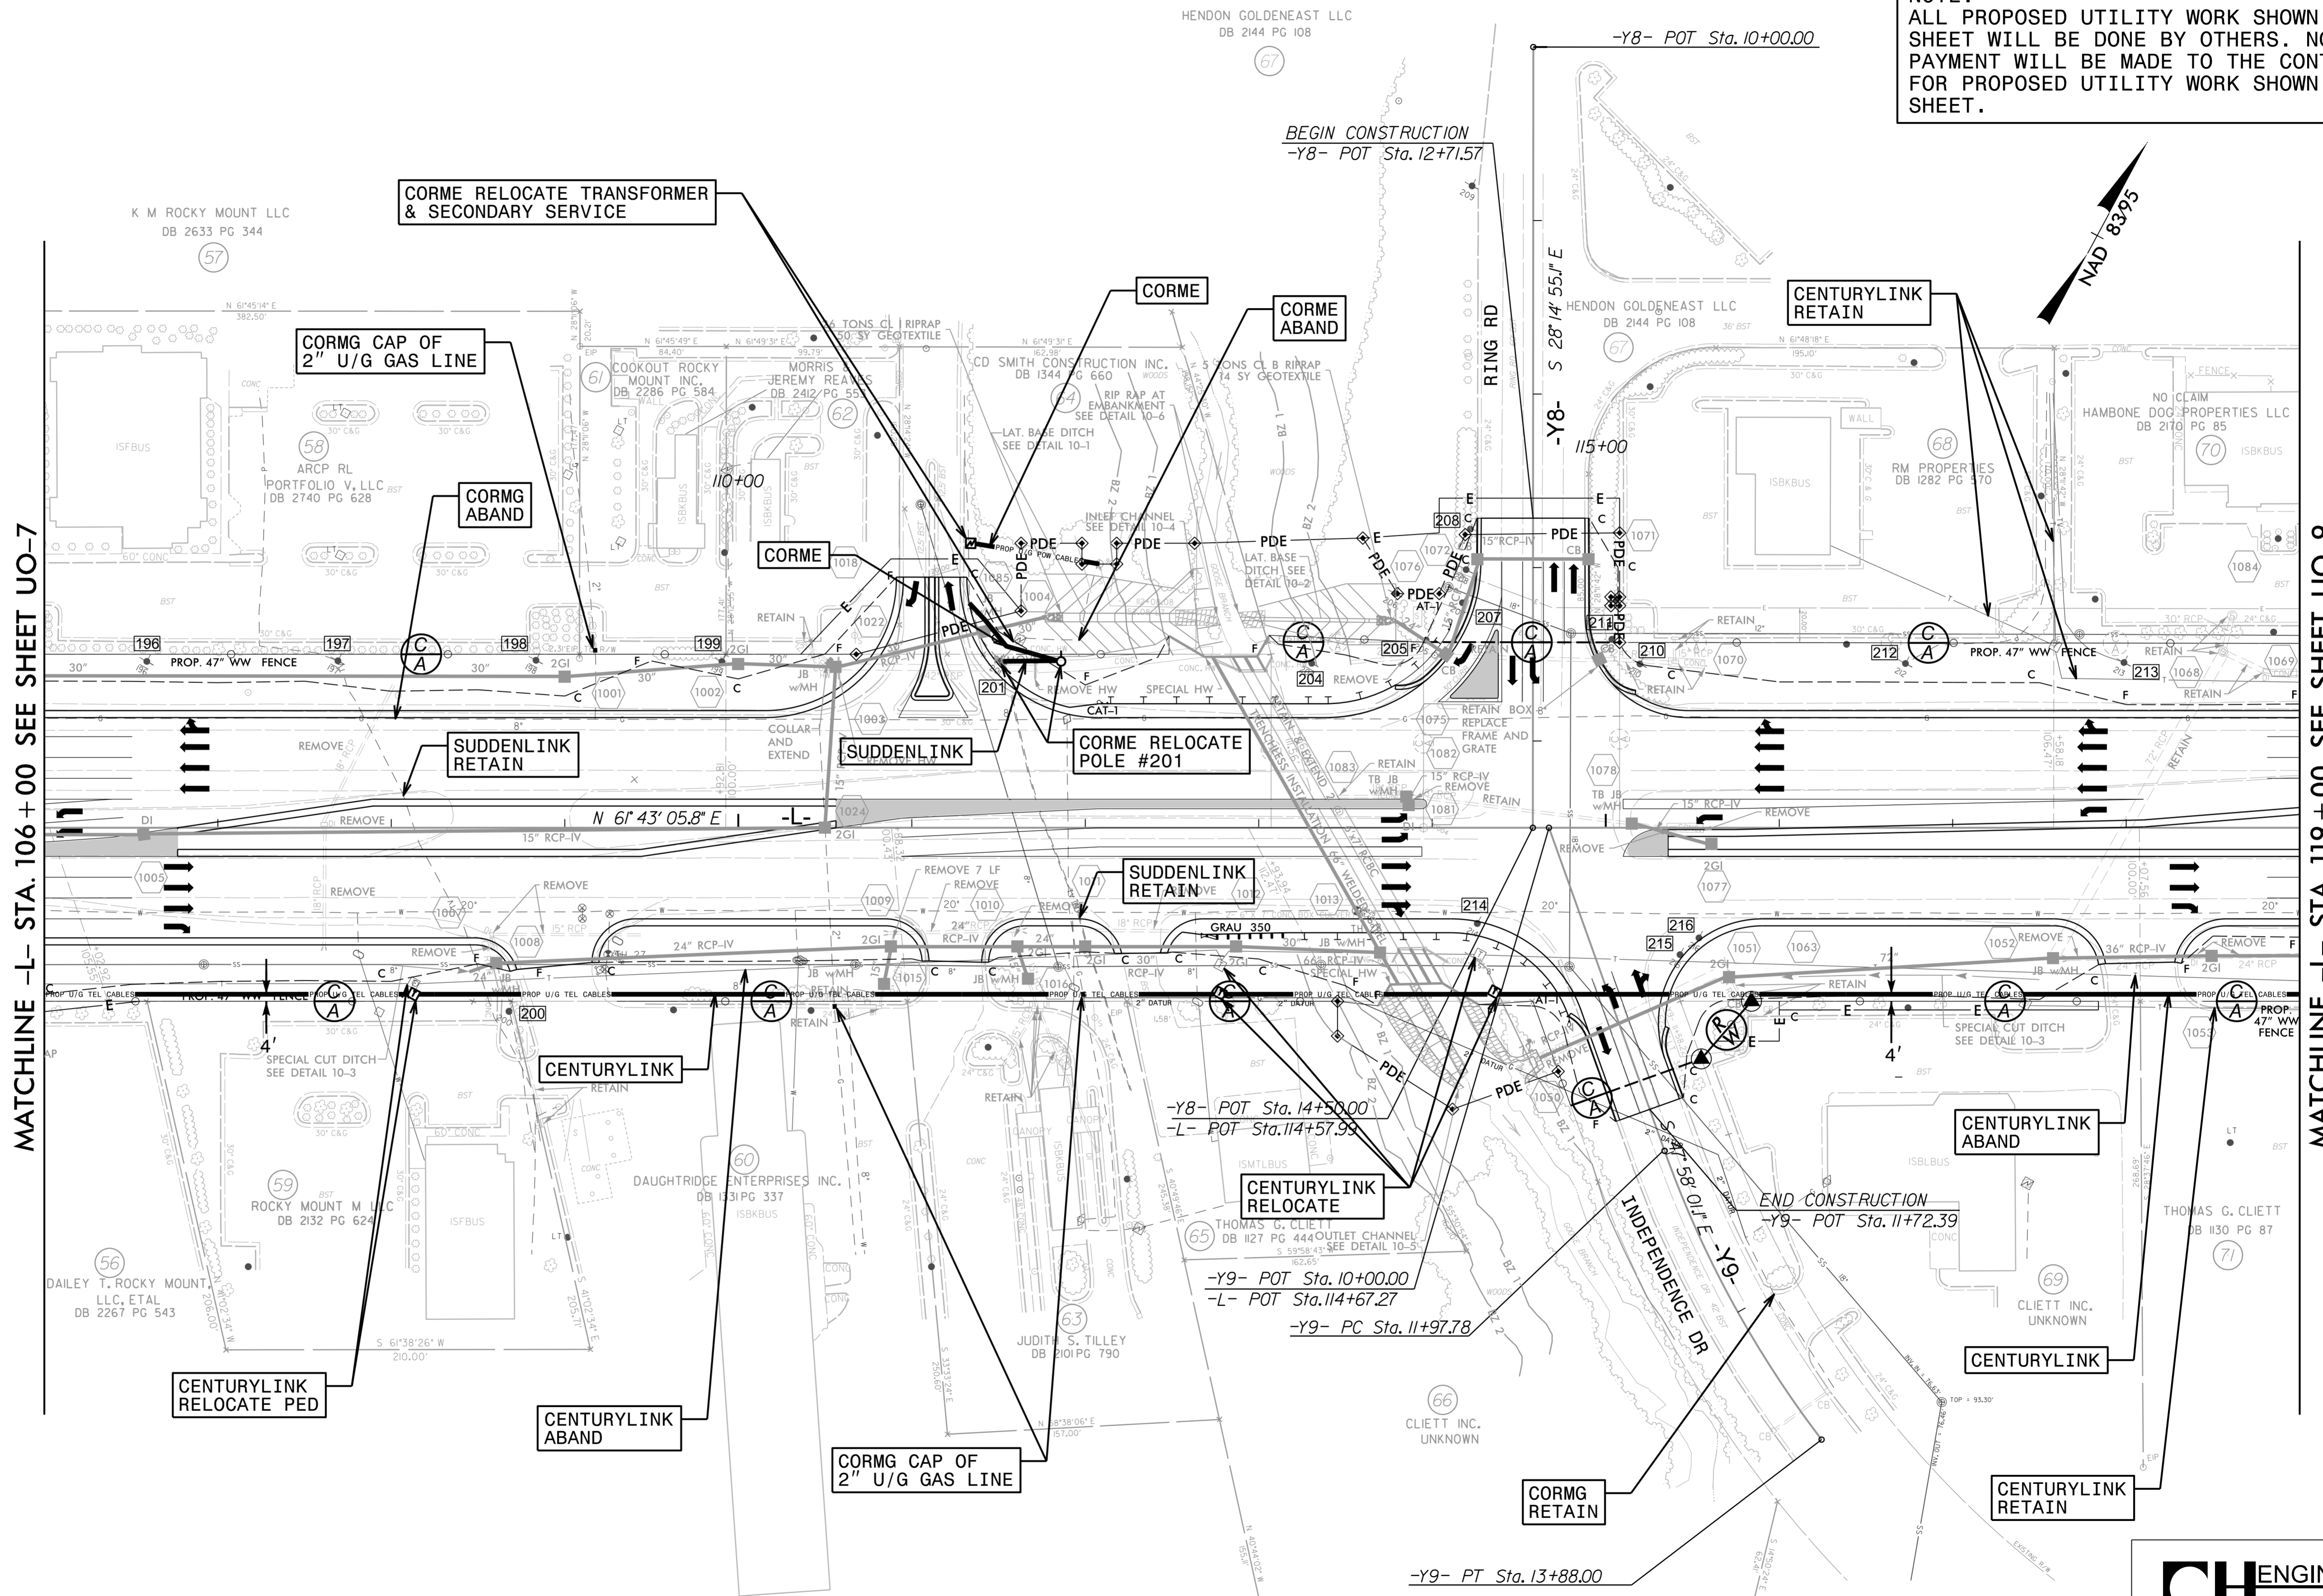

MATCHLINE -L- STA. 106+00 SEE SHEET UO-7

MATCHLINE -L- STA. 119+00 SEE SHEET UO-9



3/13/2017
P:\Projects\Engineering\UBO\Proj\U3330\ut_l_r.dwg UO-8_psh.dgn