
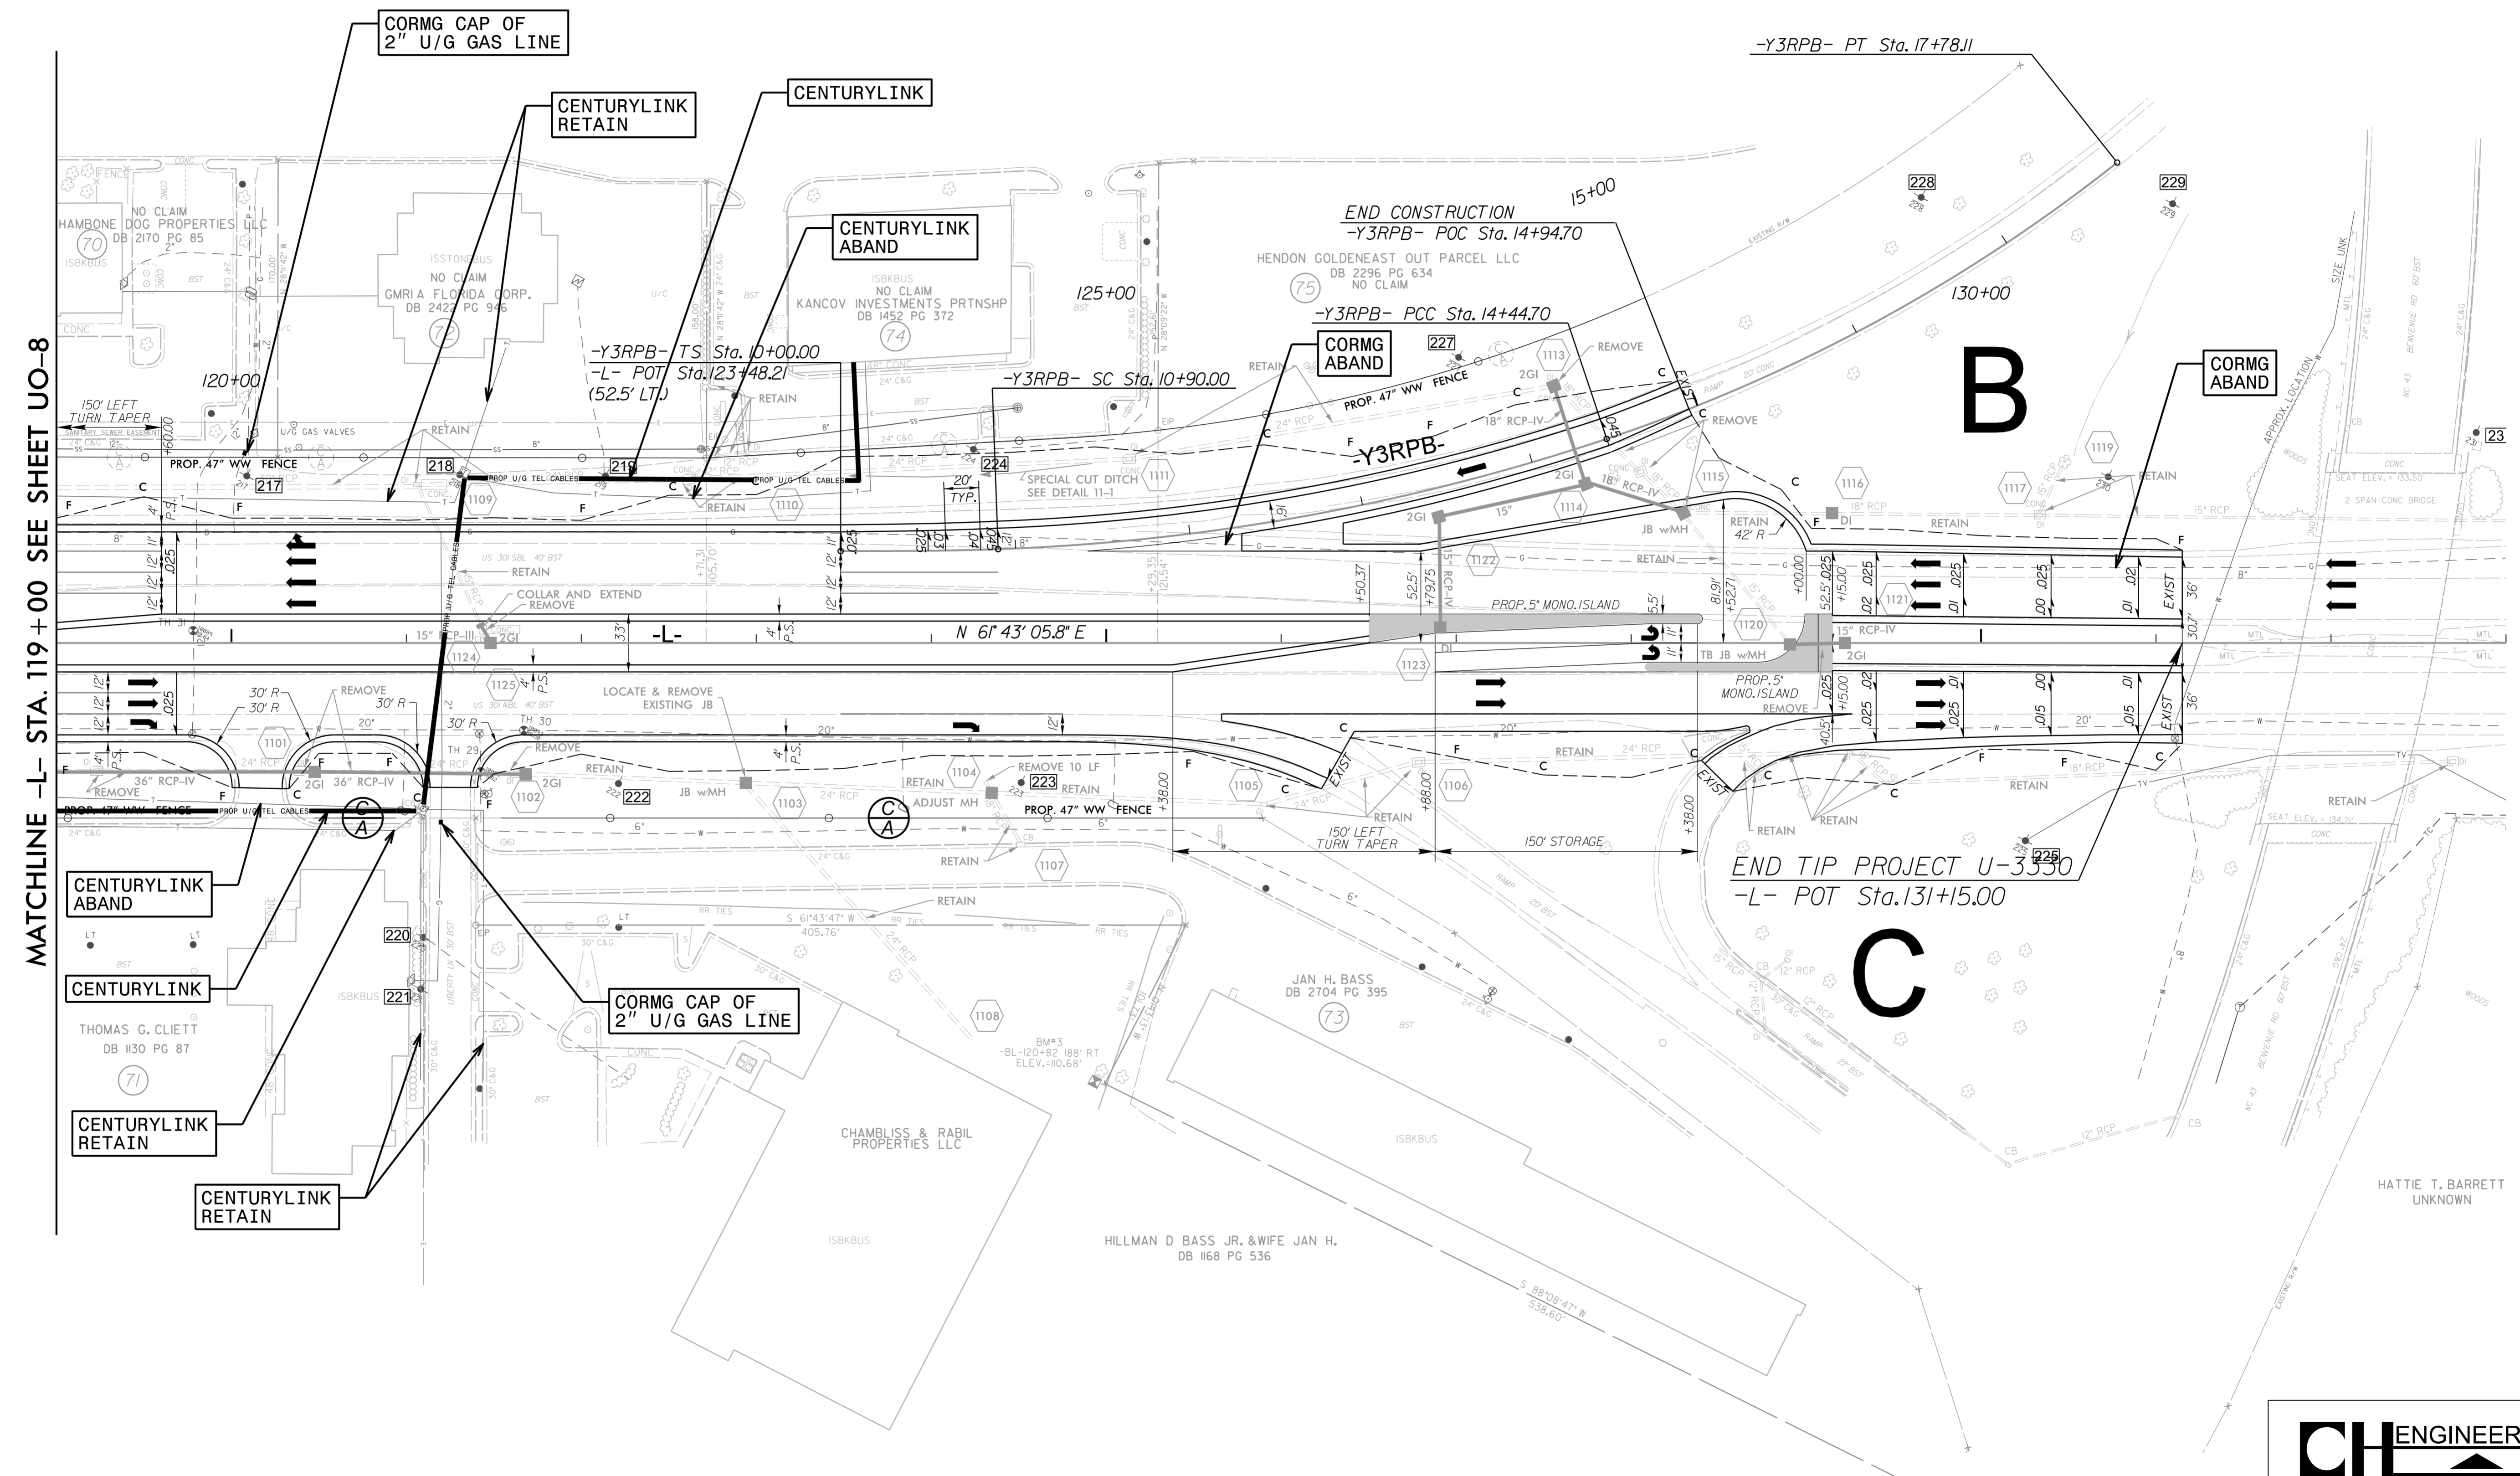


UTILITIES BY OTHERS

NOTE:
 ALL PROPOSED UTILITY WORK SHOWN ON THIS SHEET WILL BE DONE BY OTHERS. NO PAYMENT WILL BE MADE TO THE CONTRACTOR FOR PROPOSED UTILITY WORK SHOWN ON THIS SHEET.

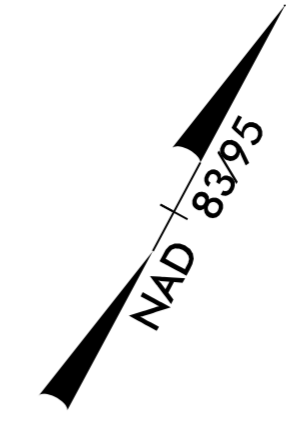

MATCHLINE -L- STA. 119+00 SEE SHEET UO-8

5/14/99
 3/13/2017
 P:\Engineering\UBD\Proj\U3330\ut_r.dwg\1_U009_psh.dgn