
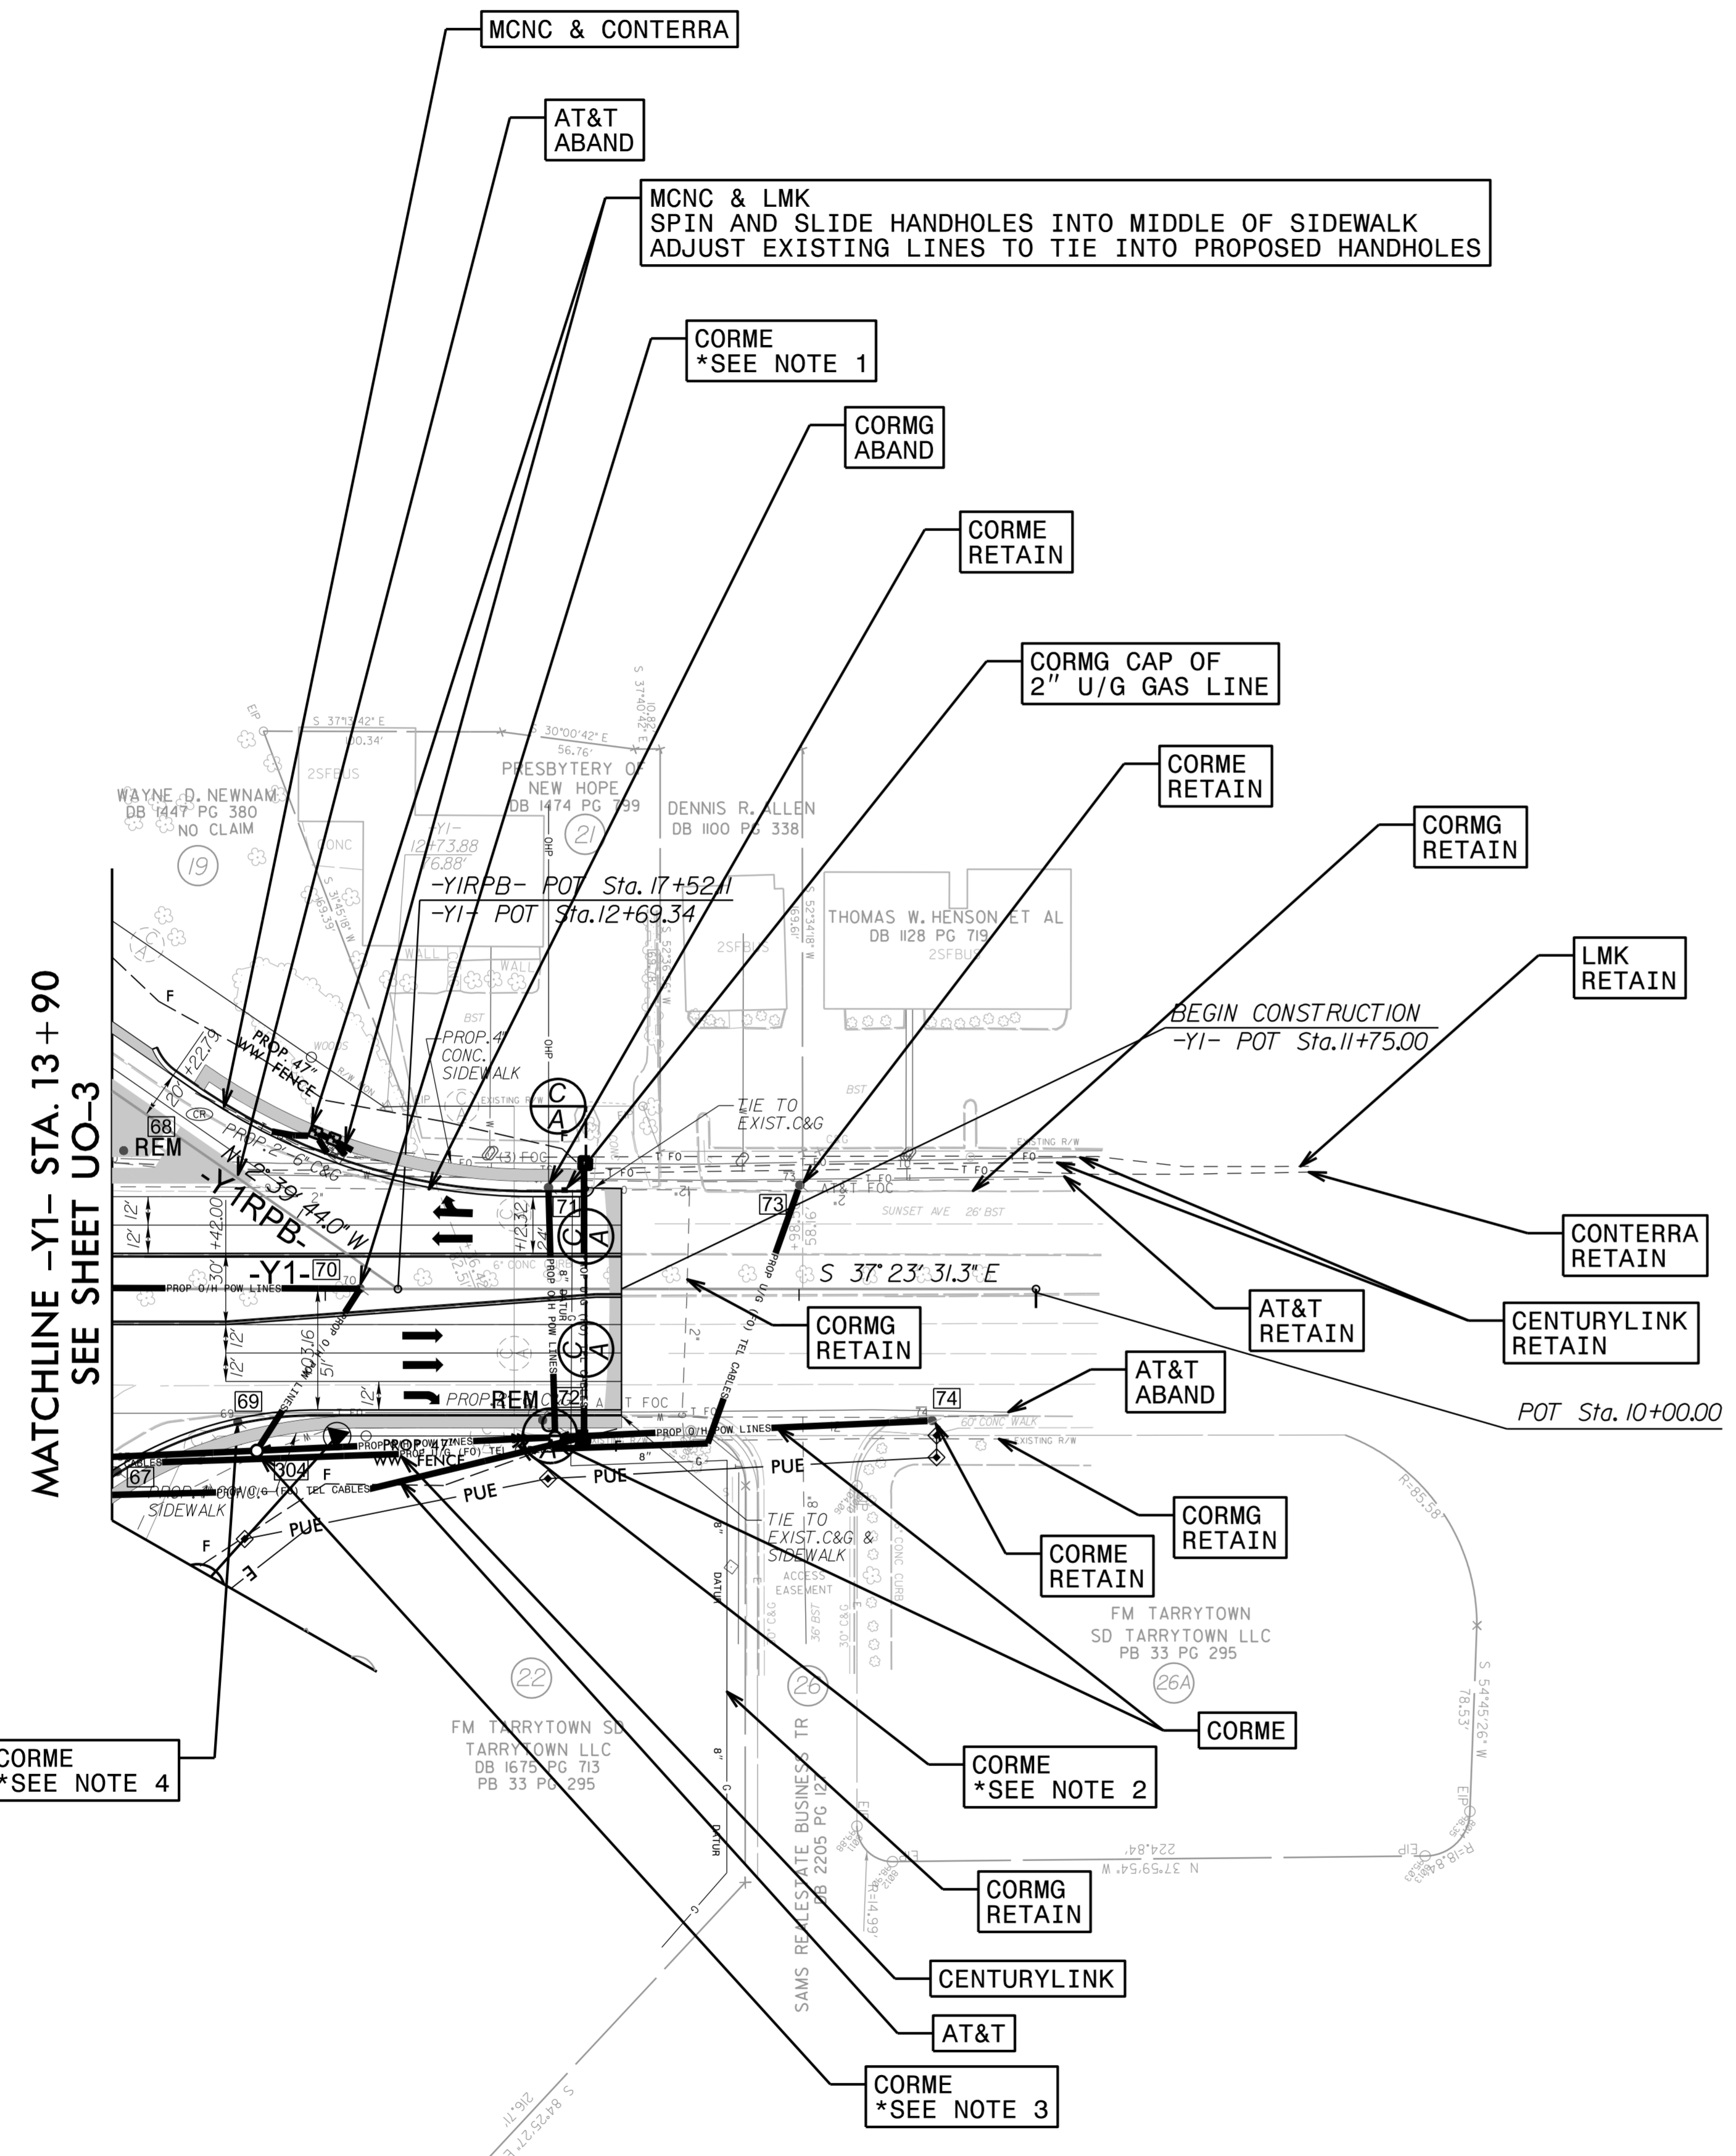


UTILITIES BY OTHERS

NOTE:
 ALL PROPOSED UTILITY WORK SHOWN ON THIS SHEET WILL BE DONE BY OTHERS. NO PAYMENT WILL BE MADE TO THE CONTRACTOR FOR PROPOSED UTILITY WORK SHOWN ON THIS SHEET.

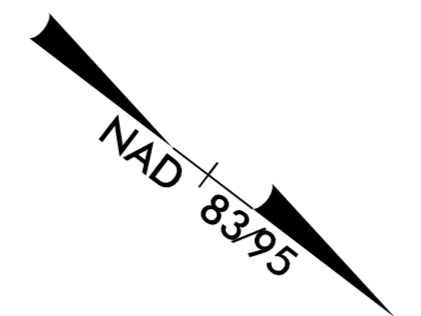

NOTES:
 1: CITY OF ROCKY MOUNT ENERGY RESOURCES ELECTRIC DIVISION TO REMOVE EXISTING POLES AND OH LINES DURING PRECONSTRUCTION THEN PERMANENTLY INSTALL OH LINES ON NEWLY RELOCATED POLES AFTER BRIDGE CONSTRUCTION
 2: CITY OF ROCKY MOUNT ENERGY RESOURCES ELECTRIC DIVISION TO INSTALL TEMPORARY POLES AND ANCHORS DURING PRECONSTRUCTION AND WILL REMOVE AFTER BRIDGE CONSTRUCTION
 3: CITY OF ROCKY MOUNT ENERGY RESOURCES ELECTRIC DIVISION TO INSTALL NEW POLES & OH LINES AFTER BRIDGE CONSTRUCTION
 4: CITY OF ROCKY MOUNT ENERGY RESOURCES ELECTRIC DIVISION OR CENTURYLINK TO MAINTAIN EXISTING POLES UNTIL SUNSET AVE IS CLOSED

5/14/99
 3/13/2017
 P:\Projects\Engineering\UBO\Proje\U3330\ut_r.dwg_2_U010_psh.dgn